


End AREA		Cu. Yds.	
Cut	Fill	Cut	Fill
364	0.0	1219	3.7
294	2.0	94.6	16.3
217	6.8	74.6	23.0
186	5.6	594	28.1
155	9.6	658	30.4
200	6.8	746	32.2
203	10.6	86.5	19.6
264	0.0	1750	0.0
411	0.0	1750	3.0

Exc. 795.4 cu yds
Emd. 201.3 cu yds

50 45 40 35 30 25 20 15 10 5 0 5 10 15 20 25 30 35 40 45 50

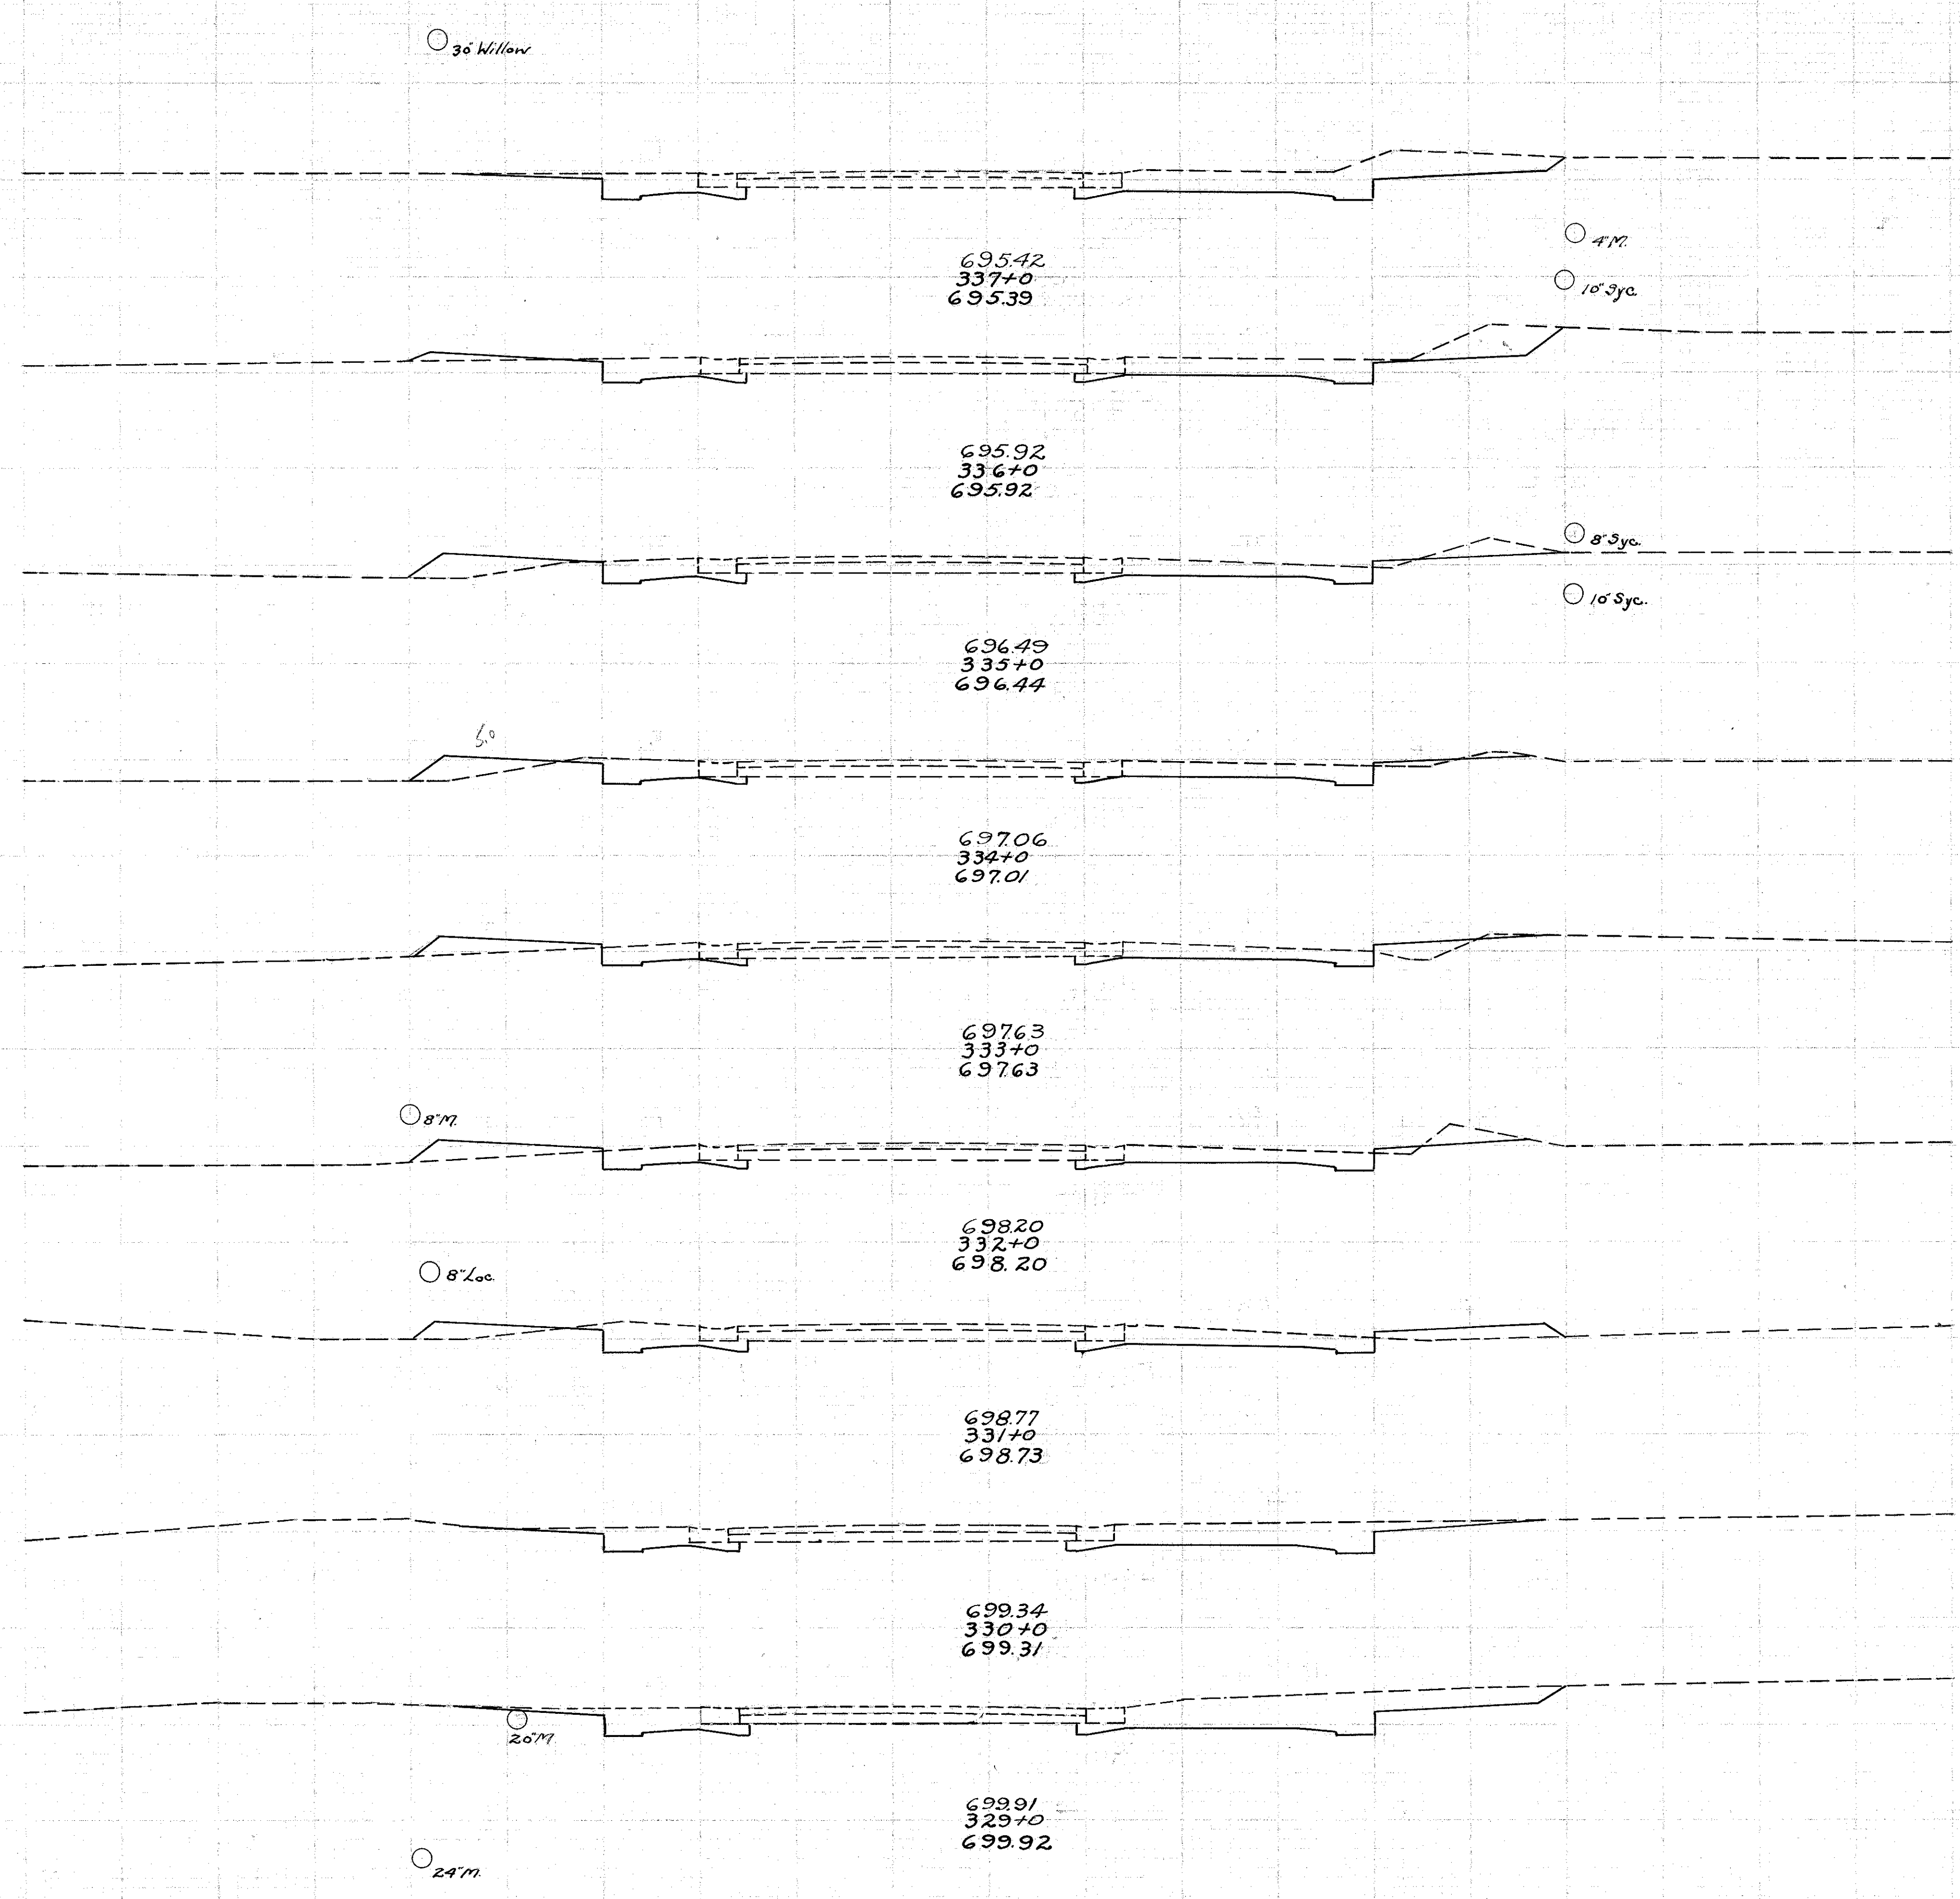

FED. RD. DIST. NO.	STATE	FED. AID PROJECT	FISCAL YEAR	30
10	OHIO	519C	1929	52

S.H. No. 2 Sec. G, H, + Mentor
LAKE COUNTY