

50 45 40 35 30 25 20 15 10 5 0 5 10 15 20 25 30 35 40 45 50


FED. RD DIST. NO.	STATE	FED. AID PROJECT	FISCAL YEAR	32
10	OHIO	519C	1929	52

S.H. No. 2 Sec. G, H, + Mentor  
LAKE COUNTY

ENDREER		Cu. Yds.	
Cut	Fill	Cut	Fill
16.7	14.5		
		72.4	34.3
22.4	4.0		
		82.4	17.6
22.1	5.5		
		81.3	23.5
21.8	7.2		
		65.8	24.8
13.7	6.2		
		64.1	11.5
20.9	0.0		
		90.4	0.0
27.9	0.0		
		105.4	0.0
29.0	0.0		
		107.0	5.2
28.8	2.8		
		90.9	14.8

EXC  
Emb  
6867 Cu Yds  
3743 Cu Yds

350+0

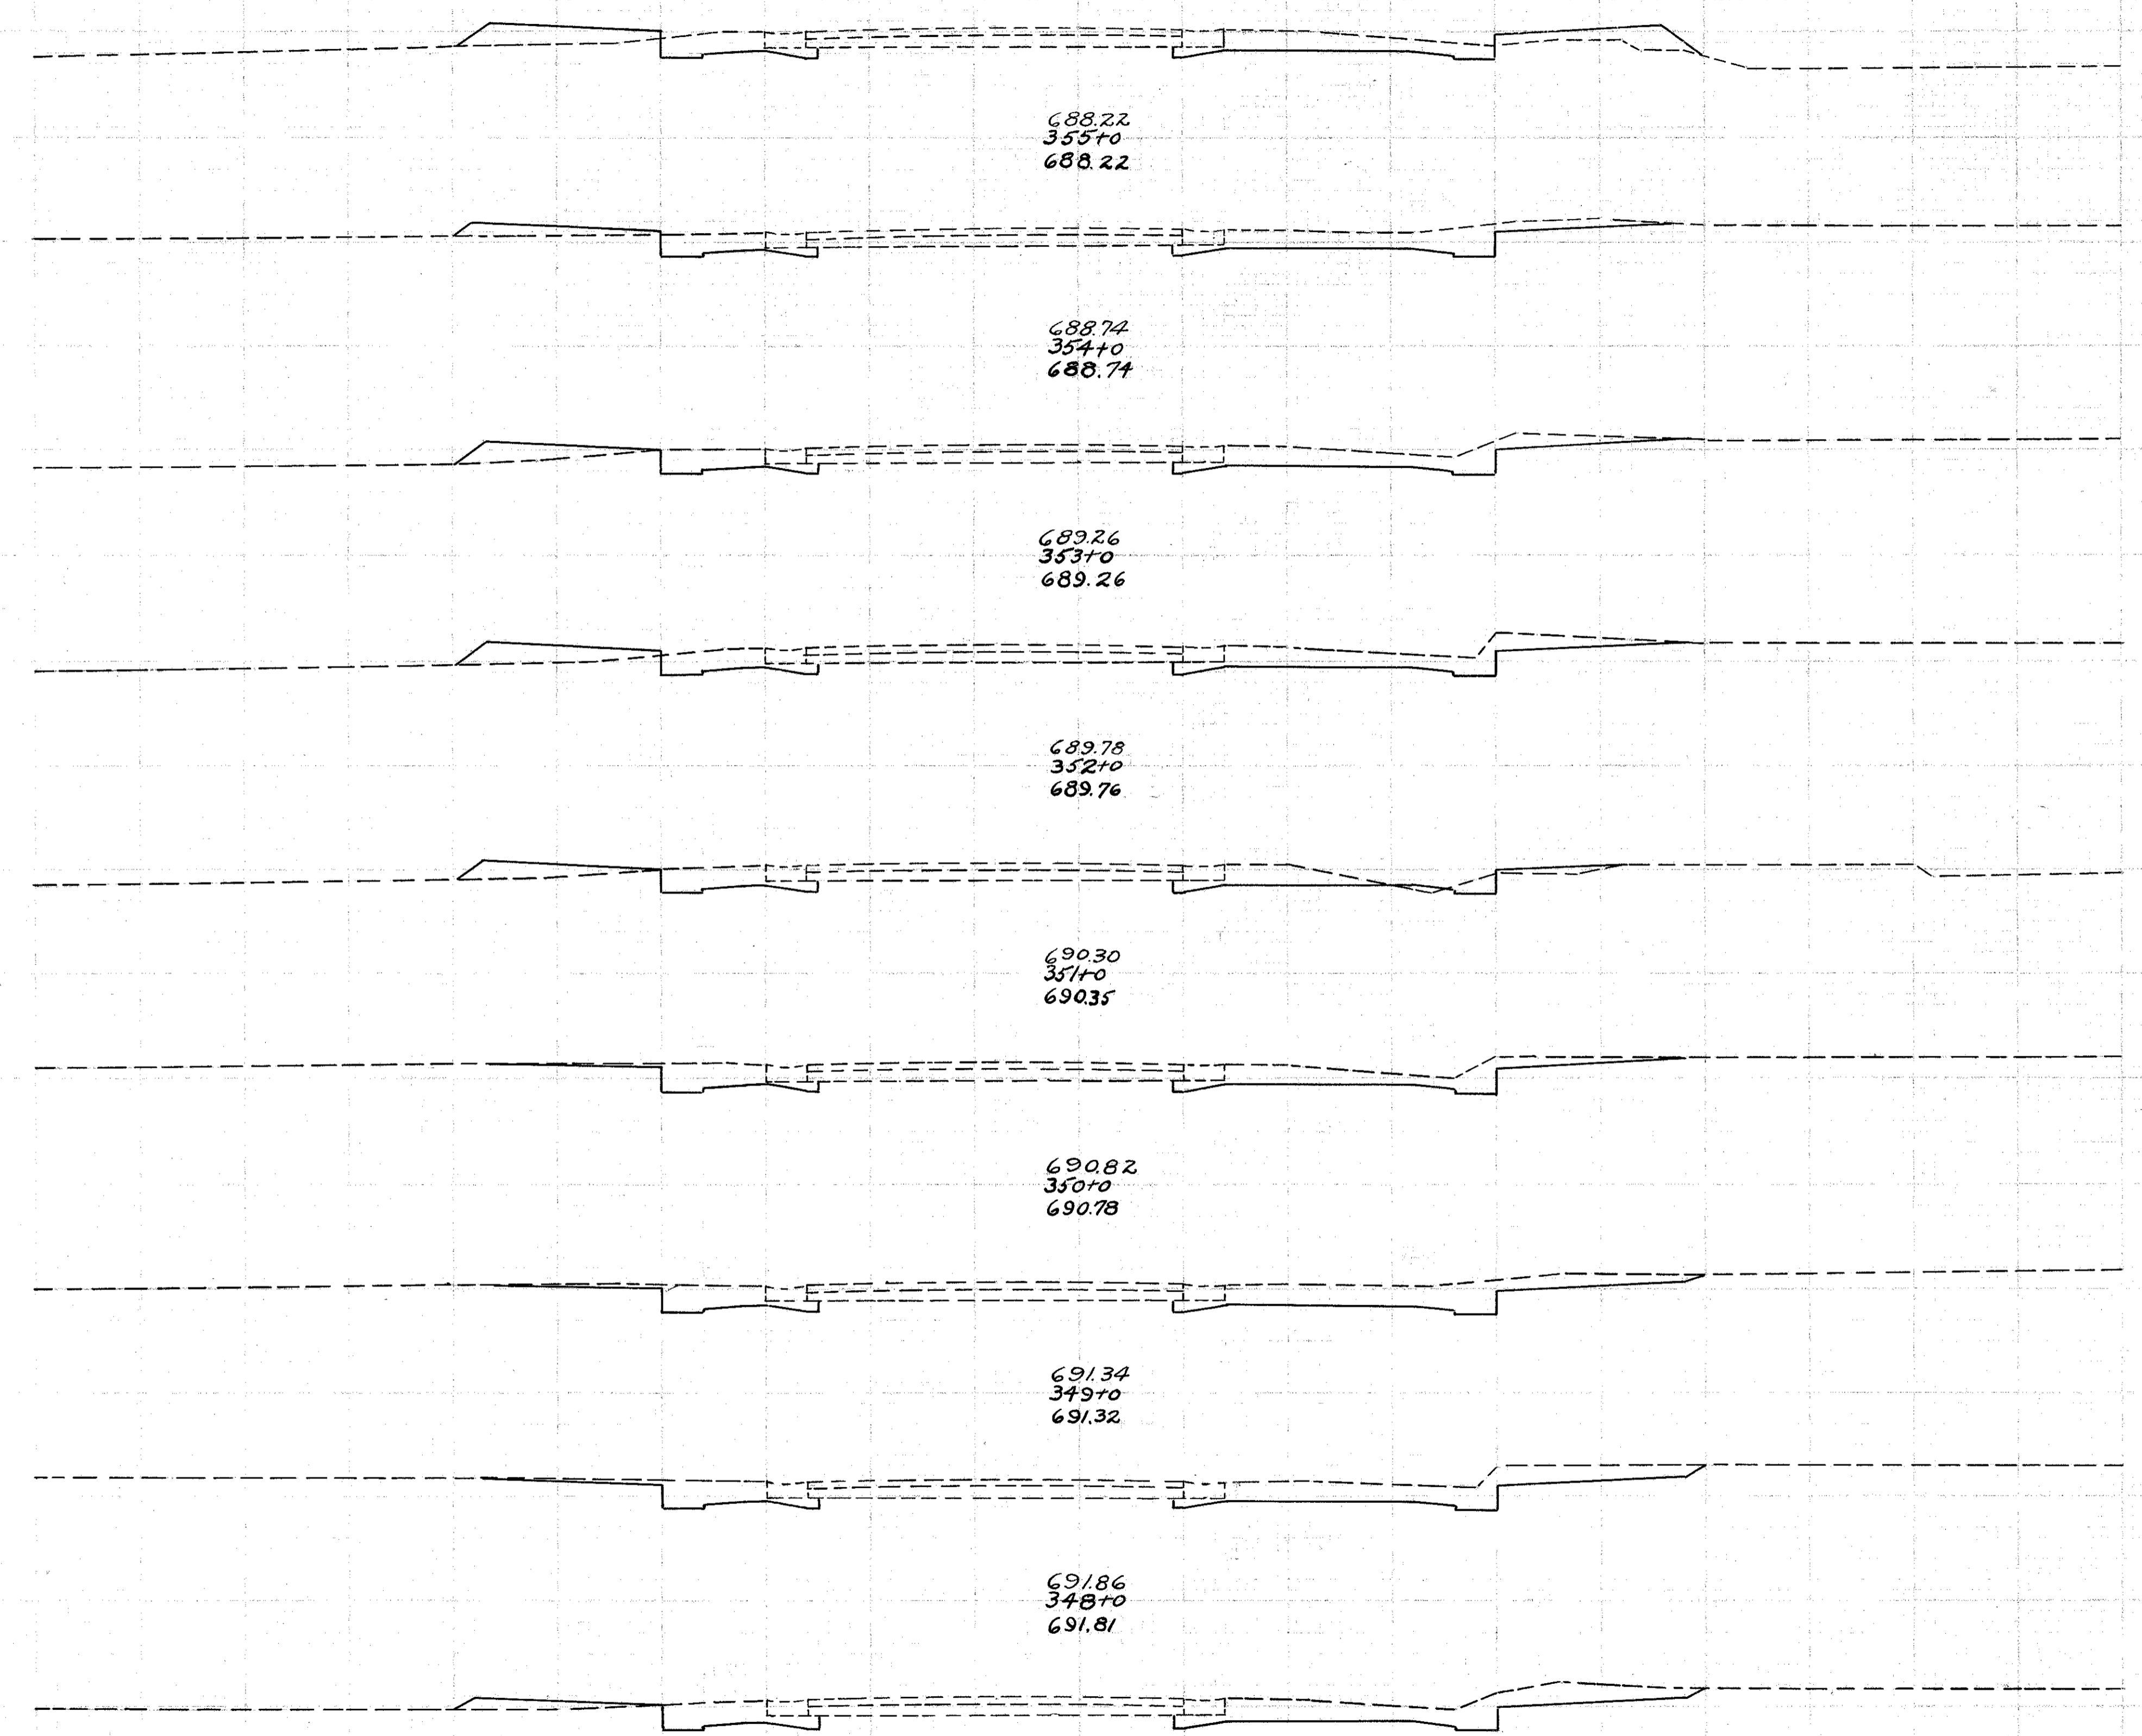

○ 36' Free    ○ 18' 17"

±