


END/BEA	Cu. Yds.	Cut	Fill
273	0.0	116.1	0.0
354	0.0	123.0	3.0
310	1.6	98.7	10.2
223	3.9	80.4	25.6
211	9.9	78.5	32.0
213	7.4	74.8	33.3
191	10.6	64.6	45.2
158	13.8	50.6	75.4
115	24.9	52.2	76.7

Exc Emb
998.9 Cu Yds
65.8 Cu Yds

360+0

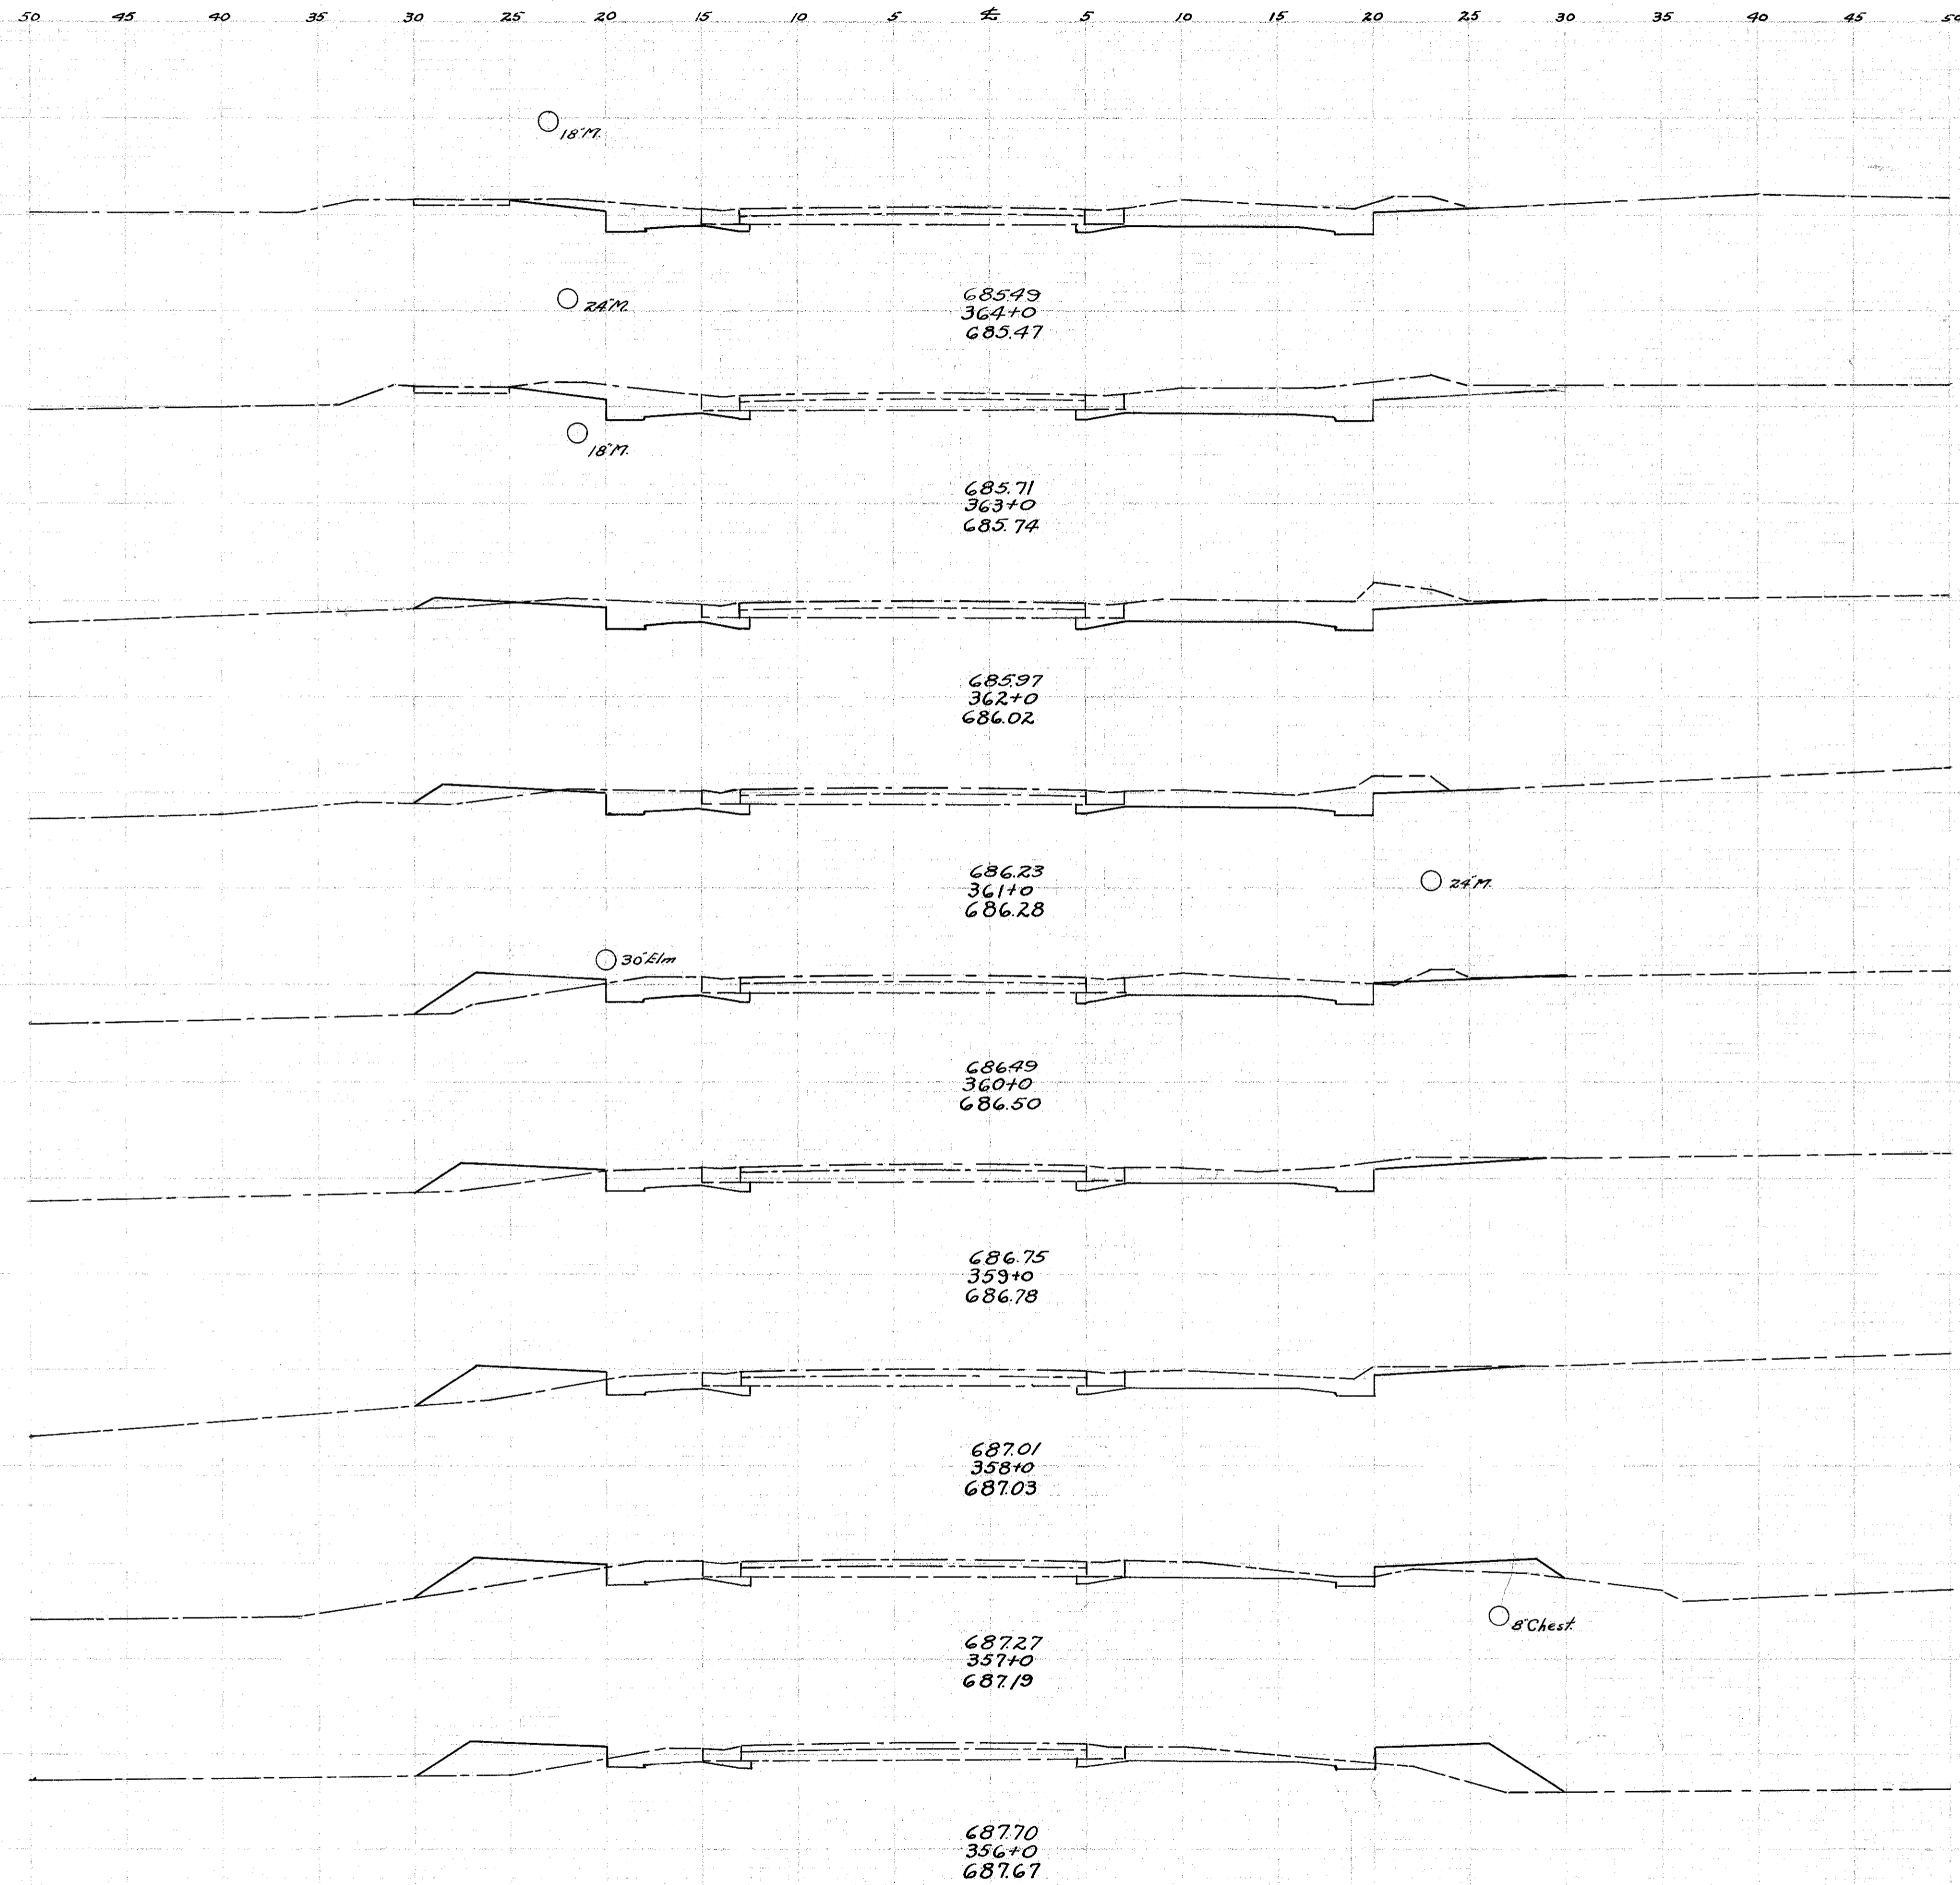

FED. RD DIST. N ^o	STATE	FED. AID PROJECT	FISCAL YEAR	33
10	OHIO	519C	1929	52

S.H. No. 2 Sec. G, H, & Mentor
LAKE COUNTY