


END AREA		Cu. Yds	
Cut	Fill	Cut	Fill
32.7	0.0	118.5	0.0
31.3	0.0	124.8	0.0
36.1	0.0	135.2	0.0
36.9	0.0	130.2	0.0
33.4	0.0	103.7	0.0
22.6	0.0	76.7	11.3
18.8	6.1	74.6	13.5
21.5	1.2	92.4	2.2
28.4	0.0	103.1	0.0

Exc. 10281 Cu. Yds  
Em b. 1.5 Cu. Yds

370+0

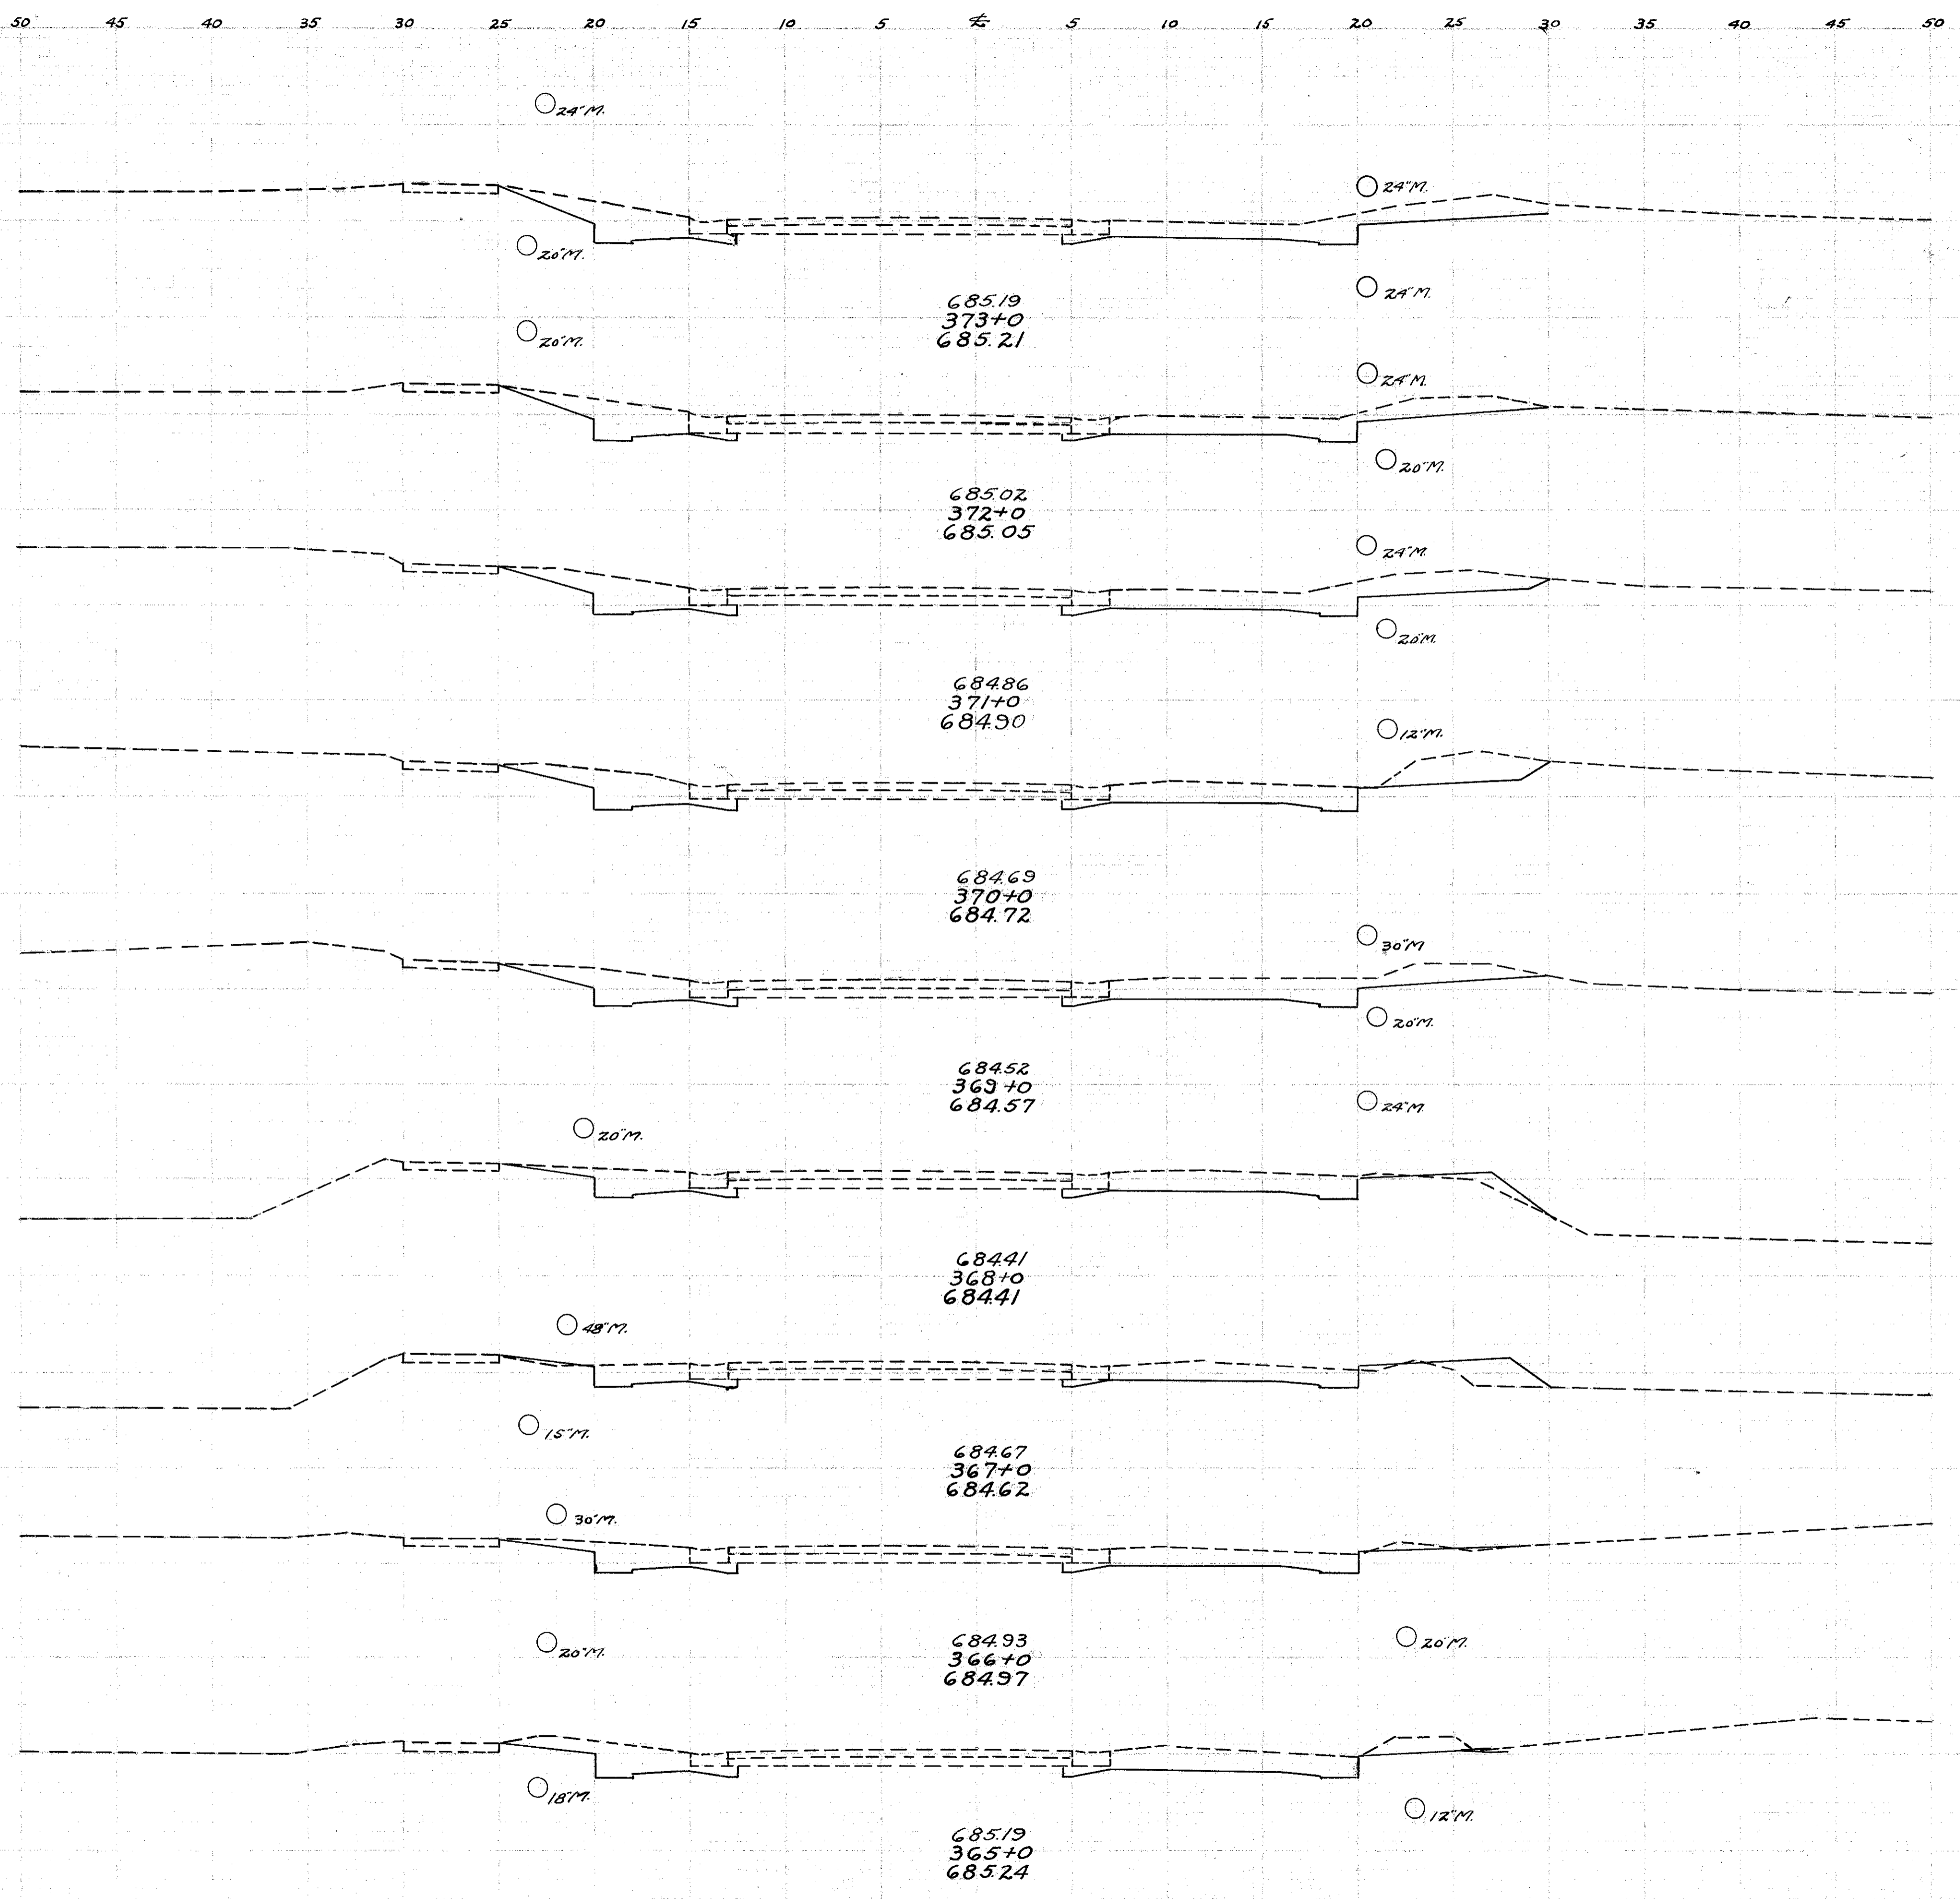

FED. RD. DIST. N <sup>o</sup>	STATE	FED. AID PROJECT	FISCAL YEAR	34
10	OHIO	519C	1929	52

S.H. No 2 Sec G, H, I Mentor LAKE COUNTY