


50 45 40 35 30 25 20 15 10 5 0 5 10 15 20 25 30 35 40 45 50

FED. RD. DIST. NO.	STATE	FED. AID PROJECT	FISCAL YEAR	35
10	OHIO	519C	1929	52

S.H. No. 2 Sec. G, H, Mentor  
LAKE COUNTY

ELEVATION		Cu. Yds.	
Cut	Fill	Cut	Fill
26.7	0.0	987	0.0
26.6	0.0	870	0.0
20.4	0.0	785	0.0
22.0	0.0	859	0.0
24.4	0.0	798	0.4
18.7	0.2	576	0.7
23.1	0.2	1043	0.4
33.2	0.0	1222	0.0
32.8	0.0	1213	0.0

380+0

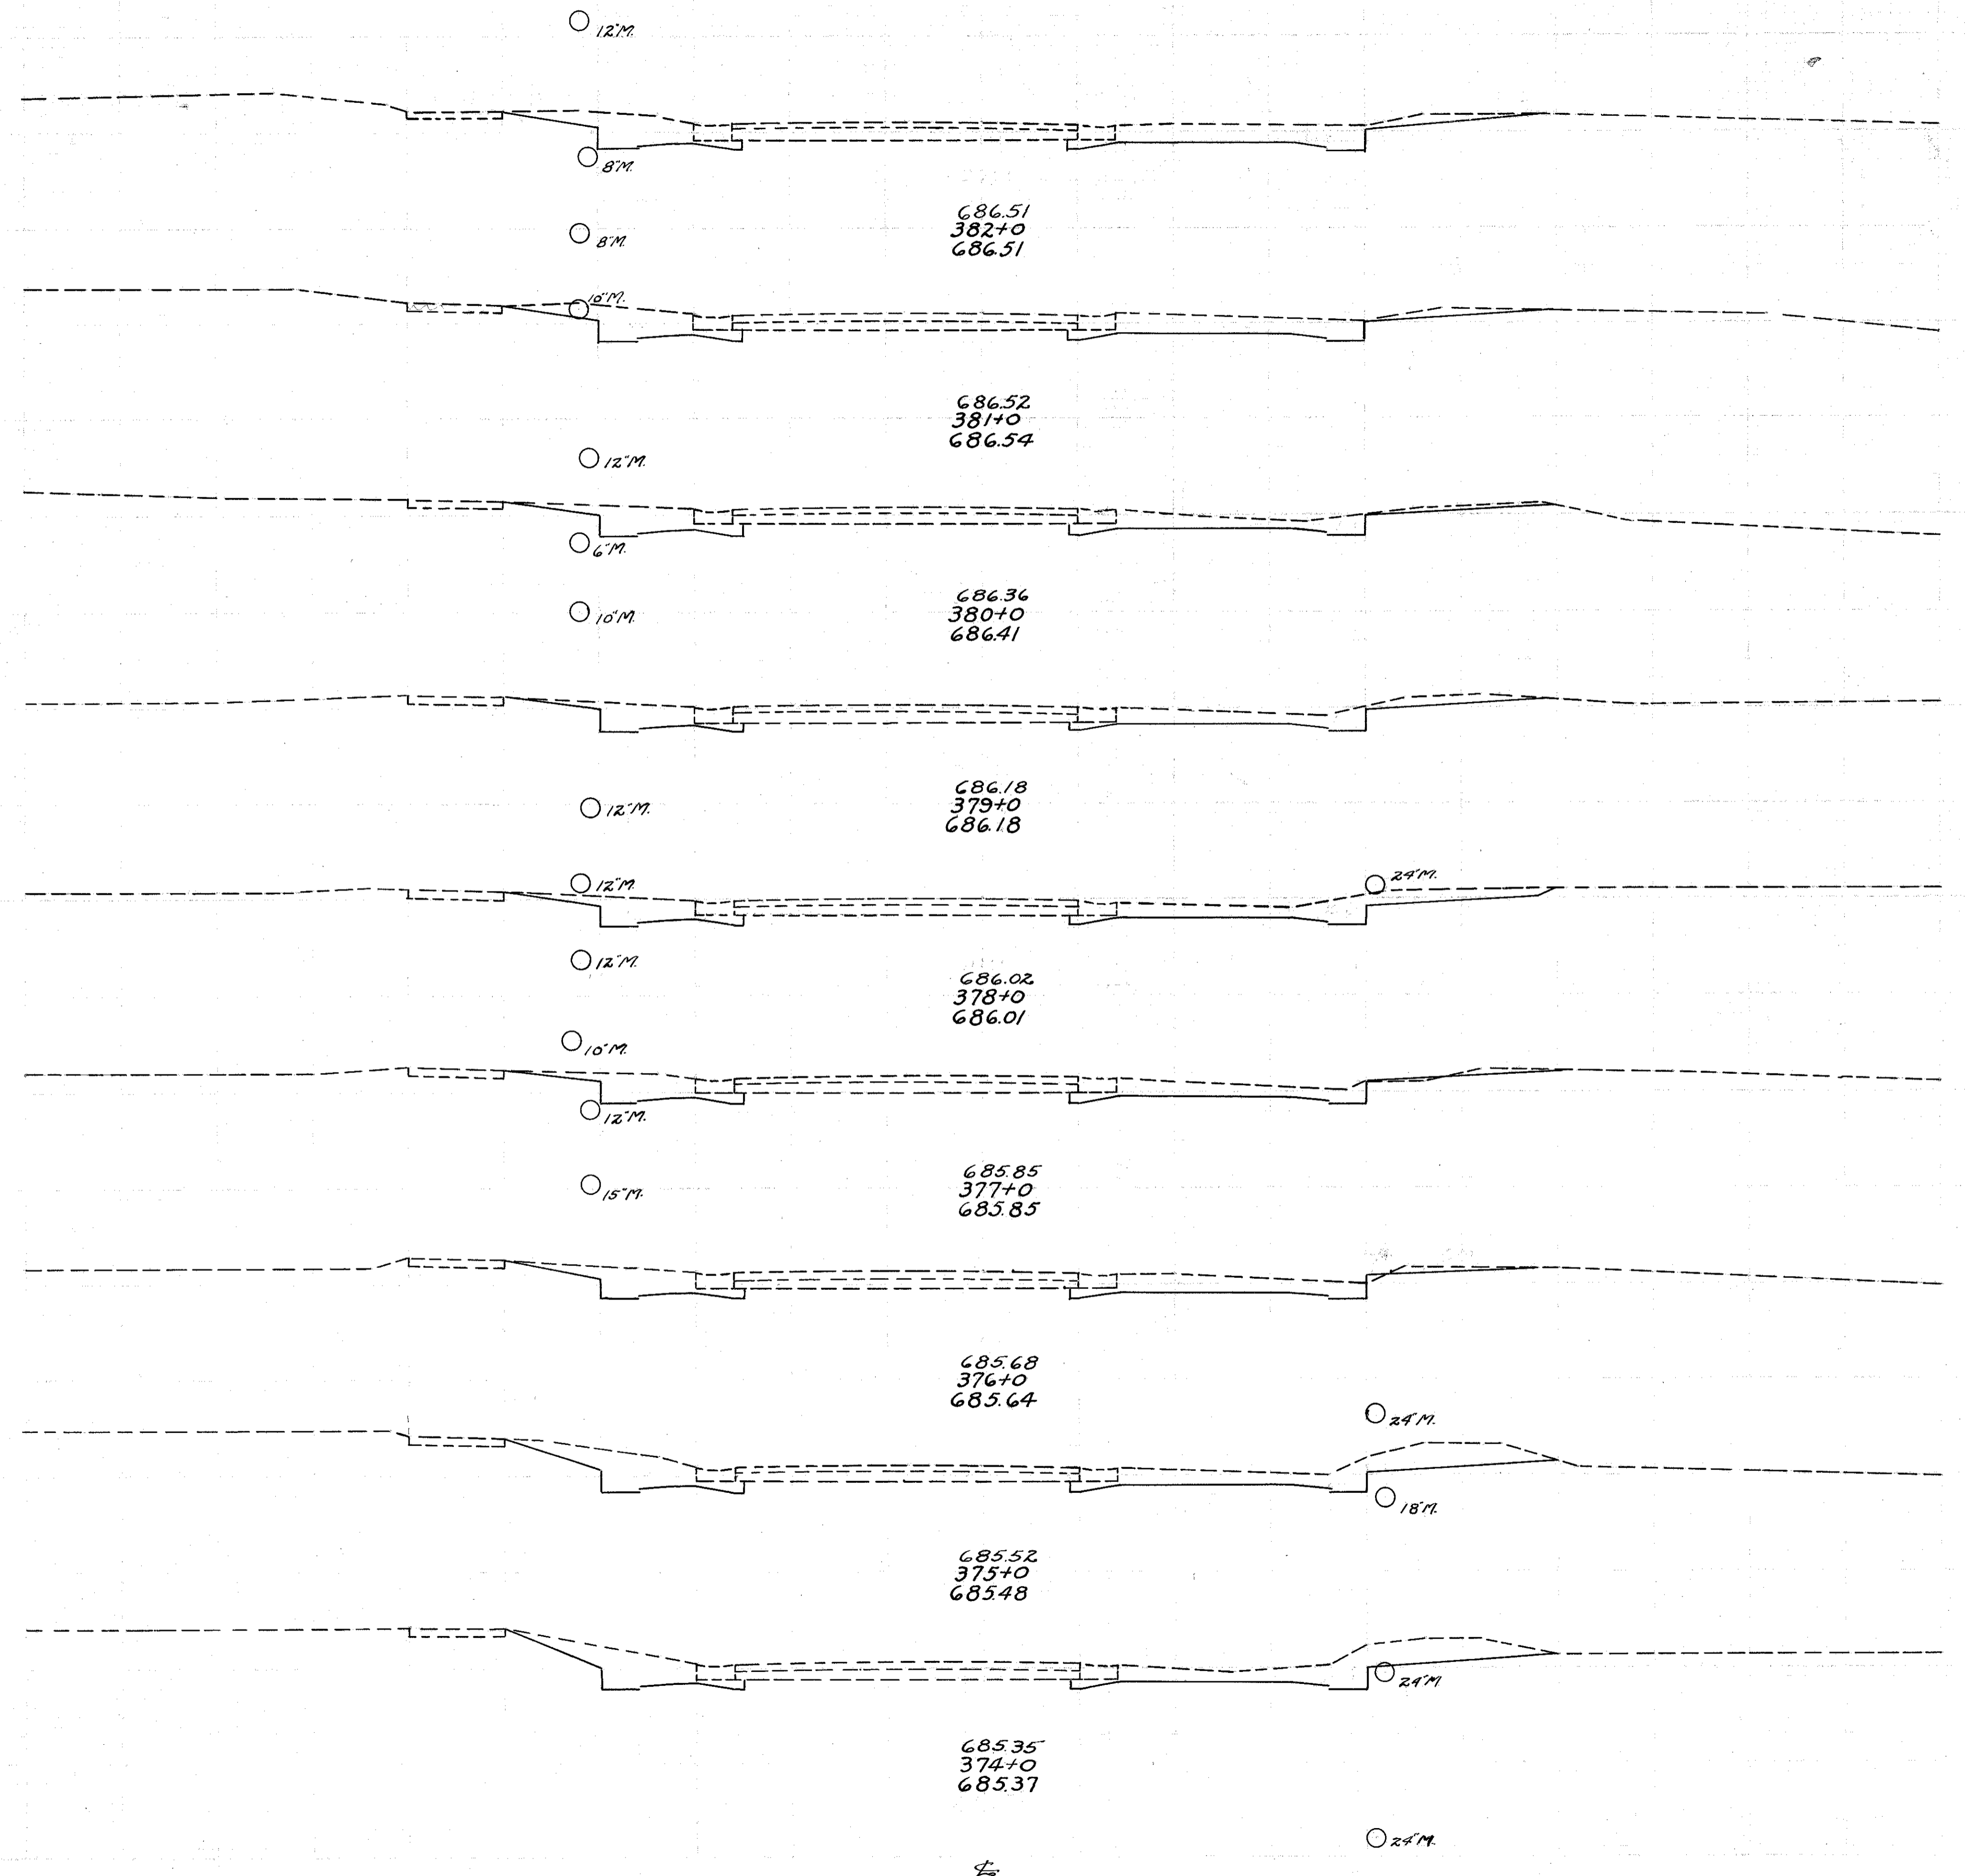

4