

50 45 40 35 30 25 20 15 10 5 0 5 10 15 20 25 30 35 40 45 50


FED. RD. DIST. NO.	STATE	FED. AID PROJECT	FISCAL YEAR	36
10	OHIO	519C	1929	52

S.H. No 2 Sec G, H, + Mentor
LAKE COUNTY

END AREA		Cu. Yds.	
Cut	Fill	Cut	Fill
19.0	0.4		
		774	1.1
22.8	0.2		
		870	0.4
24.2	0.0		
		883	0.0
23.5	0.0		
		939	0.0
27.2	0.0		
		1076	0.0
30.9	0.0		
		112.6	0.0
29.9	0.0		
		112.2	0.0
30.7	0.0		
		101.1	0.0
23.9	0.0		
		93.7	0.0

Exc. Emb. 9021 Cu Yds. 04 Cu Yds.

390+0

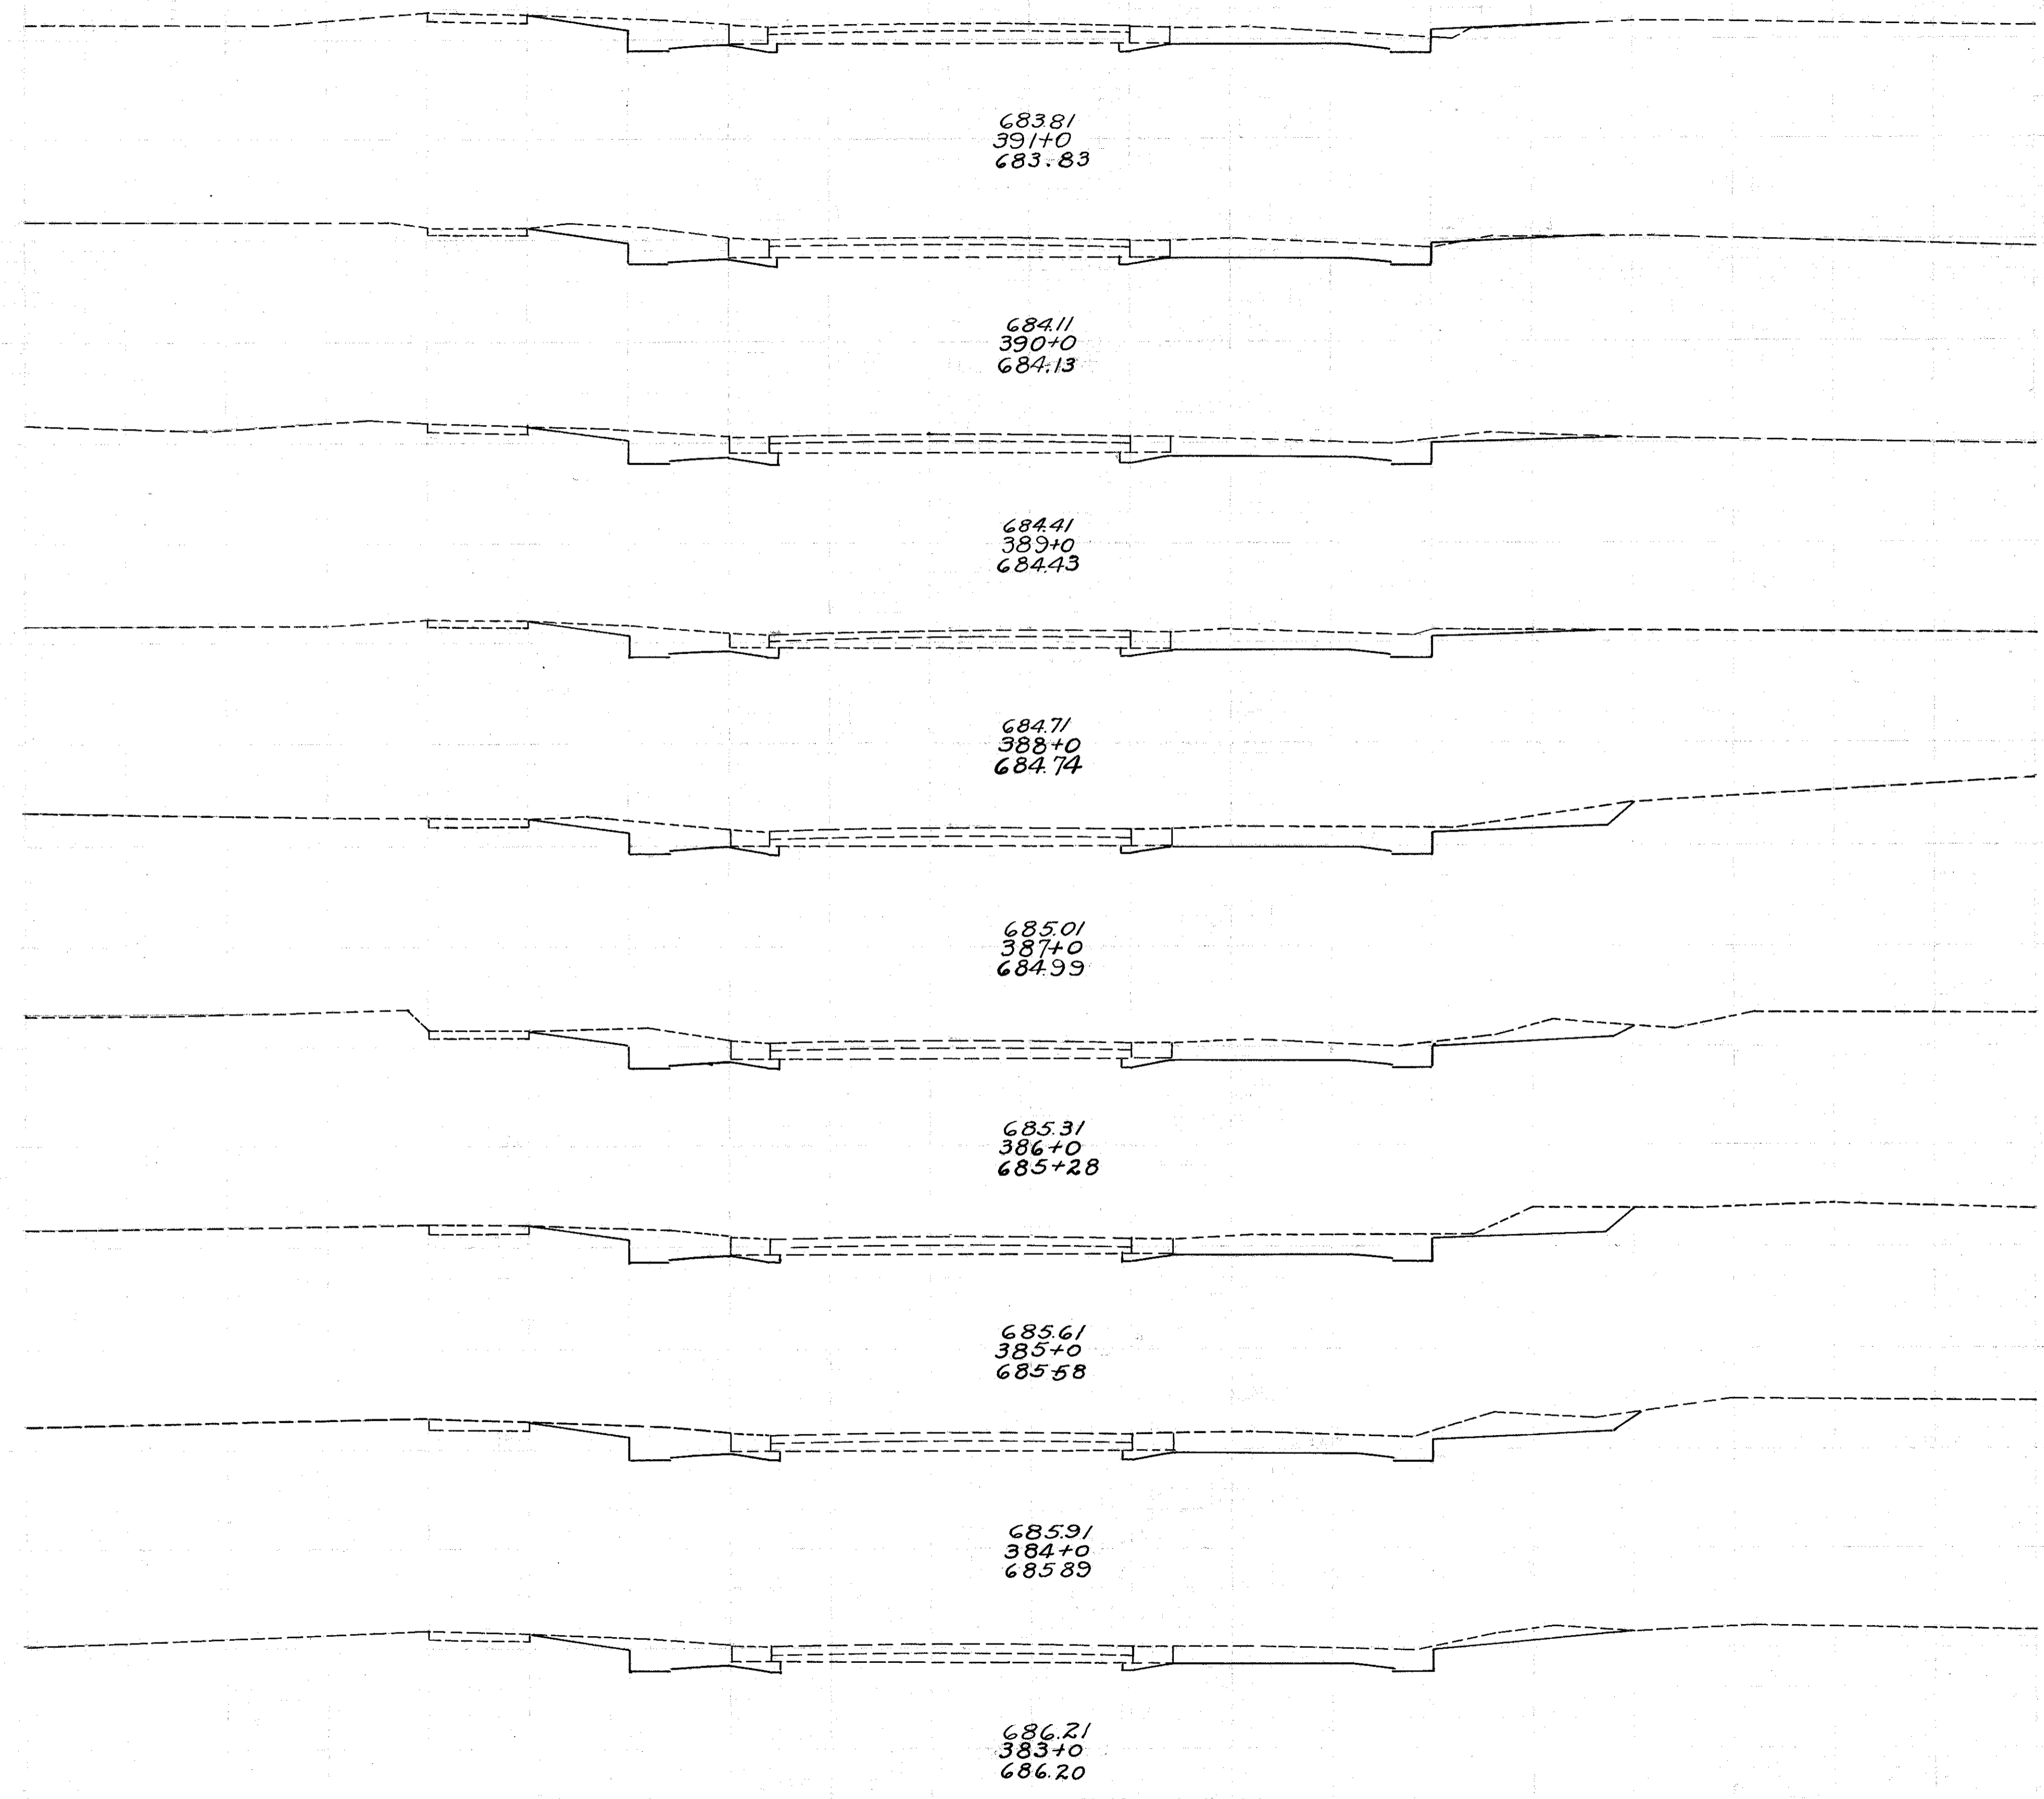

£