


END AREA		Cu. Yds.	
Cut	Fill	Cut	Fill
23.8	3.8		
		89.6	7.0
24.6	0.0		
		92.2	0.0
25.2	0.0		
		86.9	0.0
21.7	0.0		
		85.0	0.2
24.2	0.1		
		88.9	0.2
23.8	0.0		
		93.9	0.0
26.9	0.0		
		90.6	0.0
22.0	0.0		
		79.4	1.5
20.9	0.8		
		94.6	1.5

EXC. 892.2 Cu. Yds.  
Emb. 17.4 Cu. Yds.

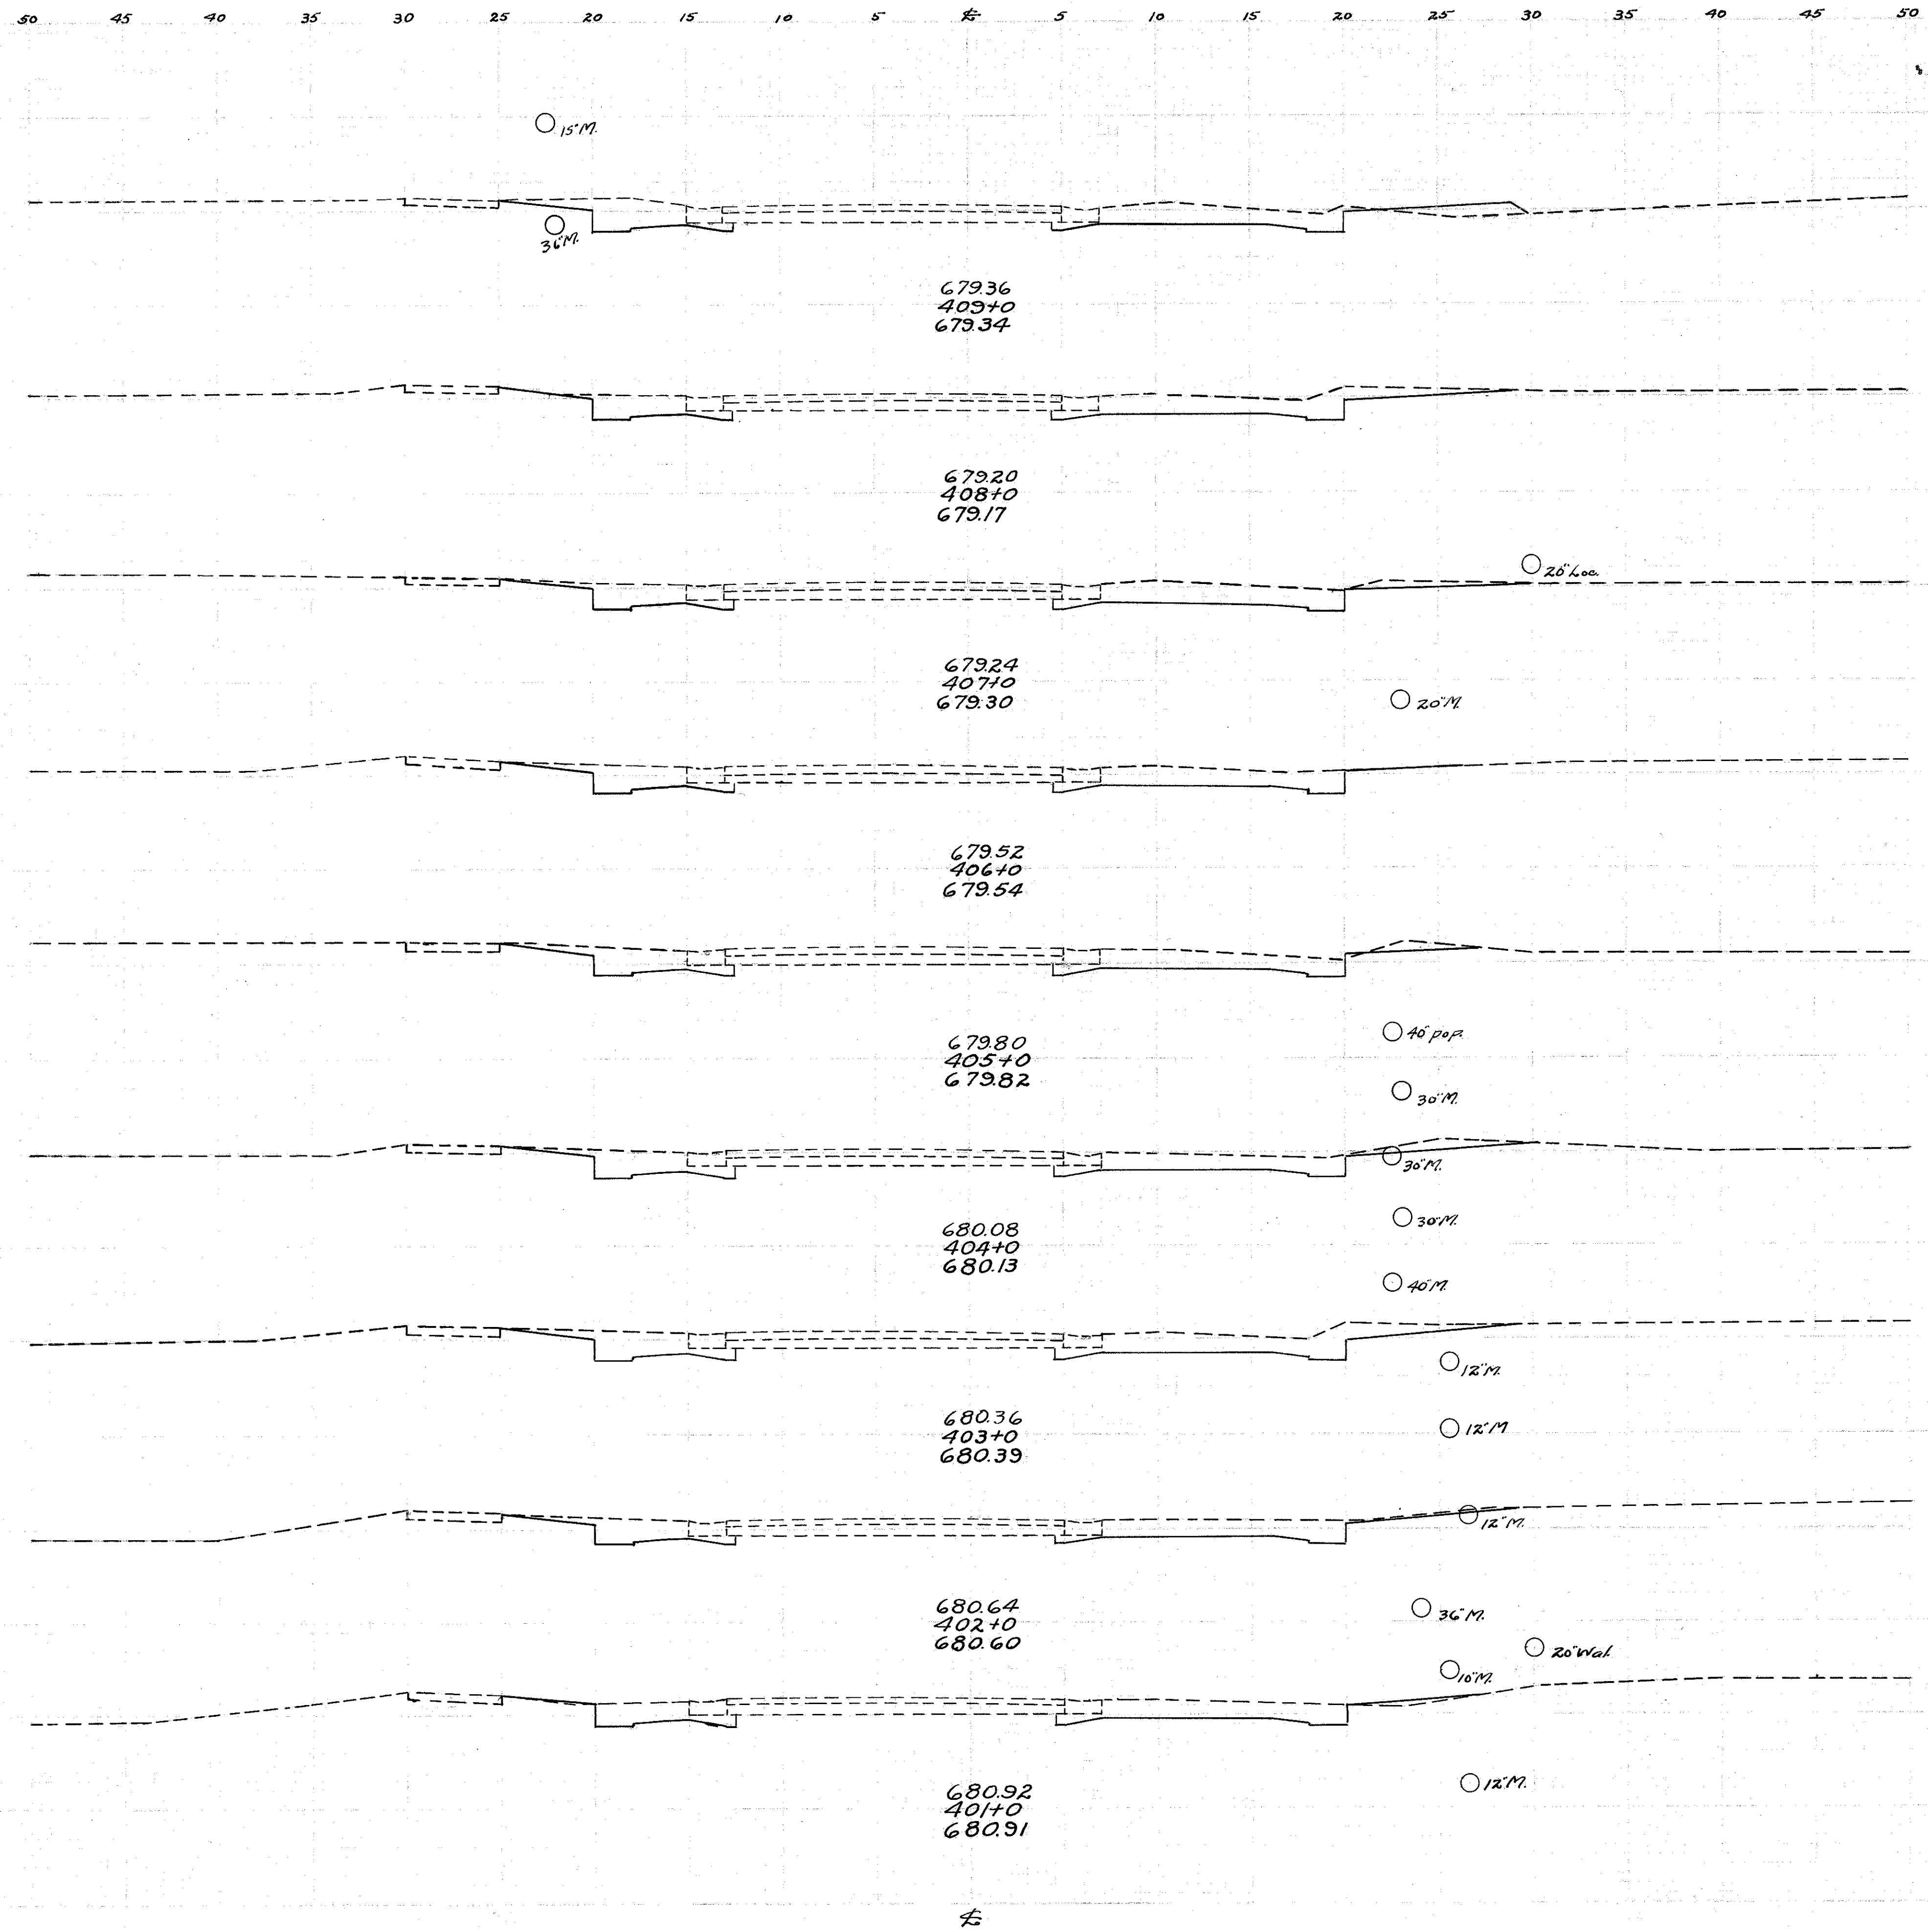

FED. RD. DIST. NO.	STATE	FED. AID PROJ. CT.	FISCAL YEAR	30
10	OHIO	519C	1929	52

S.H. No. 2 Sec. G, H, & Mentor  
LAKE COUNTY