


END AREA		Cu. Yds.	
Cut	Fill	Cut	Fill
21.8	0.4		
		75.7	8.5
19.1	4.2		
		61.3	17.8
14.0	5.4		
		62.2	25.6
19.6	8.4		
		69.6	31.5
18.0	8.6		
		61.9	33.0
15.4	9.2		
		59.8	29.3
16.9	6.6		
		58.9	30.6
14.9	9.9		
		61.1	30.7
18.1	6.7		
		62.0	12.4
25.4	0.0		
		91.1	7.0

6673 CU YDS
 2201 CU YDS
 EXC
 Emb

410+0

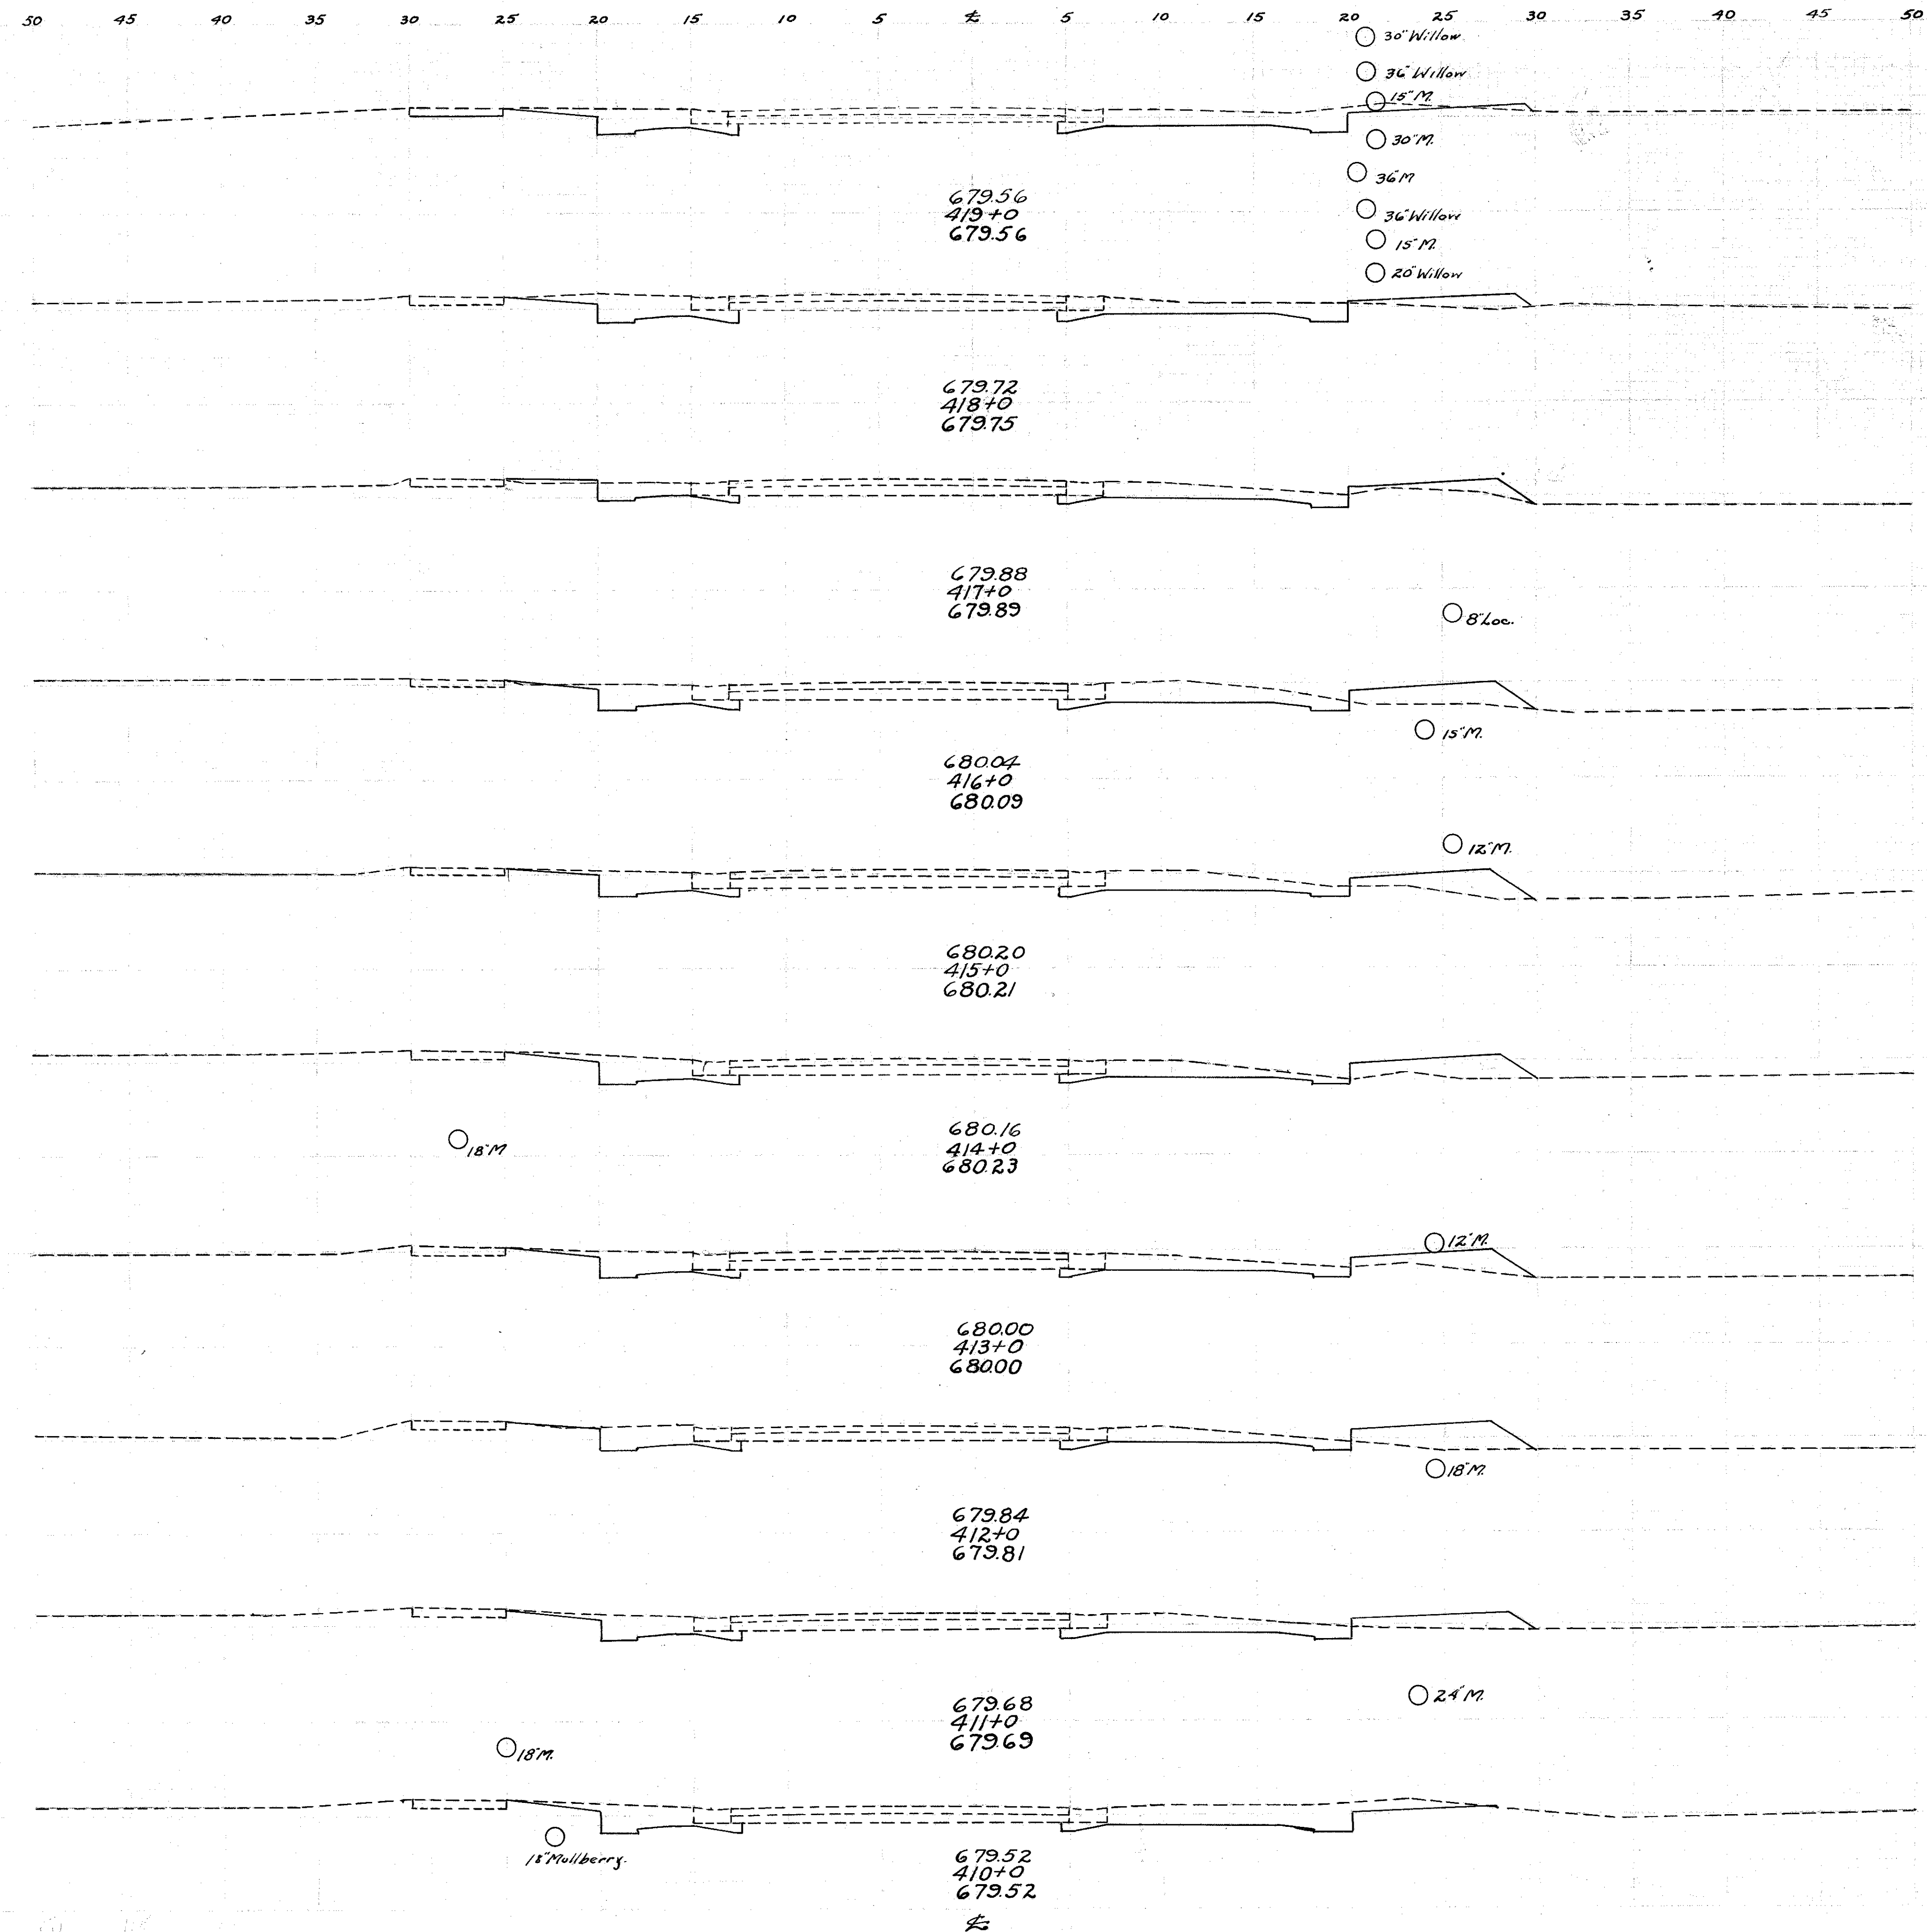

FED. RD. DIST. NO.	STATE	FED. AID PROJECT	FISCAL YEAR	39
10	OHIO	519C	1929	52

S. H. No. 2 Sec. 6, H., + Mentor
LAKE COUNTY

679.56
419+0
679.56

679.72
418+0
679.75

679.88
417+0
679.89

680.04
416+0
680.09

680.20
415+0
680.21

680.16
414+0
680.23

680.00
413+0
680.00

679.84
412+0
679.81

679.68
411+0
679.69

679.52
410+0
679.52

- 30' Willow
- 36' Willow
- 15' M.
- 30' M.
- 36' M.
- 36' Willow
- 15' M.
- 20' Willow

○ 8' Loc.

○ 15' M.

○ 12' M.

○ 18' M.

○ 12' M.

○ 18' M.

○ 24' M.

○ 18' M.

○ 18' Mulberry.