


END AREA		Cu. Yds.	
Cut	Fill	Cut	Fill
348	0.0	1285	0.0
346	0.0	1131	0.0
265	0.0	1115	0.0
337	0.0	1254	0.0
340	0.0	1267	0.0
344	0.0	1411	0.0
418	0.0	1393	0.0
334	0.0	1228	0.0
329	0.0	1154	0.0
294	0.0	948	0.7

EXC. 12587 Cu. Yds.
Emb. 0.0 Cu. Yds.

420+0

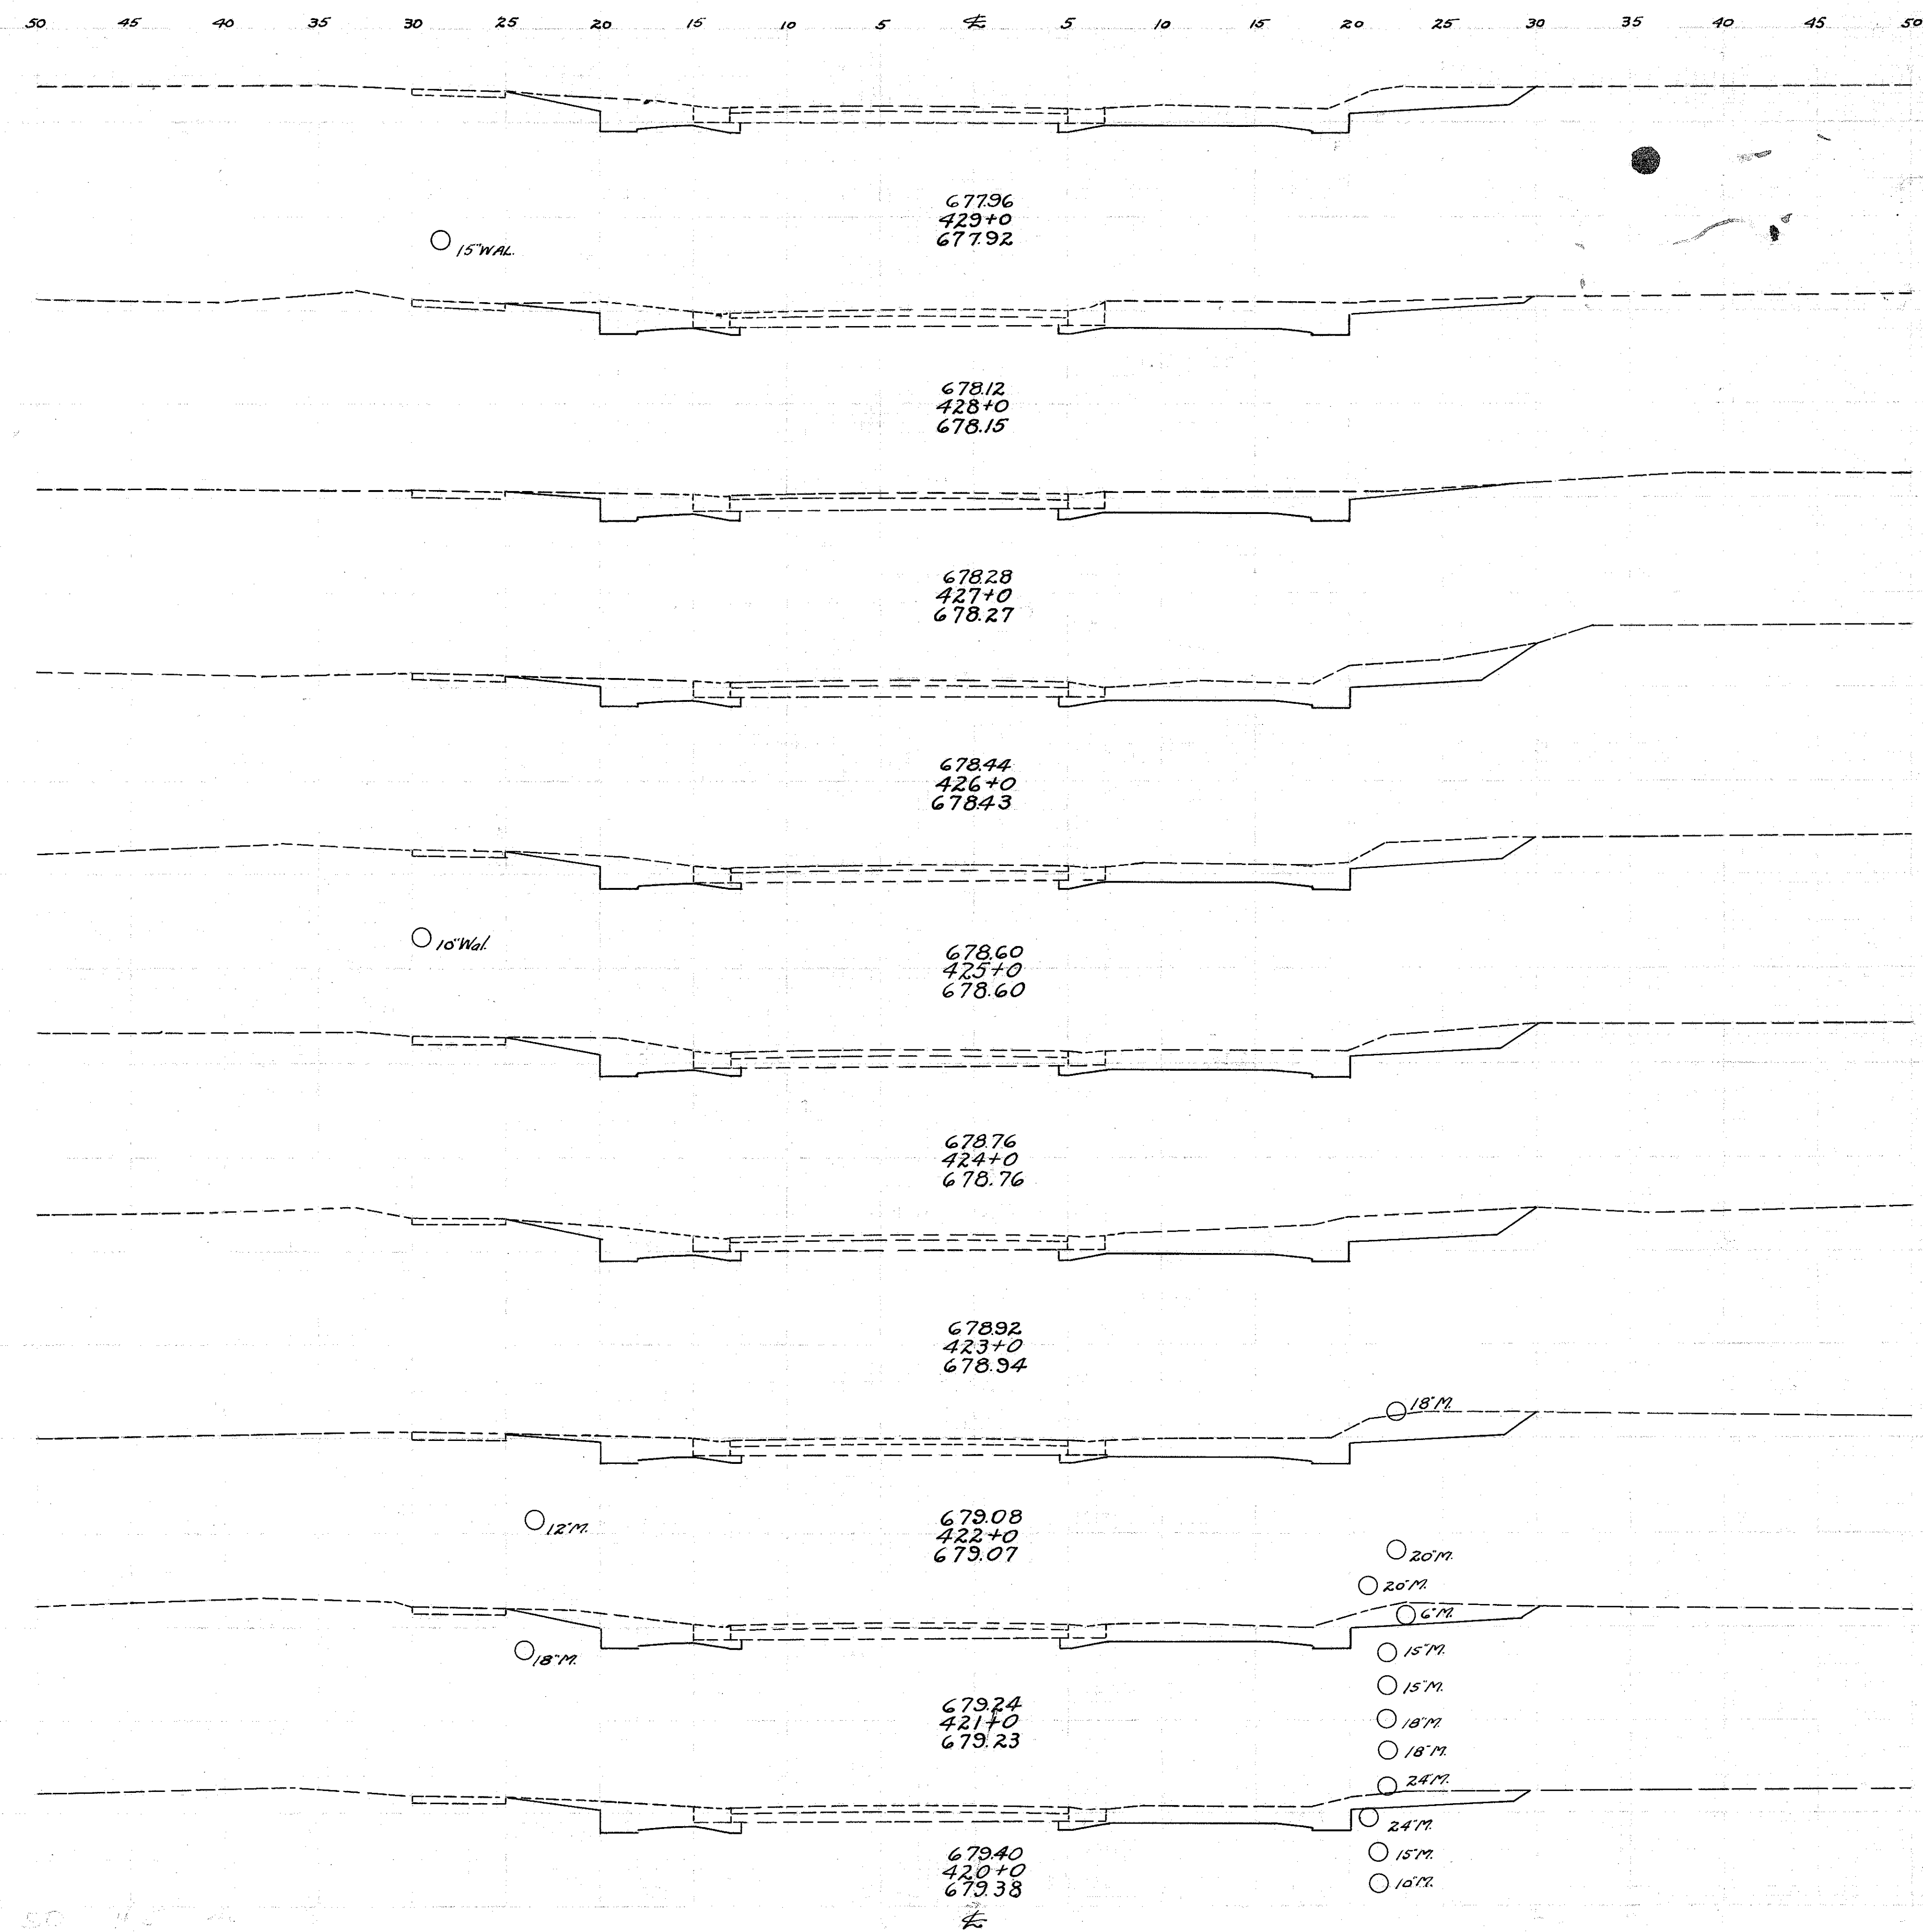

FED. RD DIST N ^o	STATE	FED AID PROJECT	FISCAL YEAR	40
10	OHIO	519C	1929	52

S.H. No. 2 Sec. G, H, + Mentor
LAKE COUNTY