

50 45 40 35 30 25 20 15 10 5 0 5 10 15 20 25 30 35 40 45 50

FED. RD. DIST. NO.	STATE	FED. AID PROJECT	FISCAL YEAR	41
10	OHIO	519C	1929	52


S.H. No. 2 Sec. G, H, & Mentor
LAKE COUNTY

END AREA	Cu. Yds.	
	Cut	Fill
33.4	0.0	132.0
37.9	0.0	133.3
34.1	0.0	128.2
35.1	0.0	120.4
29.9	0.0	125.2
37.7	0.0	134.9
36.2	0.0	135.9
37.2	0.0	122.0
37.7	0.0	134.3

EXC. 1033.9
Emb. 0.0
Cu. Yds. Cu. Yds.

437+90

430+0

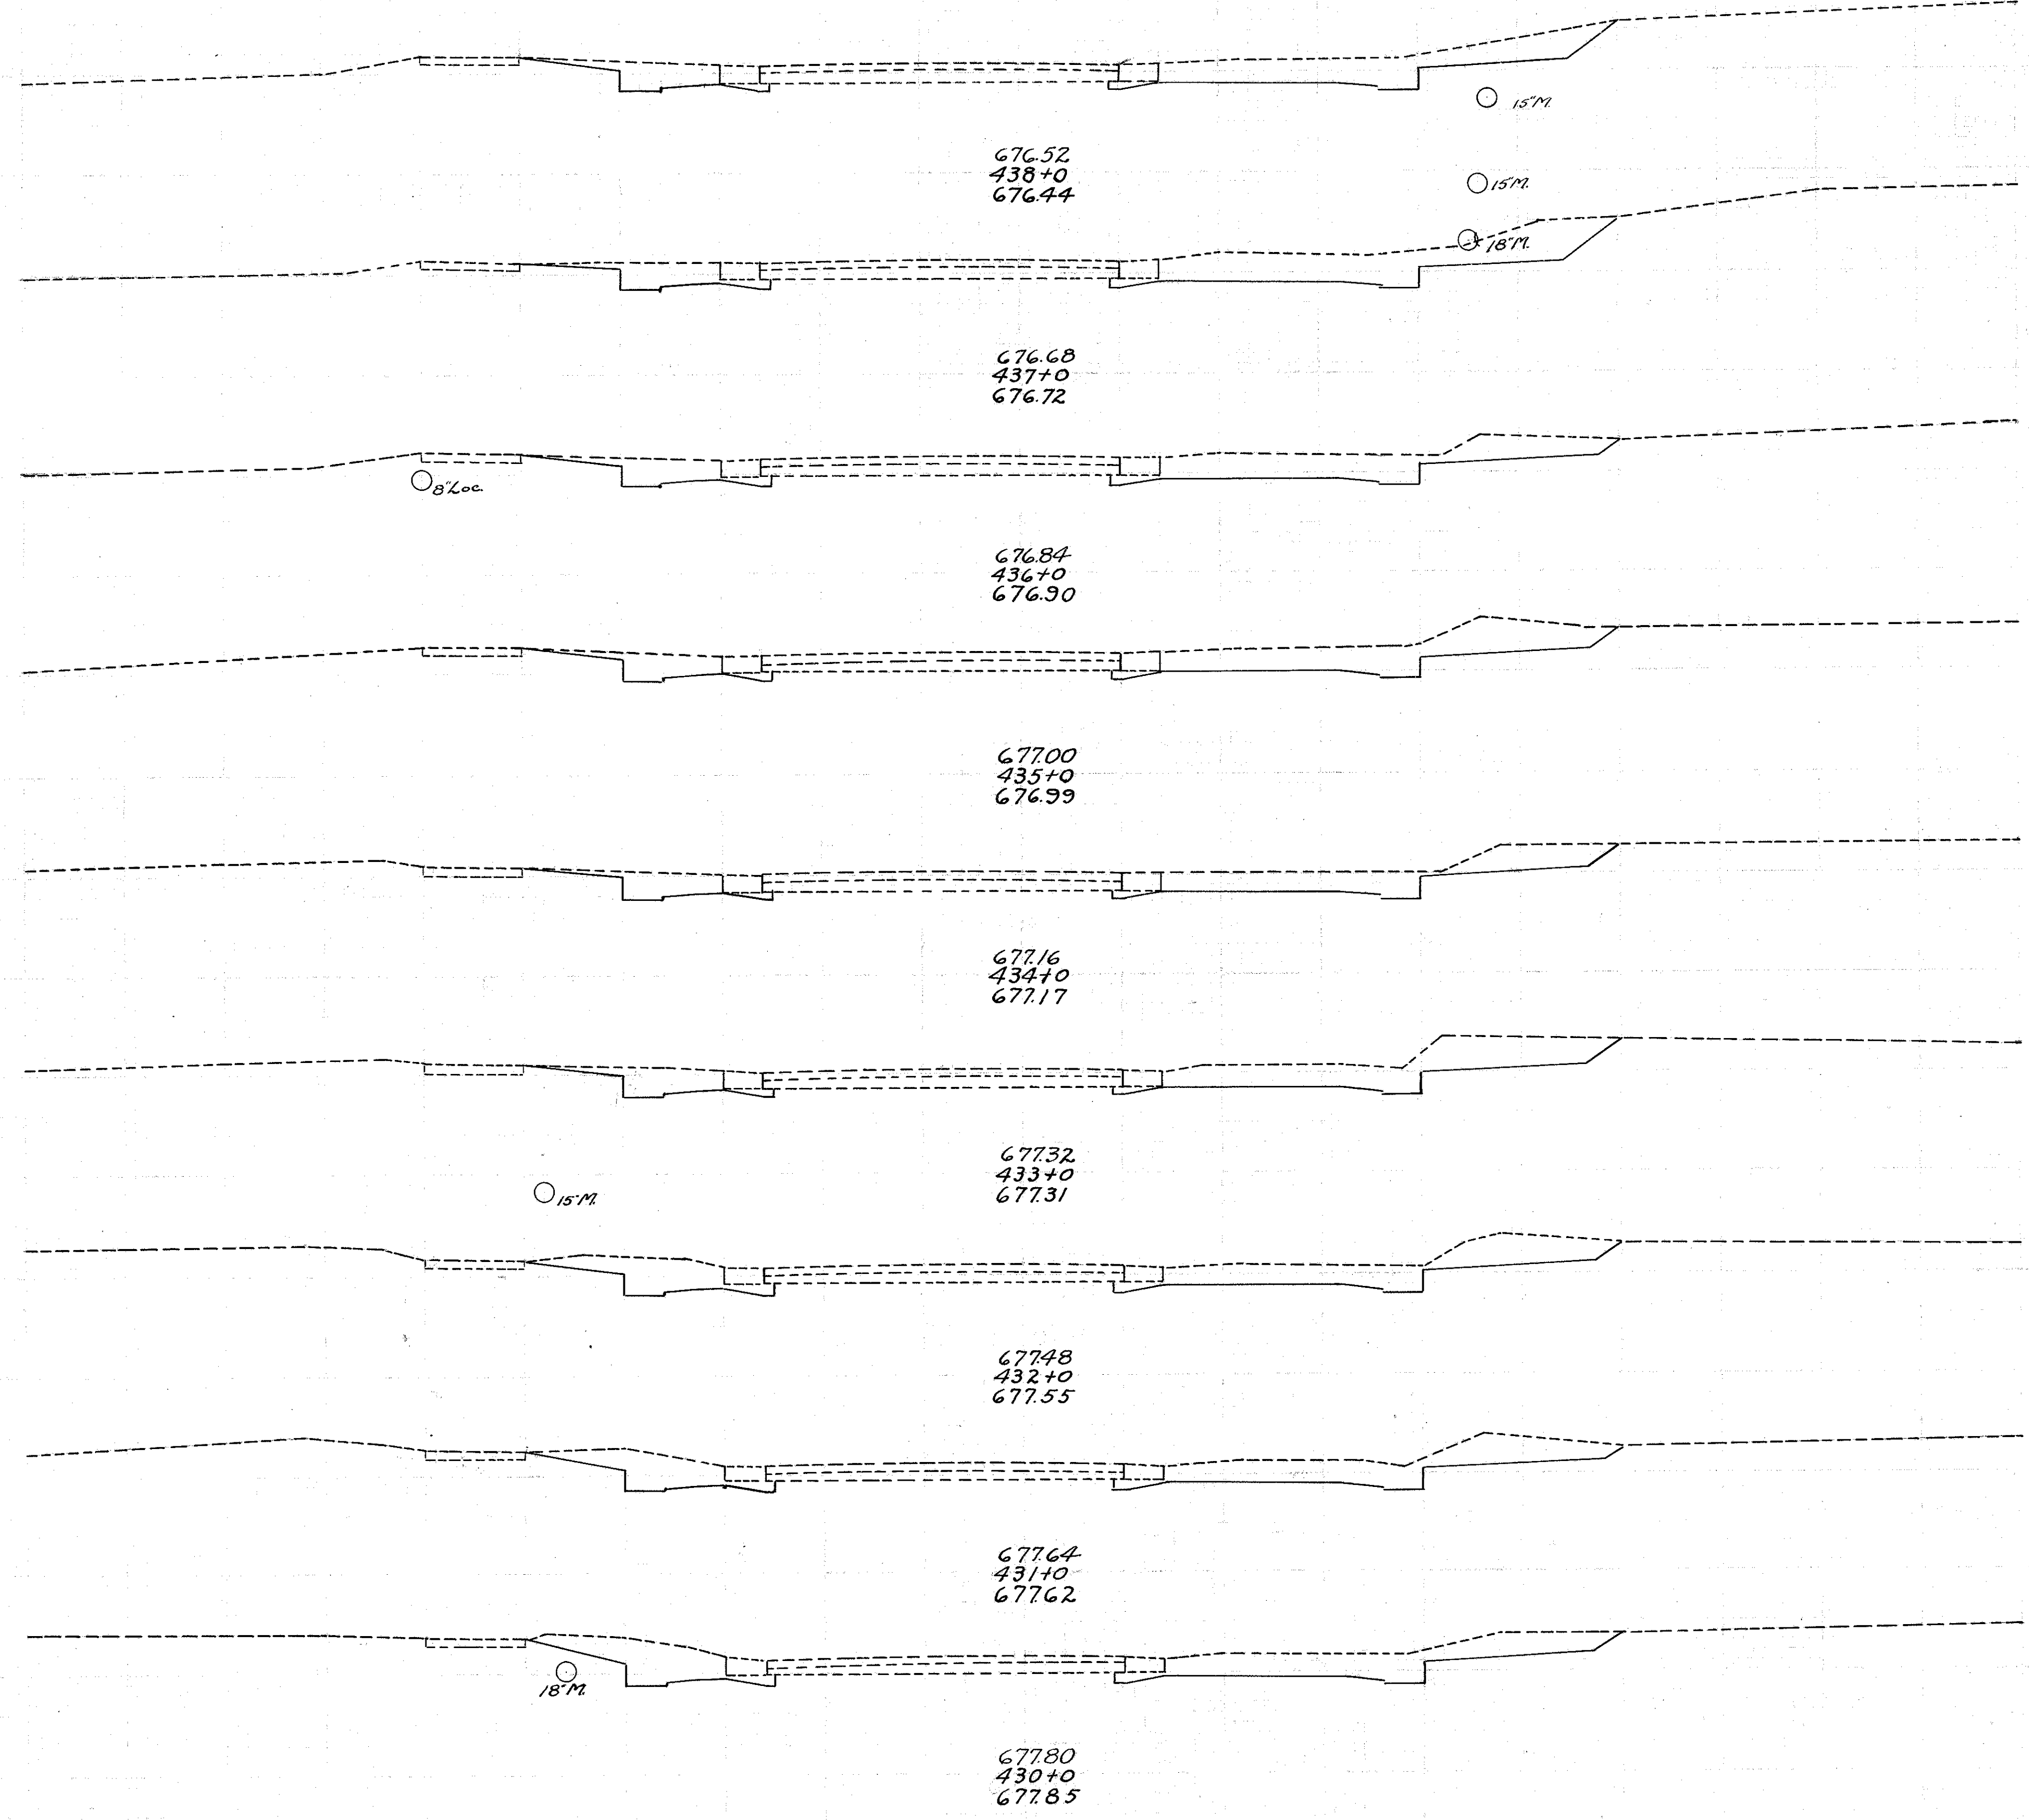

676.52
438+0
676.44

676.68
437+0
676.72

676.84
436+0
676.90

677.00
435+0
676.99

677.16
434+0
677.17

677.32
433+0
677.31

677.48
432+0
677.55

677.64
431+0
677.62

677.80
430+0
677.85

±