

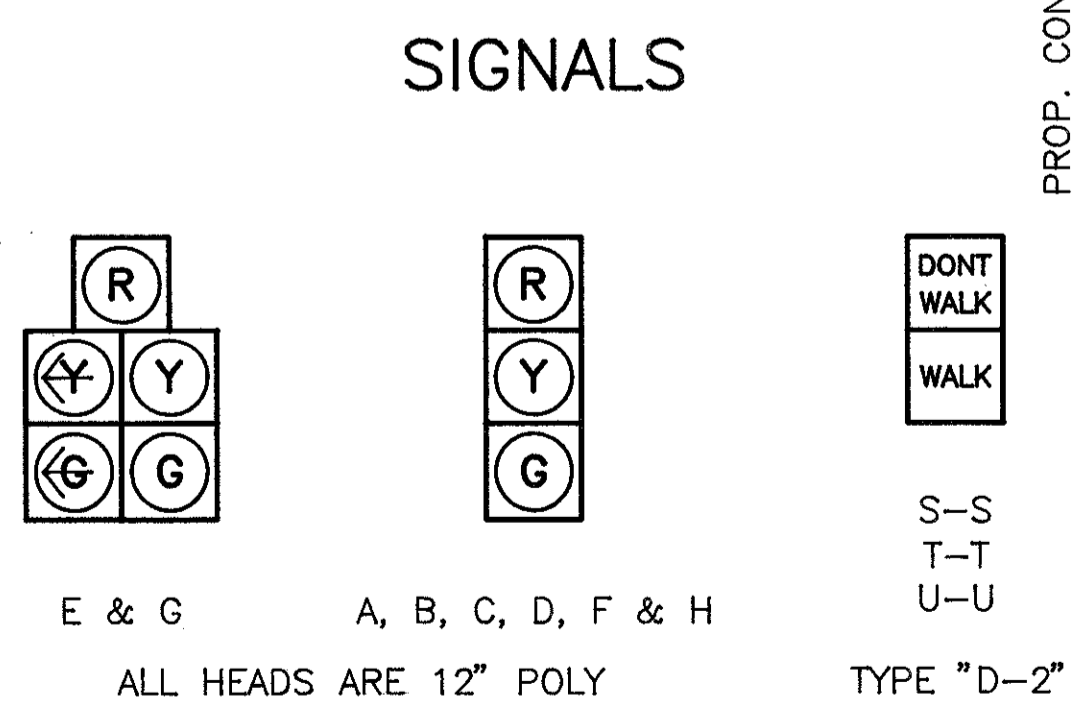


THE UNDERGROUND UTILITIES ARE SHOWN ACCORDING TO INFORMATION FURNISHED BY THE UTILITIES CONCERNED AND THE STATE DOES NOT GUARANTEE THE ACCURACY THEREOF.

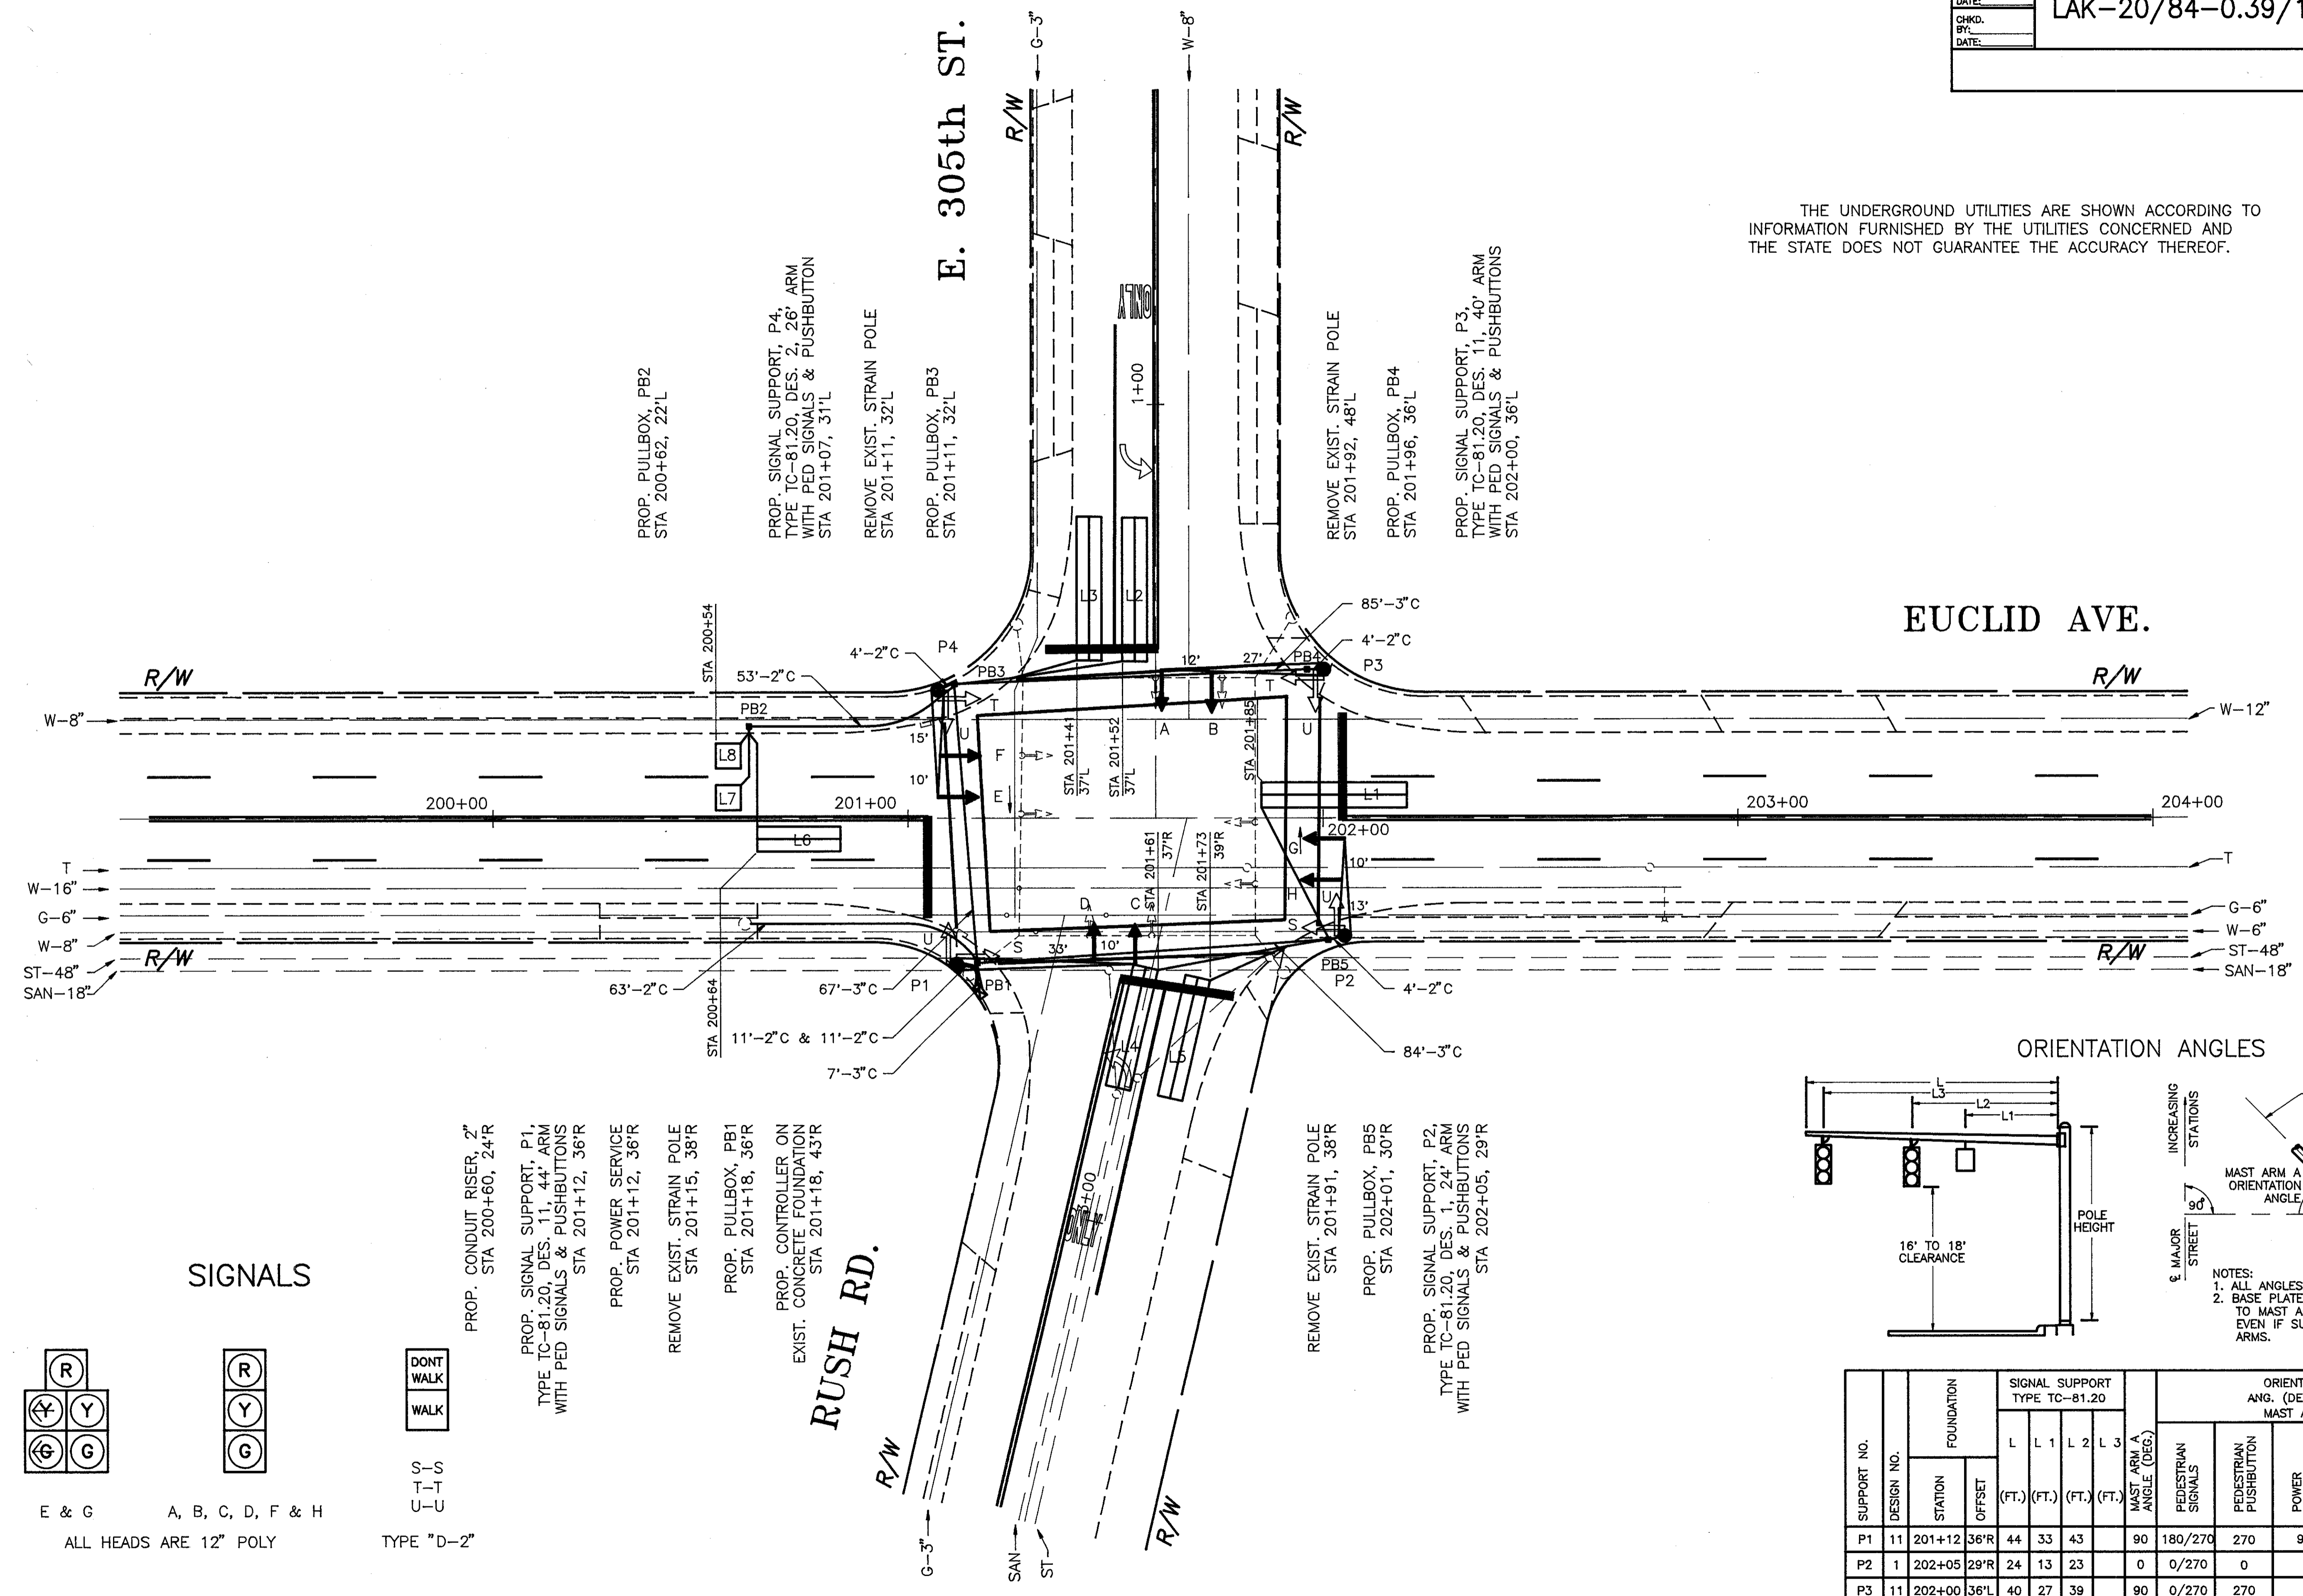

ALL PAVEMENT MARKINGS BY OTHERS

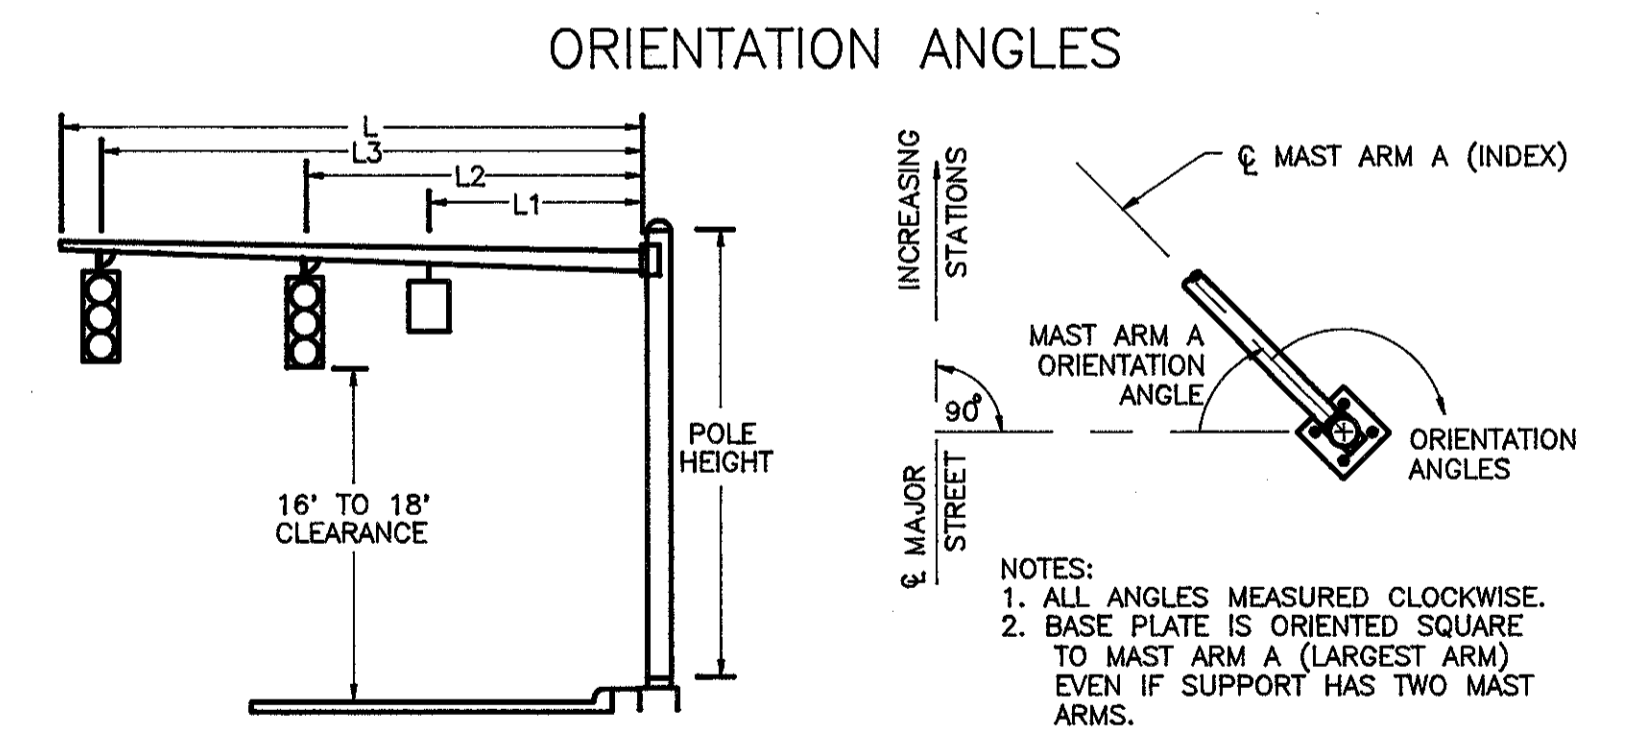

SUPPORT NO.	DESIGN NO.	FOUNDATION		SIGNAL SUPPORT TYPE TC-81.20				ORIENTATION ANG. (DEG.) FROM MAST ARM A				
		STATION	OFFSET	L (FT.)	L 1 (FT.)	L 2 (FT.)	L 3 (FT.)	MAST ARM A ANGLE (DEG.)	PEDESTRIAN SIGNALS	PEDESTRIAN PUSHBUTTON	POWER SERVICE	CABLE ENTRANCE
P1	11	201+12	36'R	44	33	43	90	180/270	270	90	0	180
P2	1	202+05	29'R	24	13	23	0	0/270	0			180
P3	11	202+00	36'L	40	27	39	90	0/270	270			180
P4	2	201+07	31'L	26	15	25	0	0/270	0			180