


Construction & Monumented

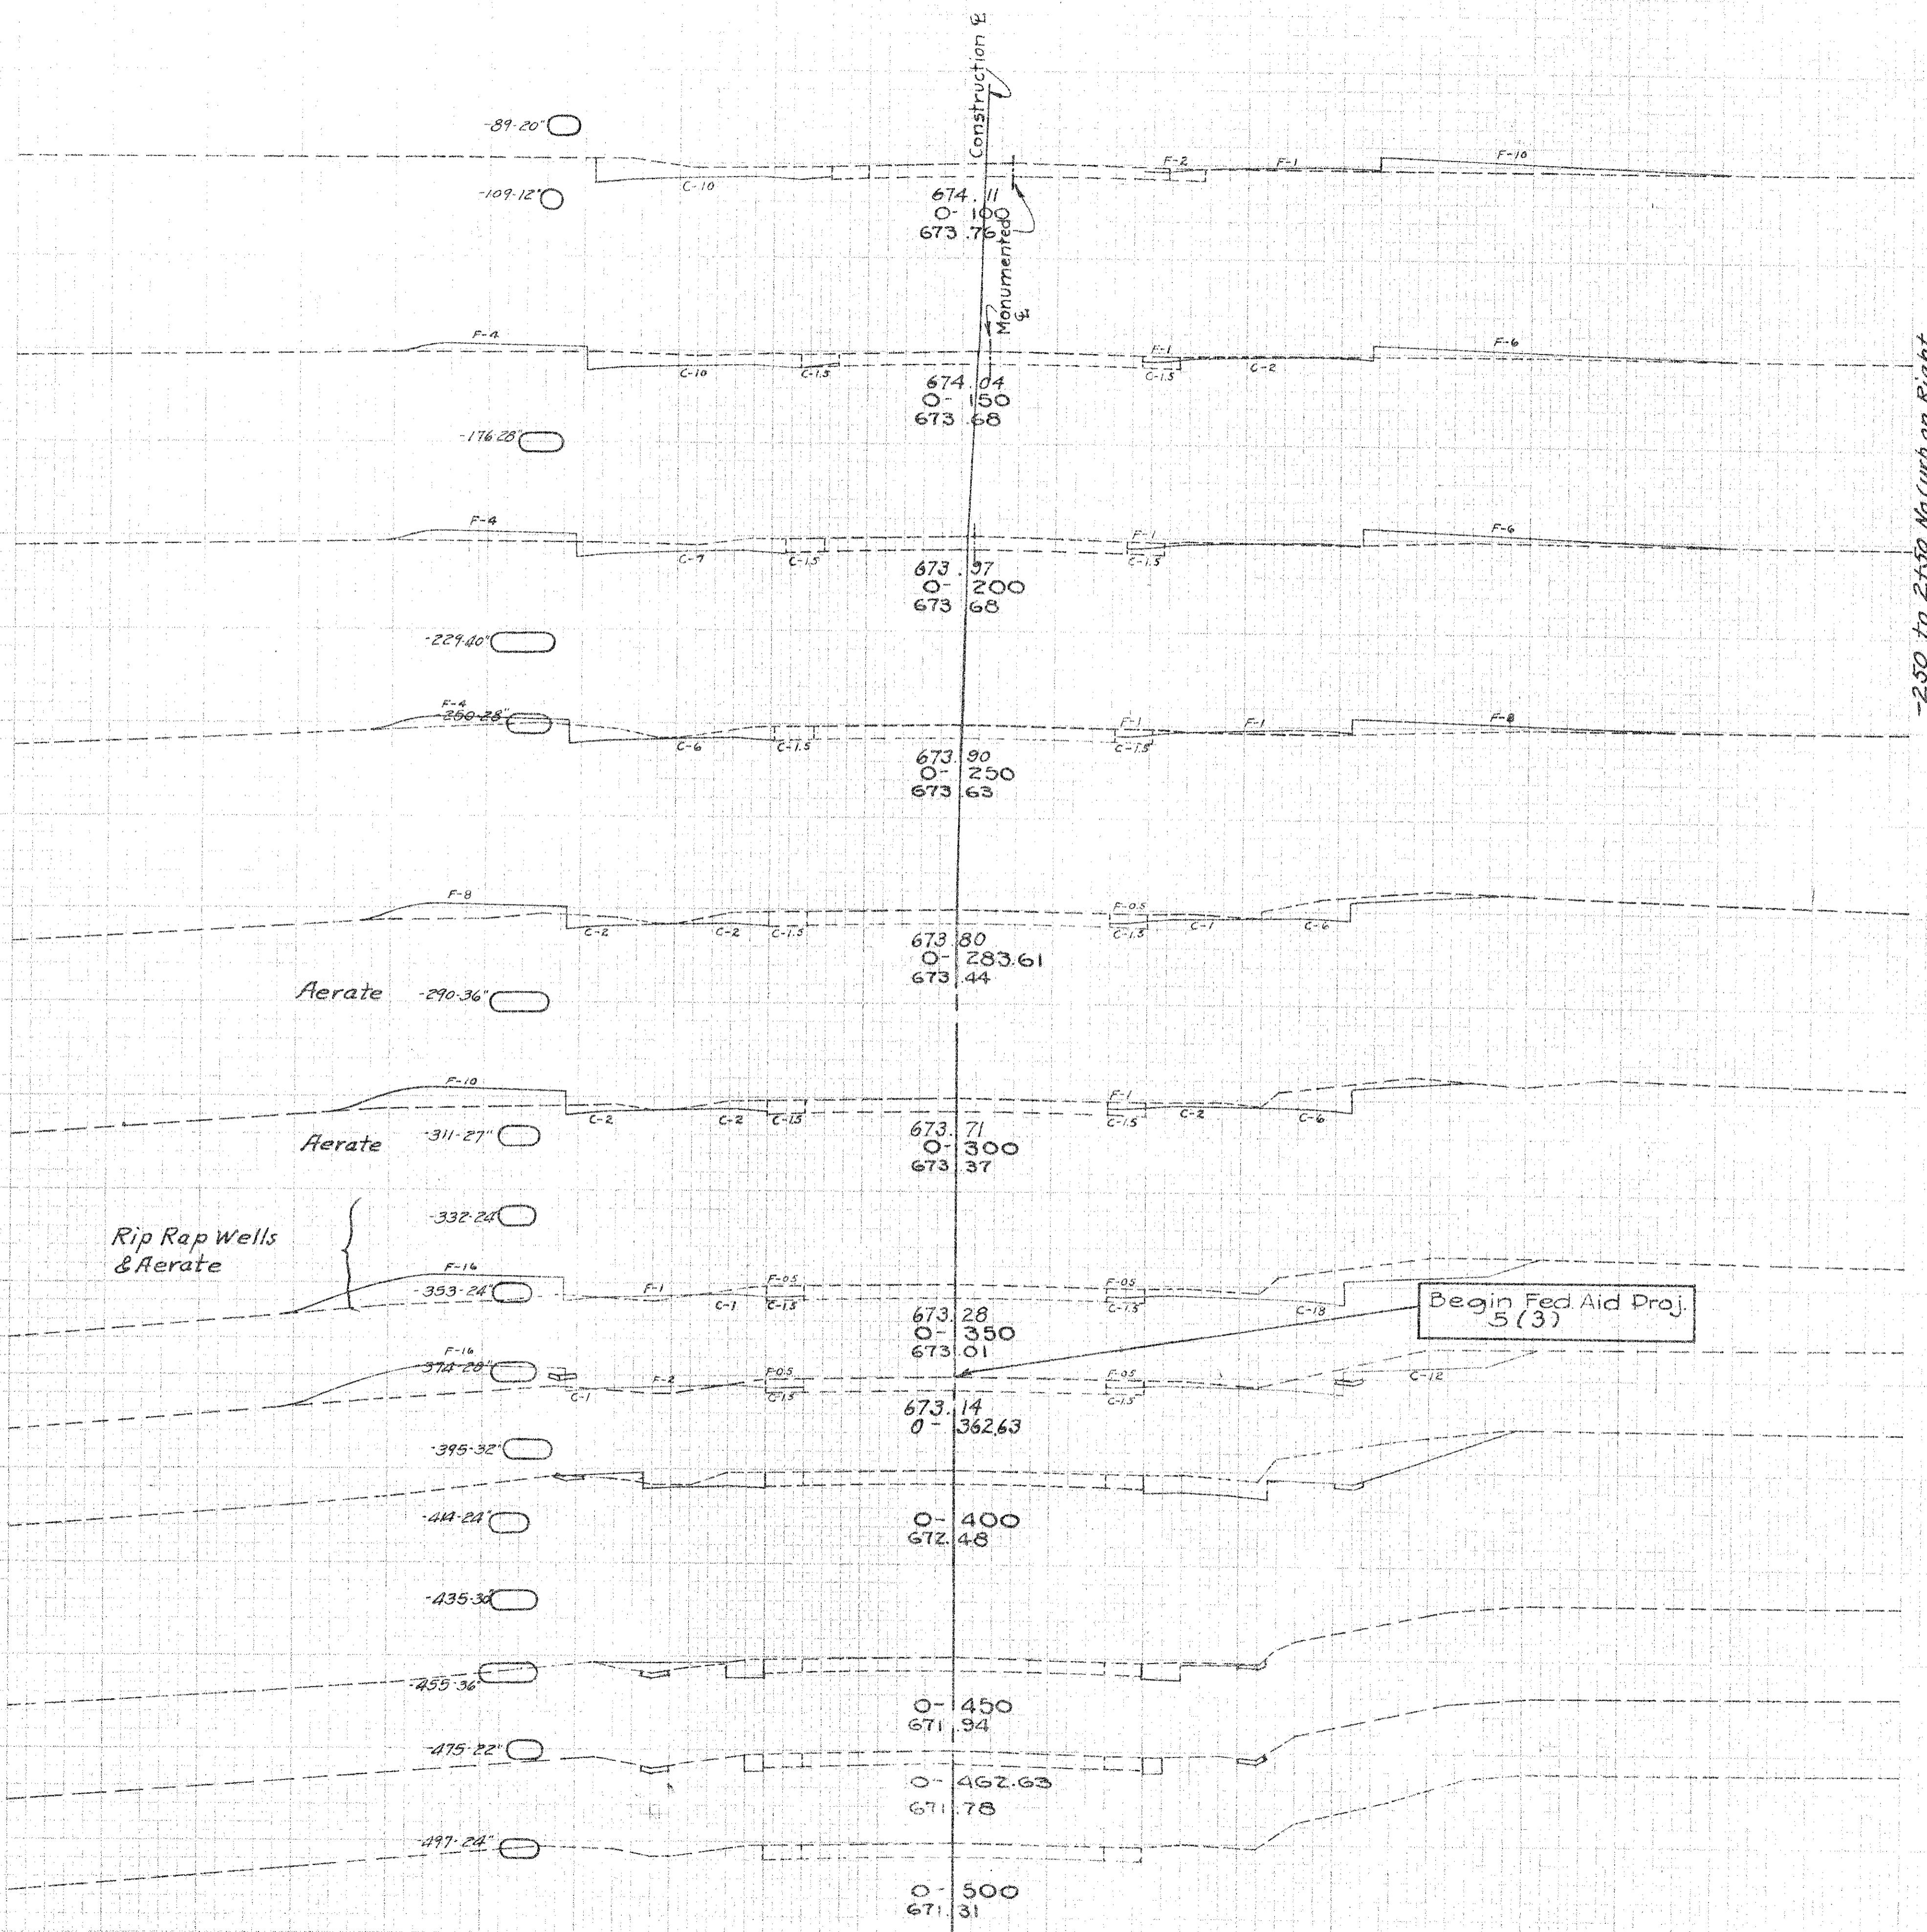

-250 to 2750 No Curb on Right

End Area		Cu Yds	
Cut	Fill	Cut	Fill
		20	32
10	13		
		23	22
15	11		
		23	20
10	11		
		18	23
9	14		
		14	14
14	9		
		9	6
15	11		
		34	27
22	18		
		9	9
16	19		
		31	14
29	1		
		31	3
5	2		
		2	1
2	0		

FED. RD. DIST. NO.	STATE	FEDERAL AID PROJECT	FISCAL YEAR
10	OHIO	606-I(1) 5(3)	1938

ASHTABULA COUNTY
S.H. NO. 2 SEC. M(PT.)
LAKE COUNTY
S.H. NO. 2 SEC. Q(PT.)

15
39