


50 45 40 35 30 25 20 15 10 5 5 10 15 20 25 30 35 40 45 50

Monumented & Construction

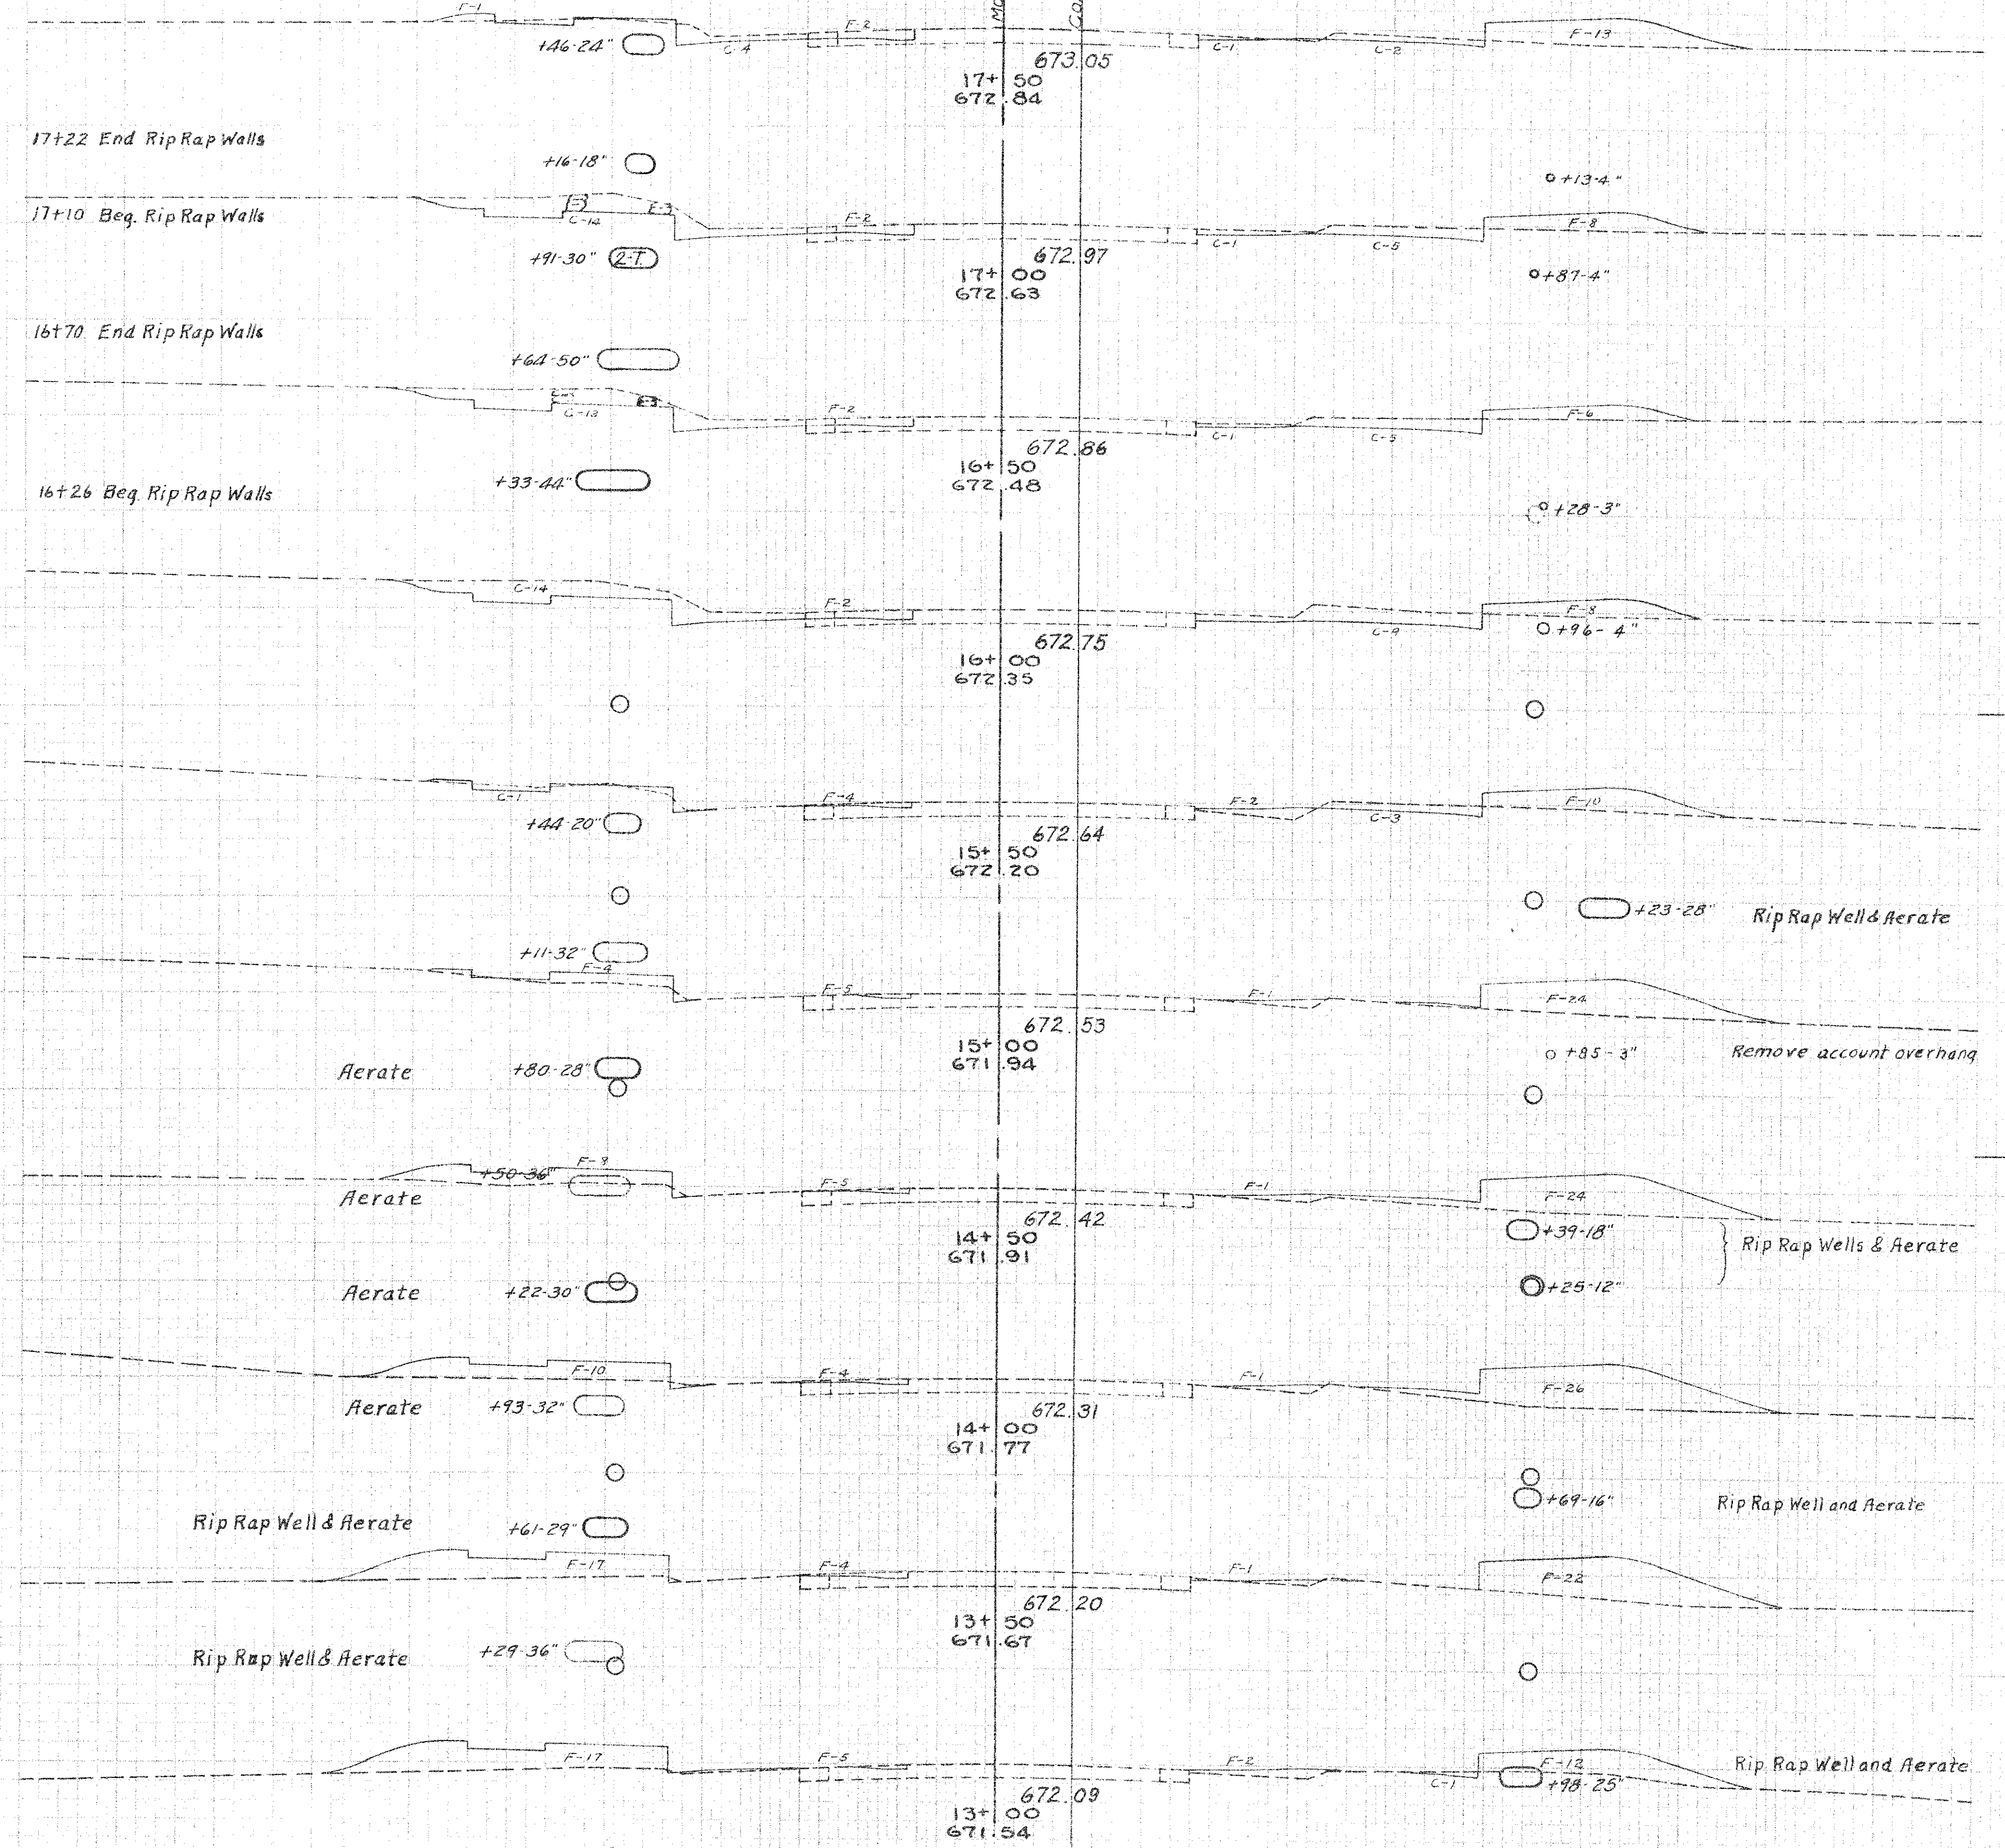

Remove, Account Overhang Inc. in Exc.

Rip Rap Wells & Aerate

Excavation 132 Cu Yds  
Embankment 1153 " "  
Emp +20% 1384 " "  
Borrow 1252 Cu Yds

End Area	Cu Yds	
	Cut	Fill
7	16	
		25 24
20	10	
		1 1
		36 17
19	8	
		39 17
23	10	
		2 0
		25 24
4	16	
		4 46
0	34	
		0 67
0	38	
		1 4
		0 73
0	41	
		1 2
		0 79
0	44	
		1 74
1	36	

FED. RD. DIST. NO.	STATE	FEDERAL AID PROJECT	FISCAL YEAR
10	OHIO	666-I(1) (3)	1938

ASHTABULA COUNTY  
SH. NO. 2 SEC. M(PT)  
LAKE COUNTY Q(PT)  
S.H. NO. 2 SEC. Q(PT)

19  
39

16+75 Dr. Rt.

15+94 Dr. Lt.

14+51 Dr. Rt.

14+16 Dr. Lt.

Sta. 13+00 to 18+00