


50 45 40 35 30 25 20 15 10 5 5 10 15 20 25 30 35 40 45 50

Construction

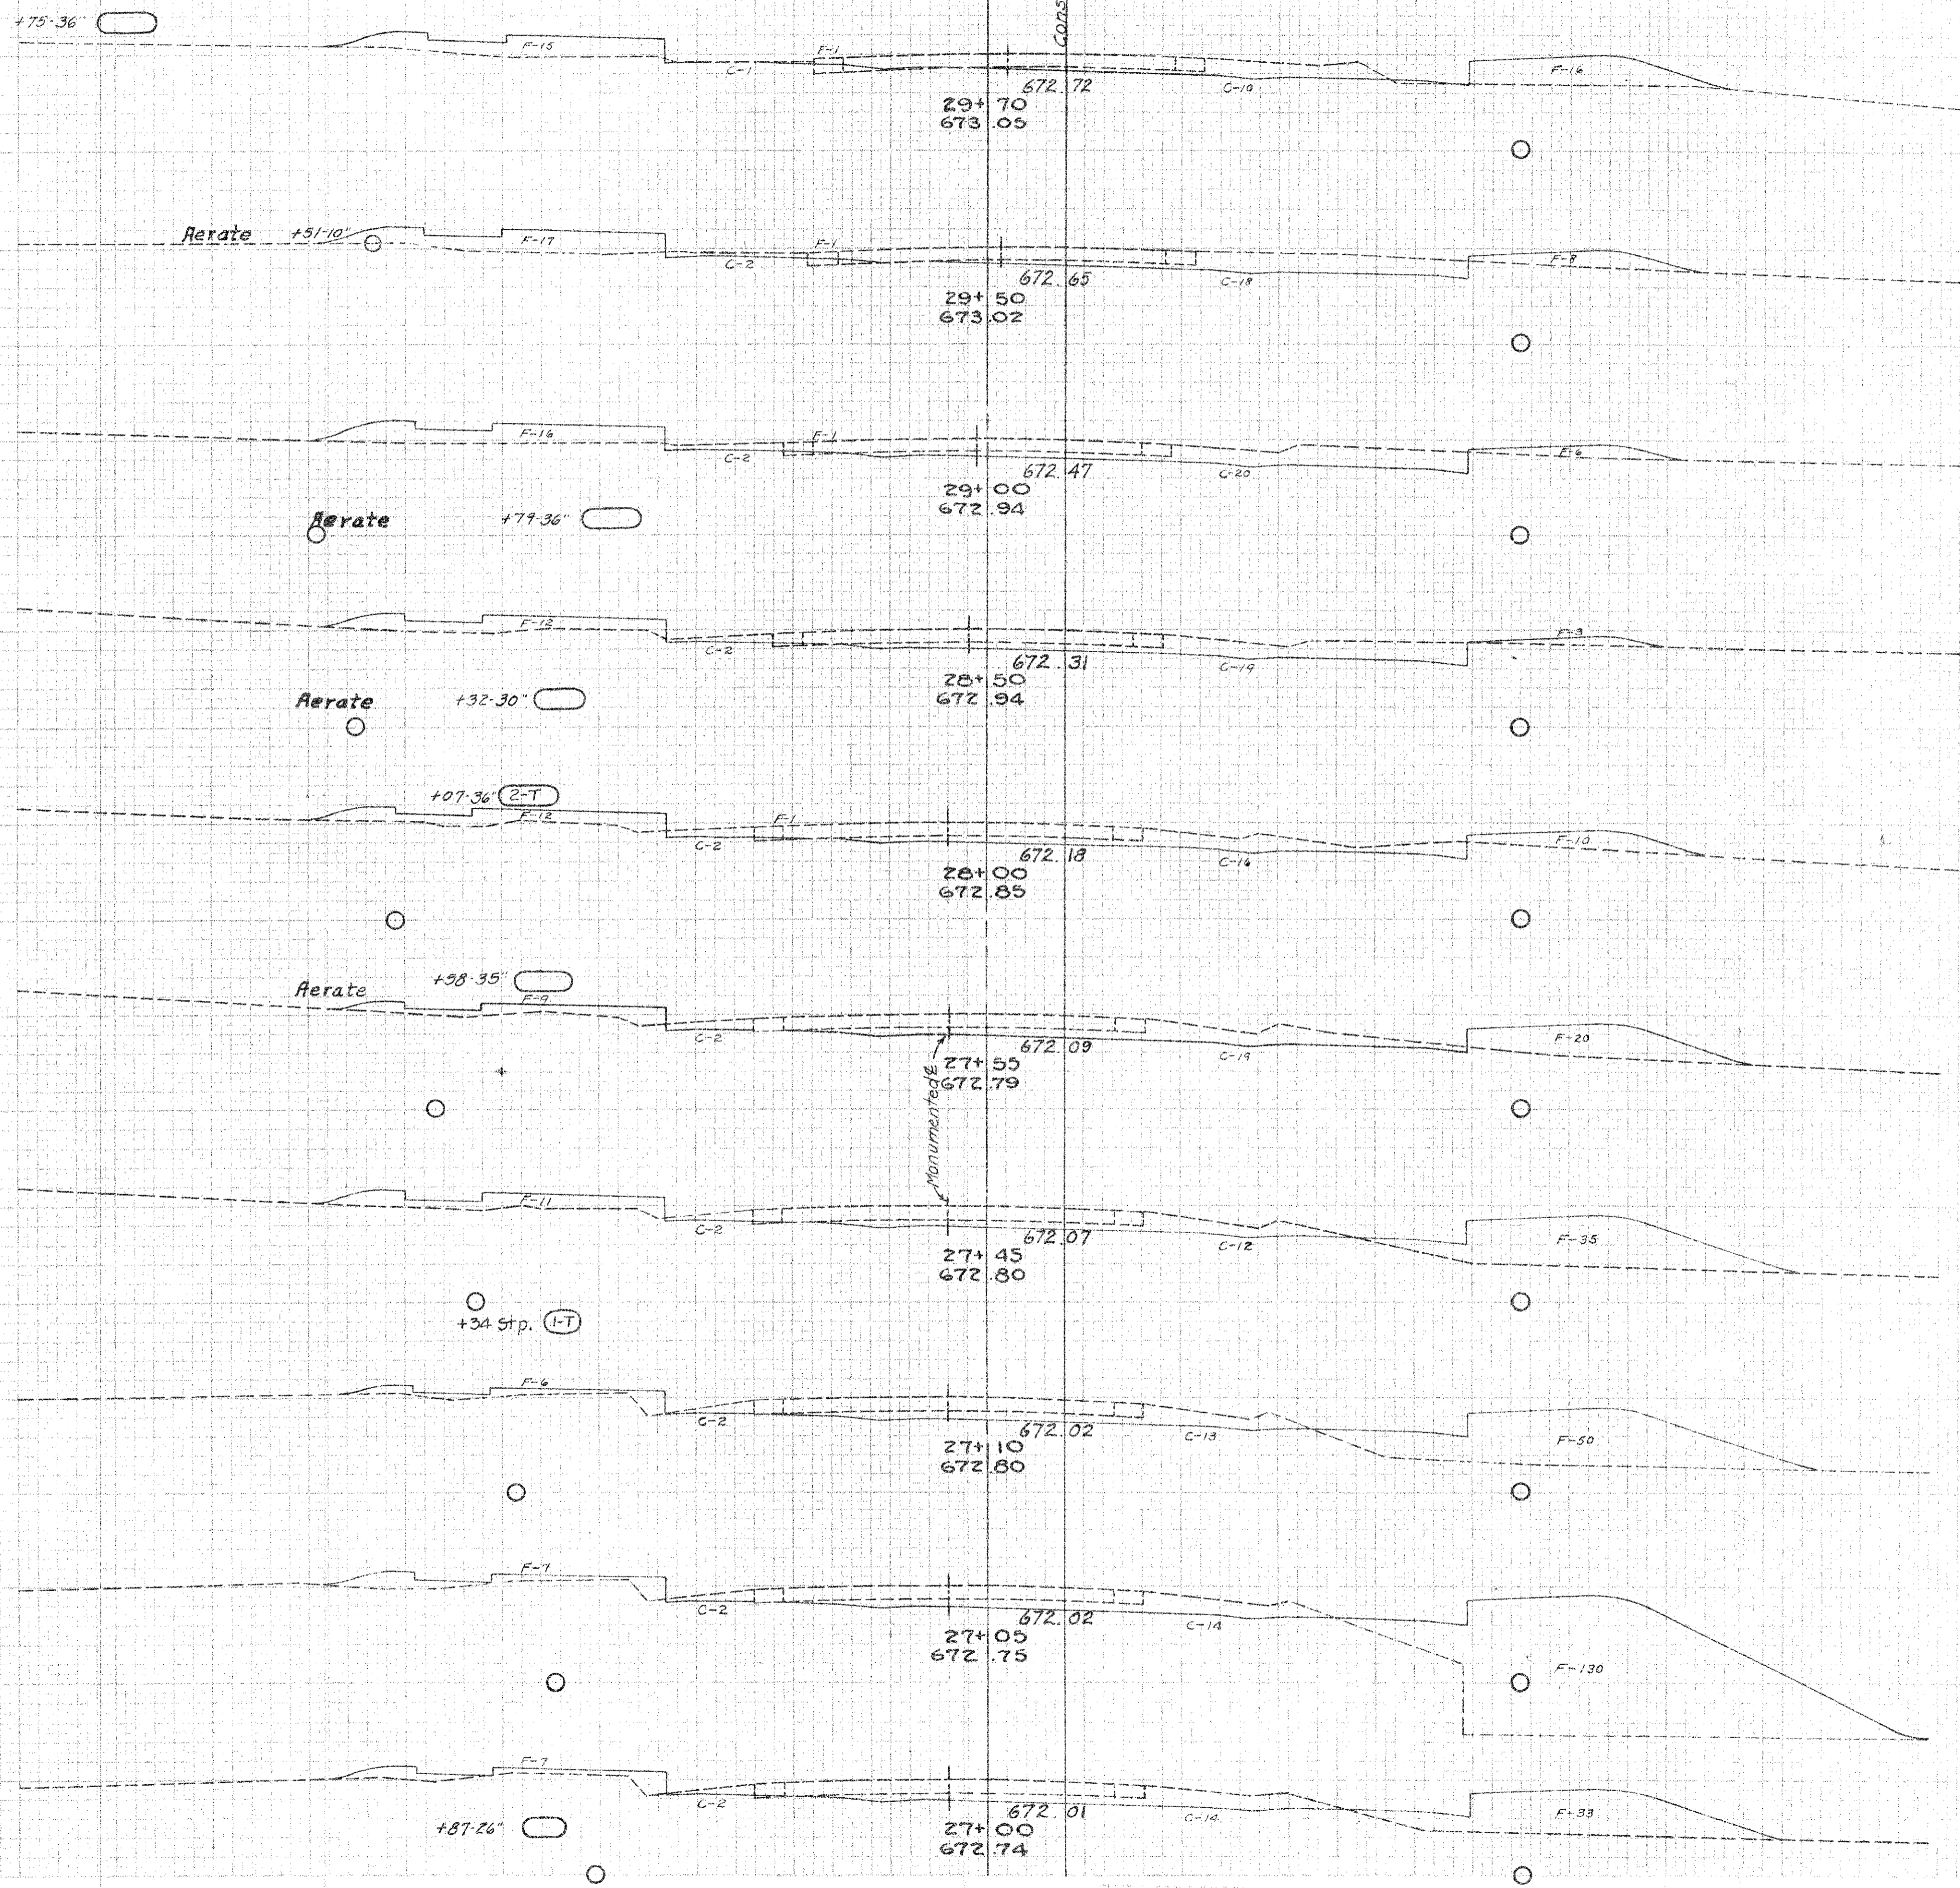

End Area	Cu Yds	
	Cut	Fill
11	32	
		12 22
20	26	
		39 45
22	23	
		2 1
		2 40
21	15	
		36 35
		18 23
		33 43
21	29	
		7 14
14	46	
		19 66
15	56	
		3 18
16	137	
		3 16
16	40	
		2 1
		35 59

FED. RD. DIST. NO.	STATE	FEDERAL AID PROJECT	FISCAL YEAR	22 39
10	OHIO	666-I(1) 5(3)	1938	

ASHTABULA COUNTY  
S.H. NO. 2 SEC. M (PT)  
LAKE COUNTY  
S.H. NO. 2 SEC. Q (PT.)

23+35 Dr. Rt.  
23+06 Dr. Lt.  
28+86 Dr. Lt.  
26+76 Dr. Lt.

Sta. 27+00 to 30+00