

Rip Rap Wells & Aerate


Construction

Monumented

End Area	Cu Yds		
	Cut	Fill	
6	39		
		2	2 39+41 Dr. Lt.
	11	75	
6	42		
	11	69	
	2	2	38+75 Dr. Rt.
6	32		
	2	2	38+36 Dr. Lt.
	9	76	
4	50		
	2	2	38+09 Dr. Lt.
	9	116	
4	58		
	8	79	
6	44		
	2	1	37+00 Dr. Rt.
	14	67	
3	28		
	18	40	
10	15		
	2	1	36+02 Dr. Rt.
	26	19	
18	5		
	34	7	
19	3		
	2	0	34+73 Dr. Lt.
	28	12	

FED. RD. DIST. NO.	STATE	FEDERAL AID PROJECT	FISCAL YEAR	24 39
10	OHIO	666-1(1) 5(3)	1938	

ASHTABULA COUNTY  
S.H. NO. 2 SEC. M(PT.)  
LAKE COUNTY  
S.H. NO. 2 SEC. Q(PT.)

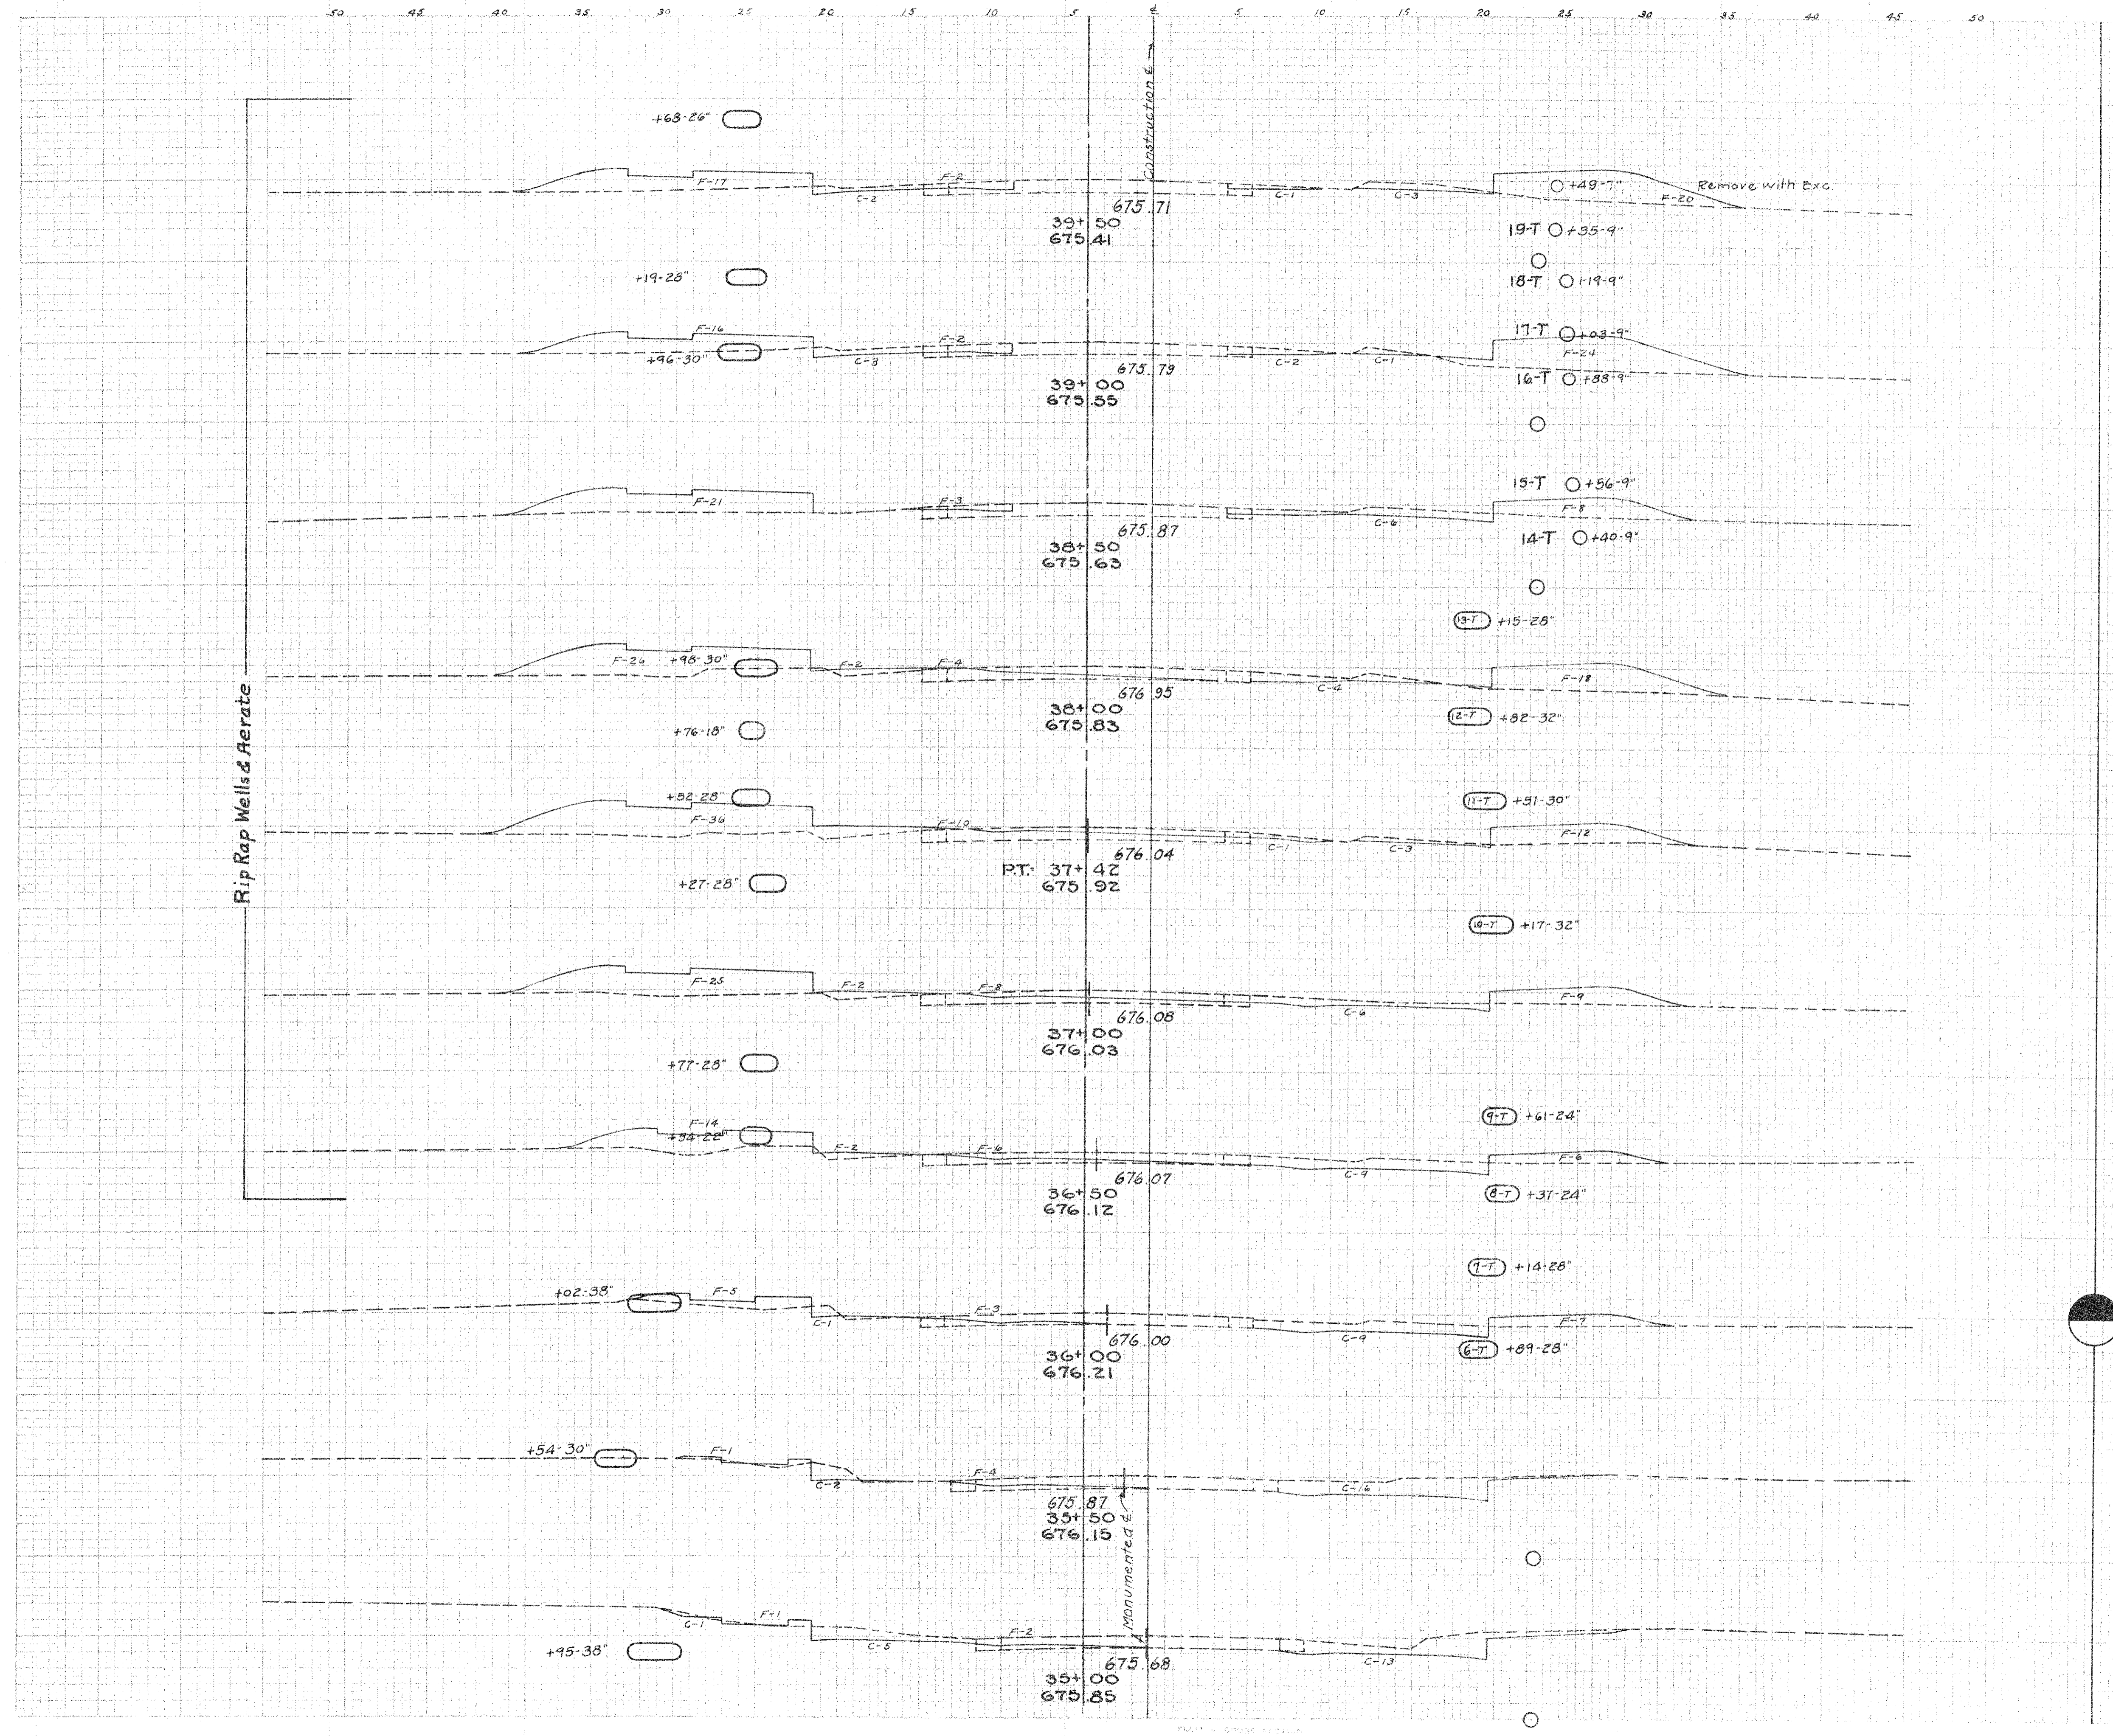

Sta. 35+00 to 40+00