
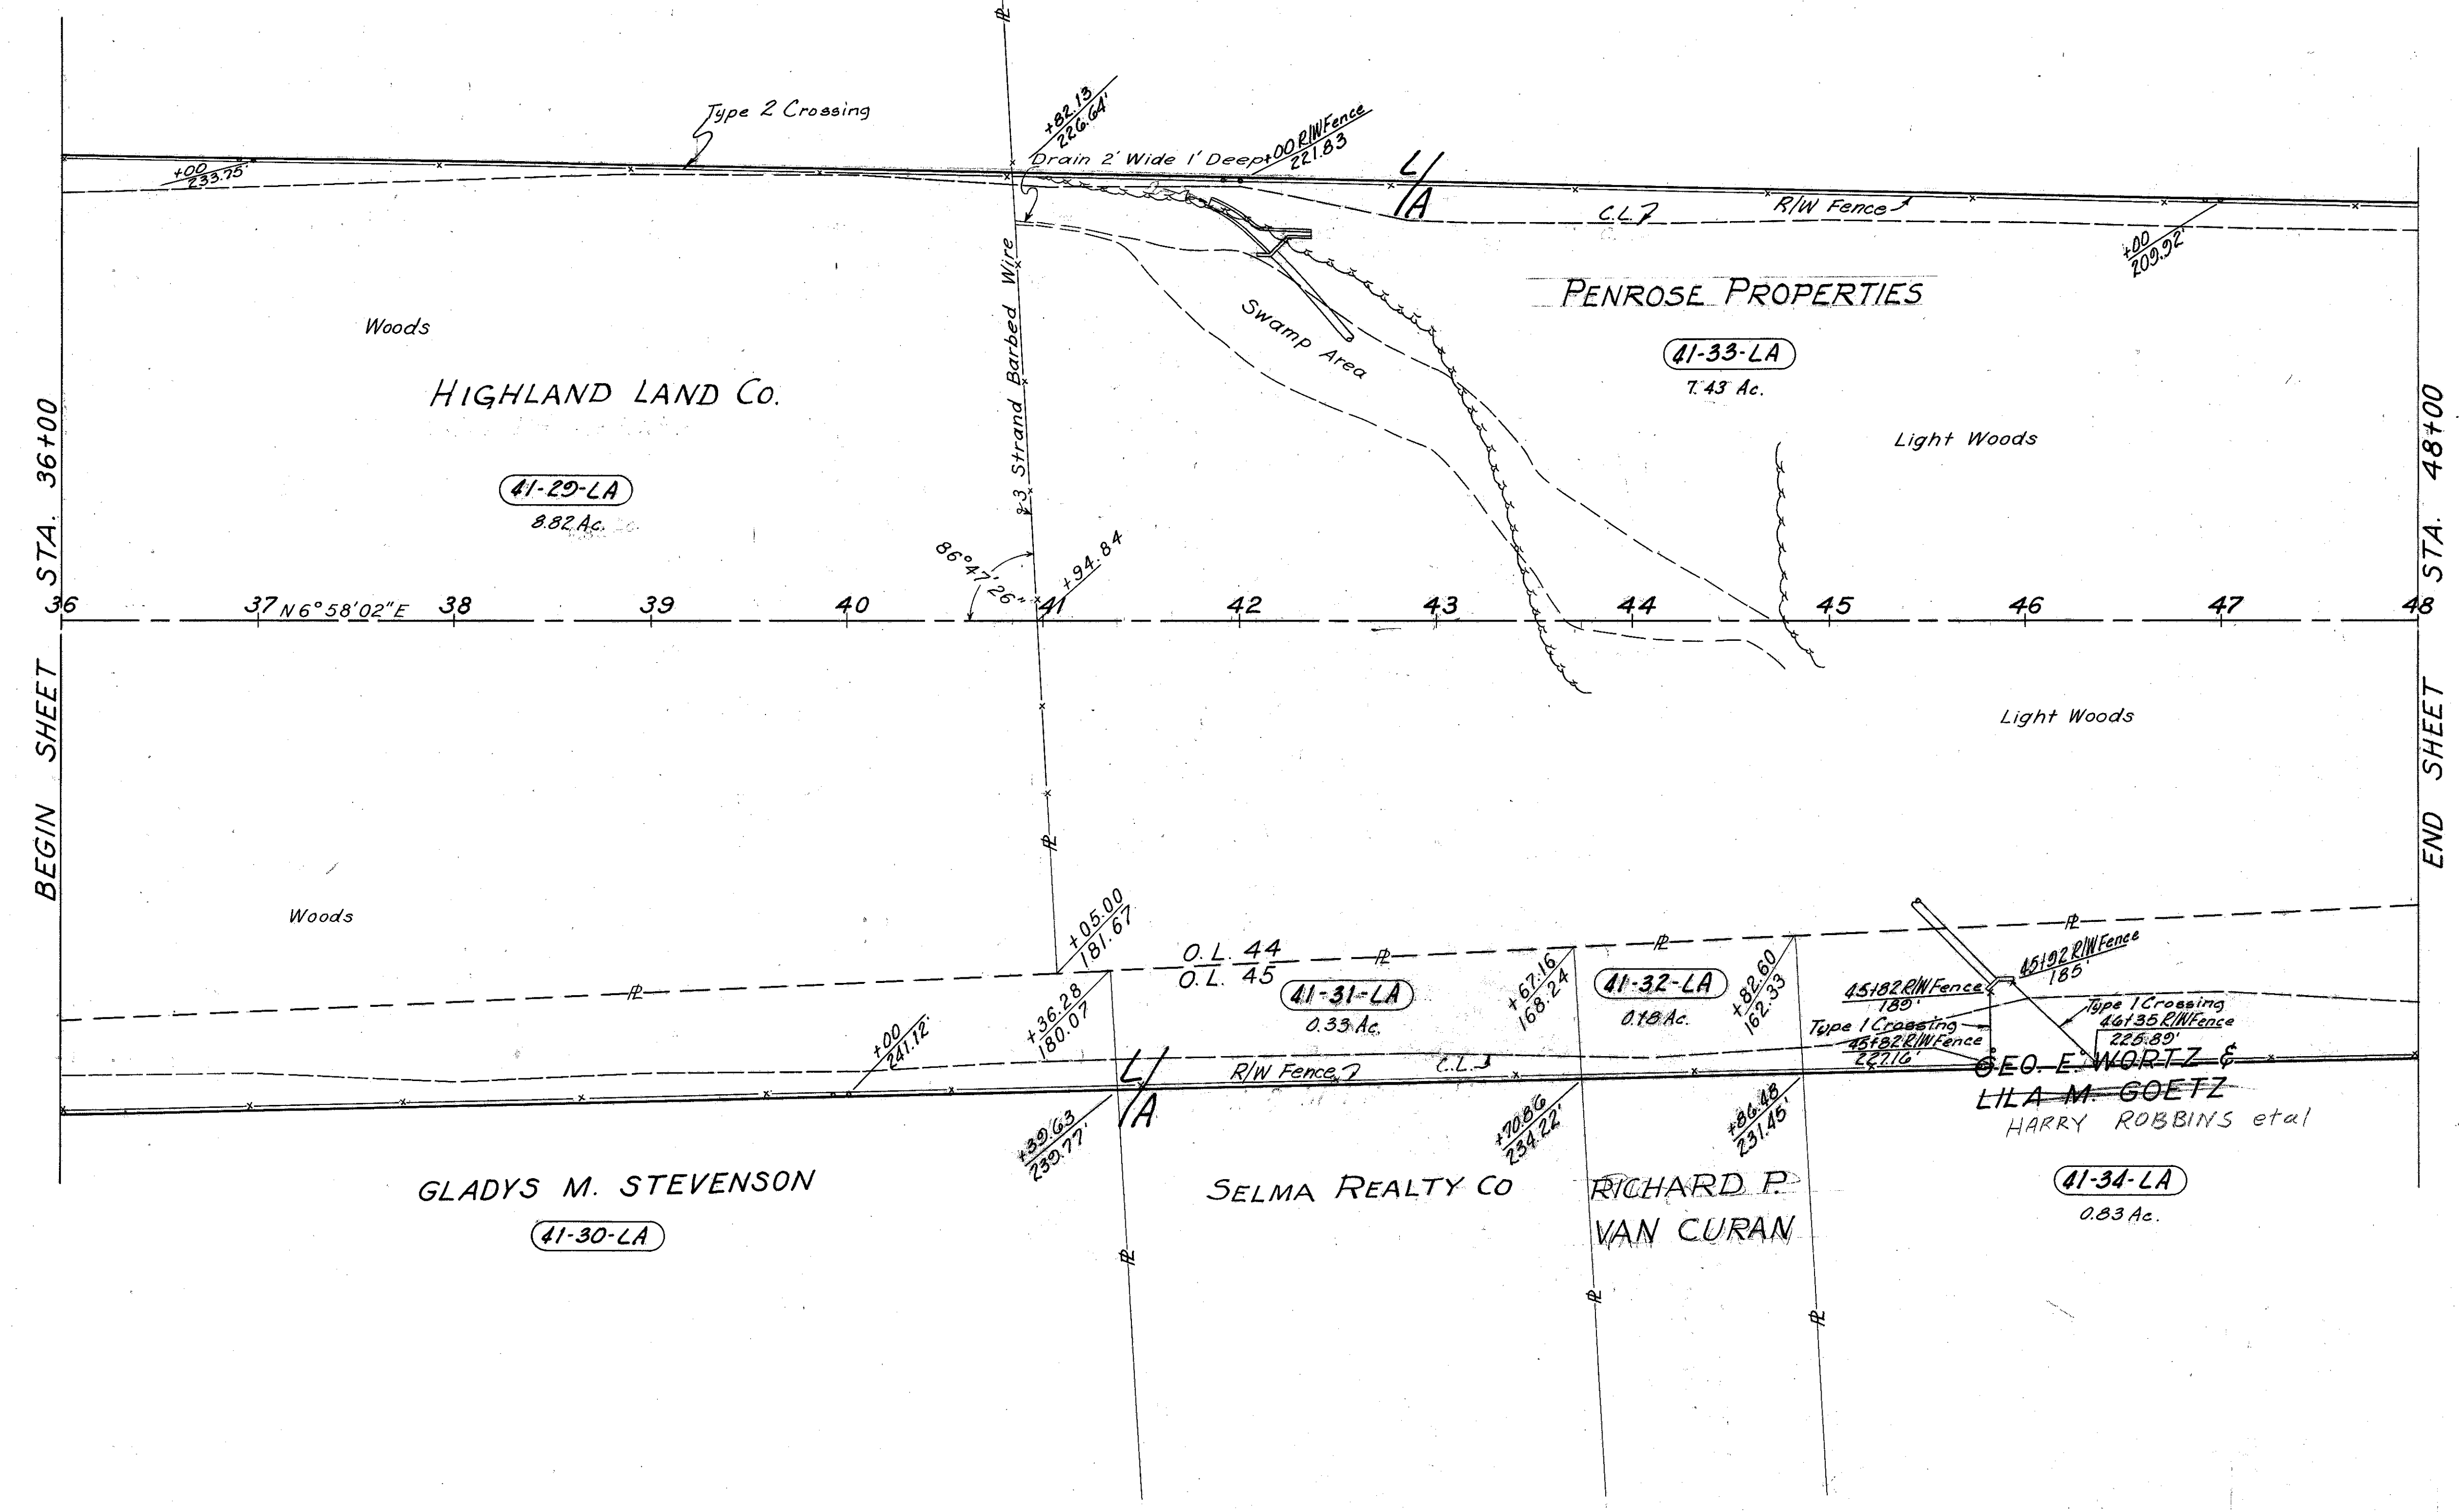


CUYAHOGA & LAKE COUNTIES
 CUY-1-15.91
 LAK-1- 0.00
 LIMITED ACCESS

R/W
 7 of 29

MAYFIELD TWP
 O.L.44 TRACT 1
 T-8-N R-10-W

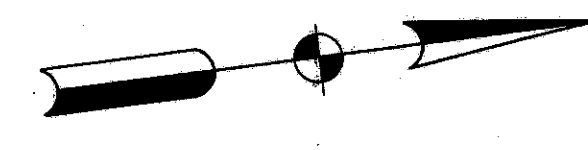

NO STRUCTURES TO BE REMOVED.

2456 L.F. TYPE "D" FENCE
 Scale: 1" = 50'

MICHAEL BAKER JR., CONSULTING ENGINEERS
 ROCHESTER, PENNSYLVANIA

DATE:
 7-29-59
 9-16-60

STATE OF OHIO
 DEPARTMENT OF HIGHWAYS
 RIGHT OF WAY PLANS
 STATE HIGHWAY NO. 1
 C-41
 STA. 36+00 TO STA. 48+00

Designed	Drawn	Traced	Checked	Reviewed Date	Revised
J.P.	A.L.H.	K.L.G.	B.P.		