


CUYAHOGA & LAKE COUNTIES
 CUY-1-15.91
 LAK-1- 0.00
 LIMITED ACCESS

R/W
 9 of 29

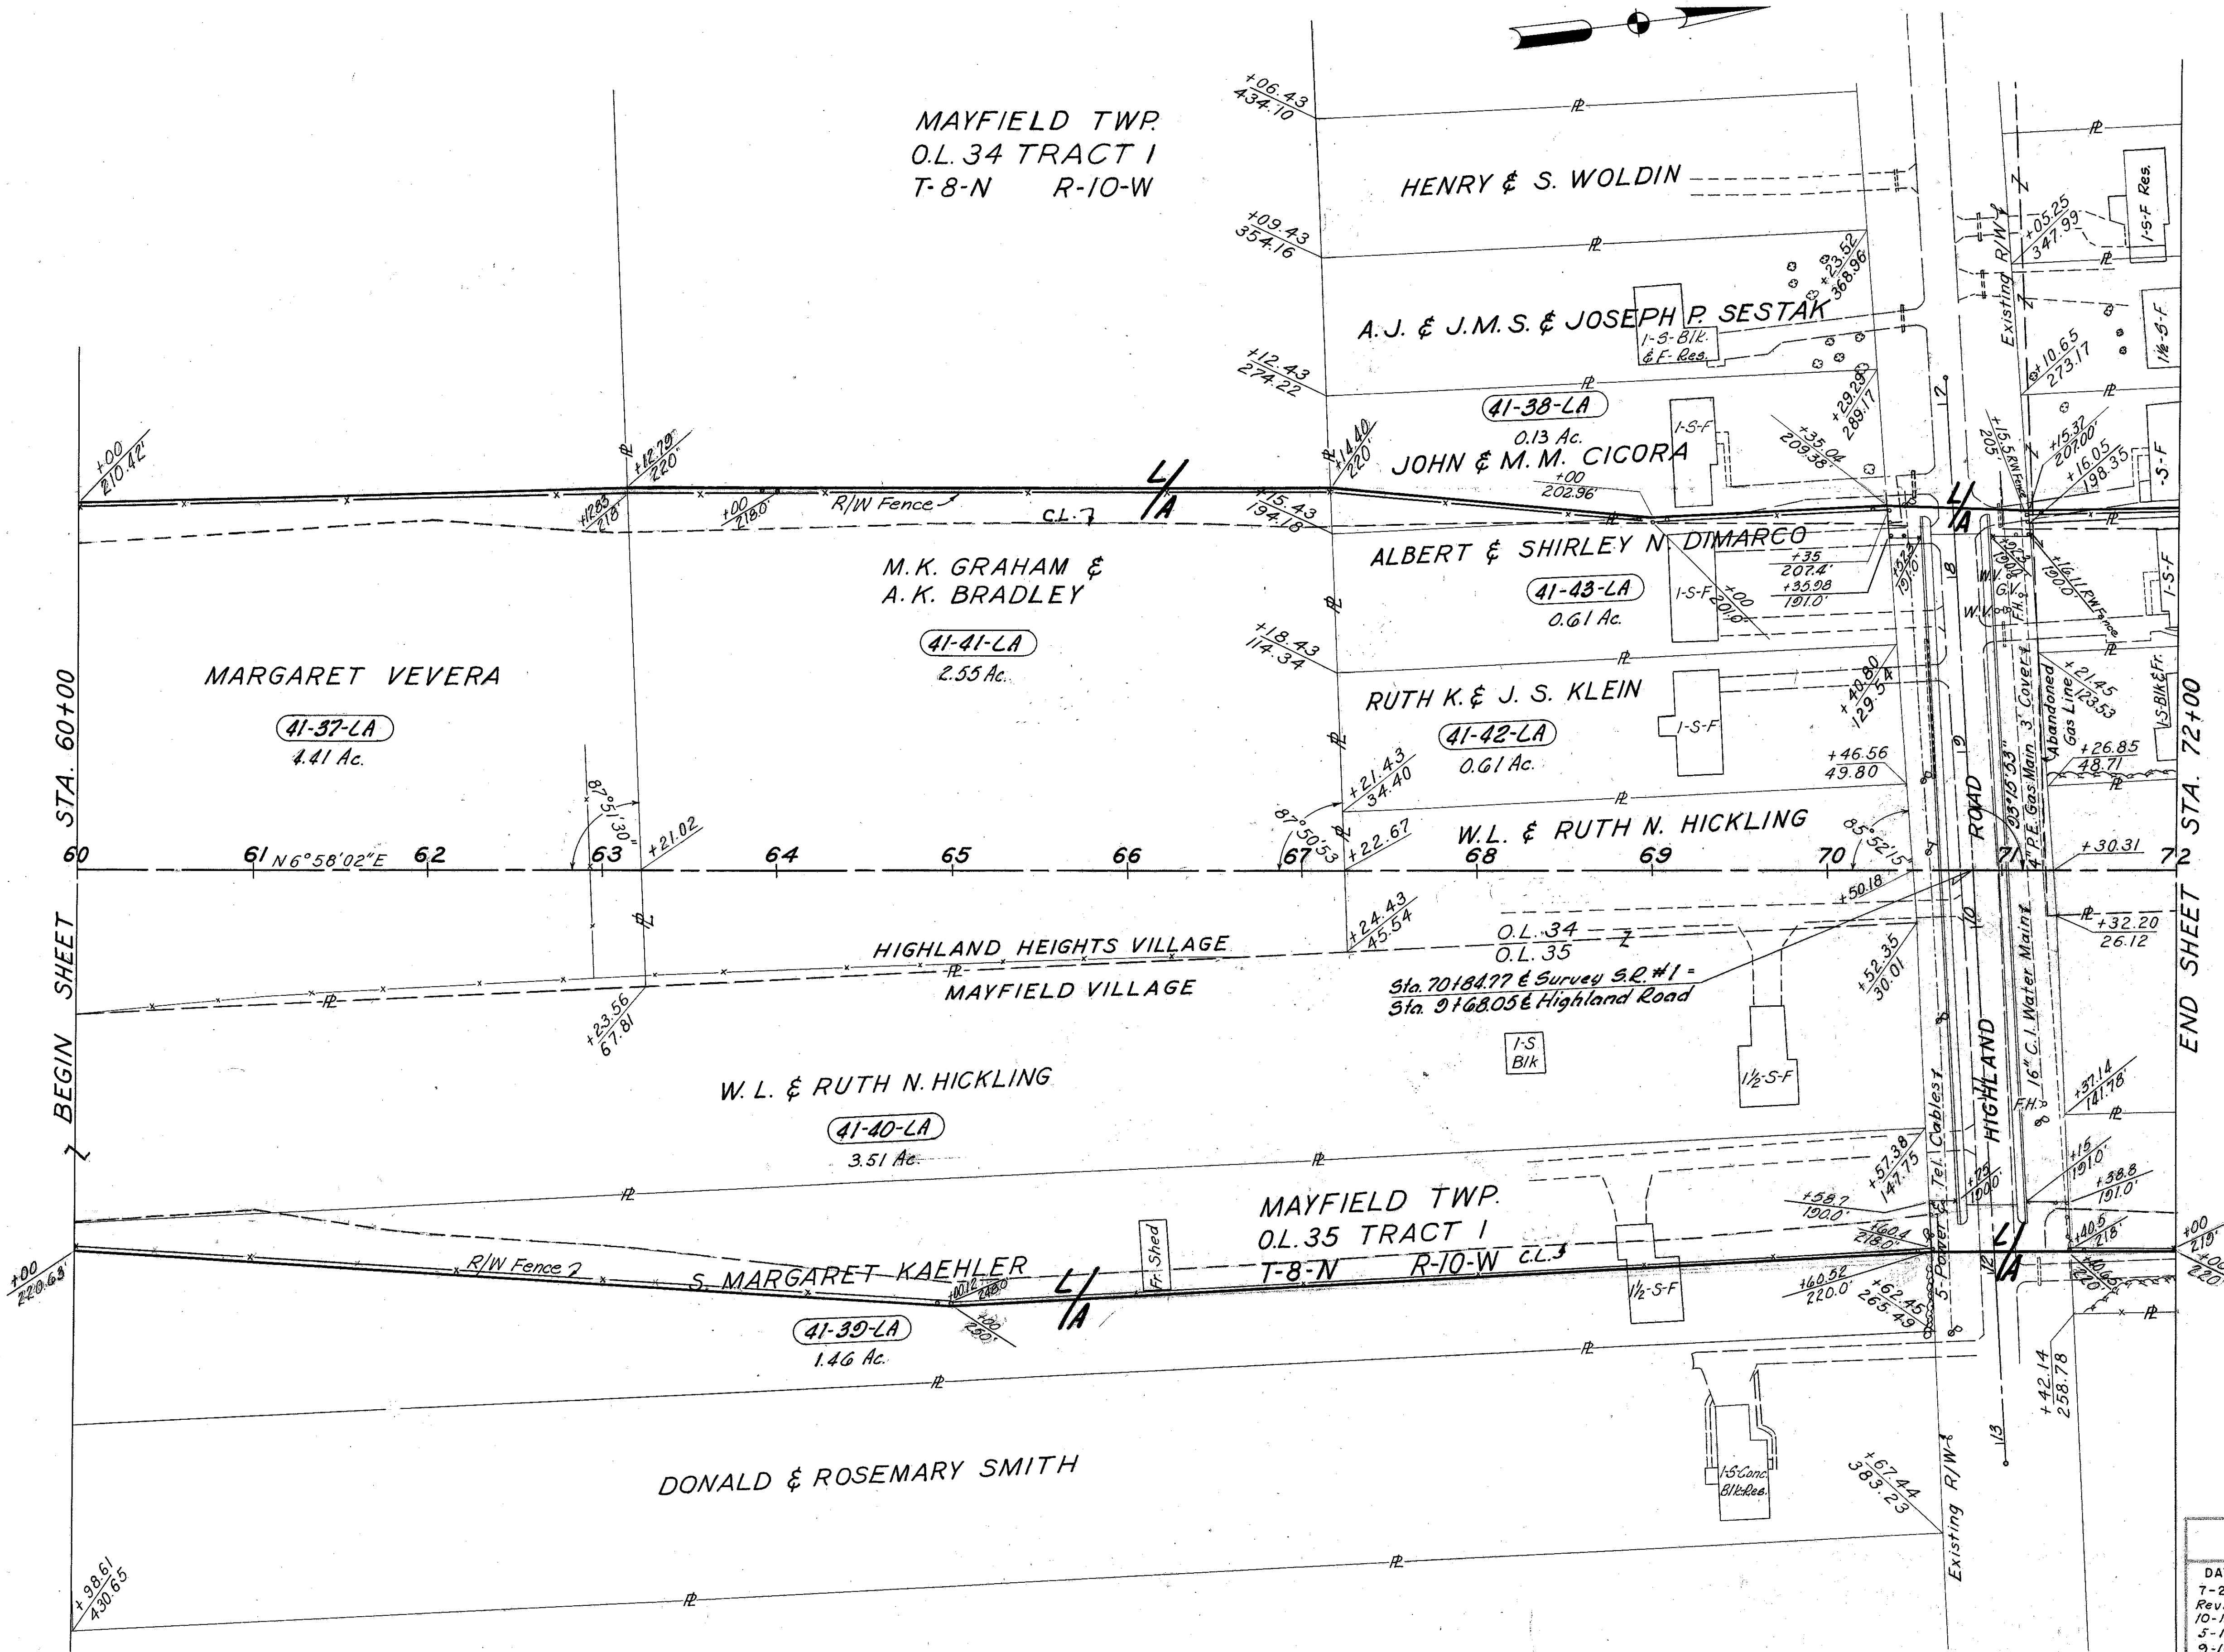

STRUCTURES TO BE REMOVED

- PARCEL NO. 41-39-LA
 1-FRAME SHED
 1-1/2 STORY FRAME RESIDENCE
- PARCEL NO. 41-40-LA
 1-1 STORY BLOCK OUTBUILDING
 1-1/2 STORY FRAME RESIDENCE
- PARCEL NO. 41-42-LA
 1-1 STORY FRAME RESIDENCE
- PARCEL NO. 41-43-LA
 1-1 STORY FRAME RESIDENCE

2140 L.F. TYPE "D" FENCE
 Scale: 1" = 50'

MICHAEL BAKER JR., CONSULTING ENGINEERS
 ROCHESTER, PENNSYLVANIA

DATE:
 7-29-59
 Revised:
 10-19-59
 5-11-60
 9-16-60

STATE OF OHIO
 DEPARTMENT OF HIGHWAYS
 RIGHT OF WAY PLANS
 STATE HIGHWAY NO. 1
 C-41
 STA. 60+00 TO STA. 72+00

Designed	Drawn	Traced	Checked	Reviewed Date	Revised
J.P.	A.L.H.	K.L.G.	B.P.		