
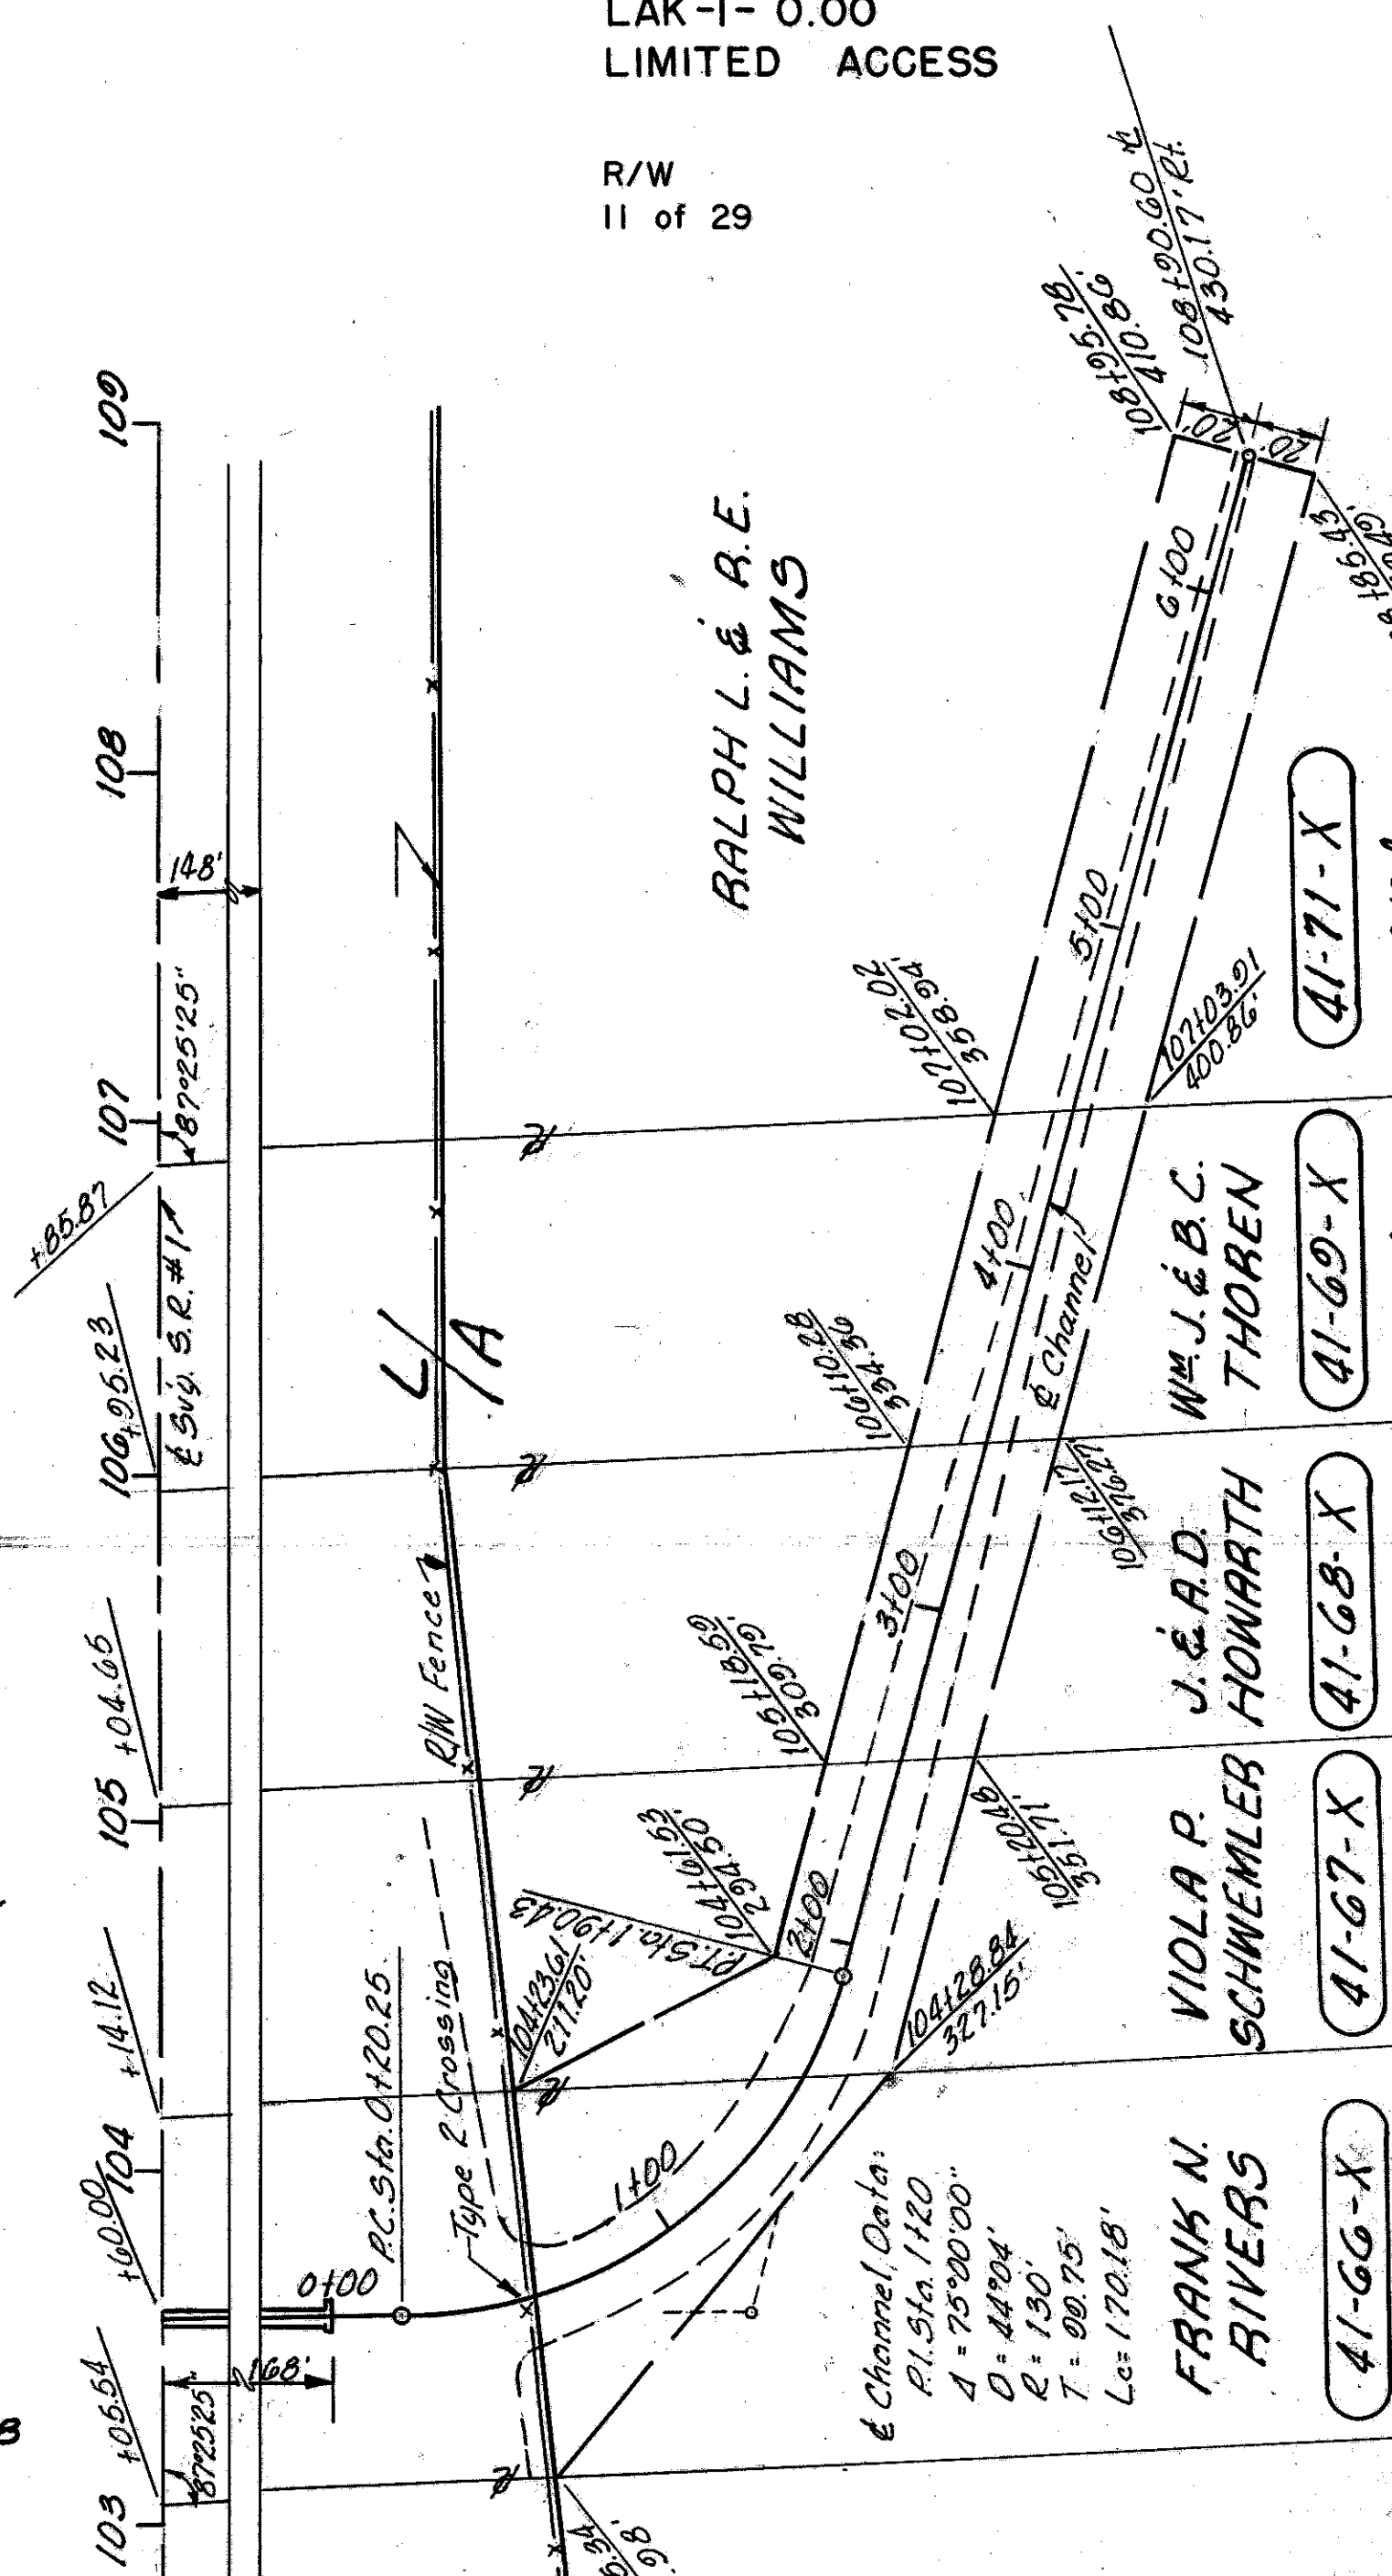


CUYAHOGA COUNTY
 CUY-I-15.91
 LAK-I-0.00
 LIMITED ACCESS

R/W
 11 of 29

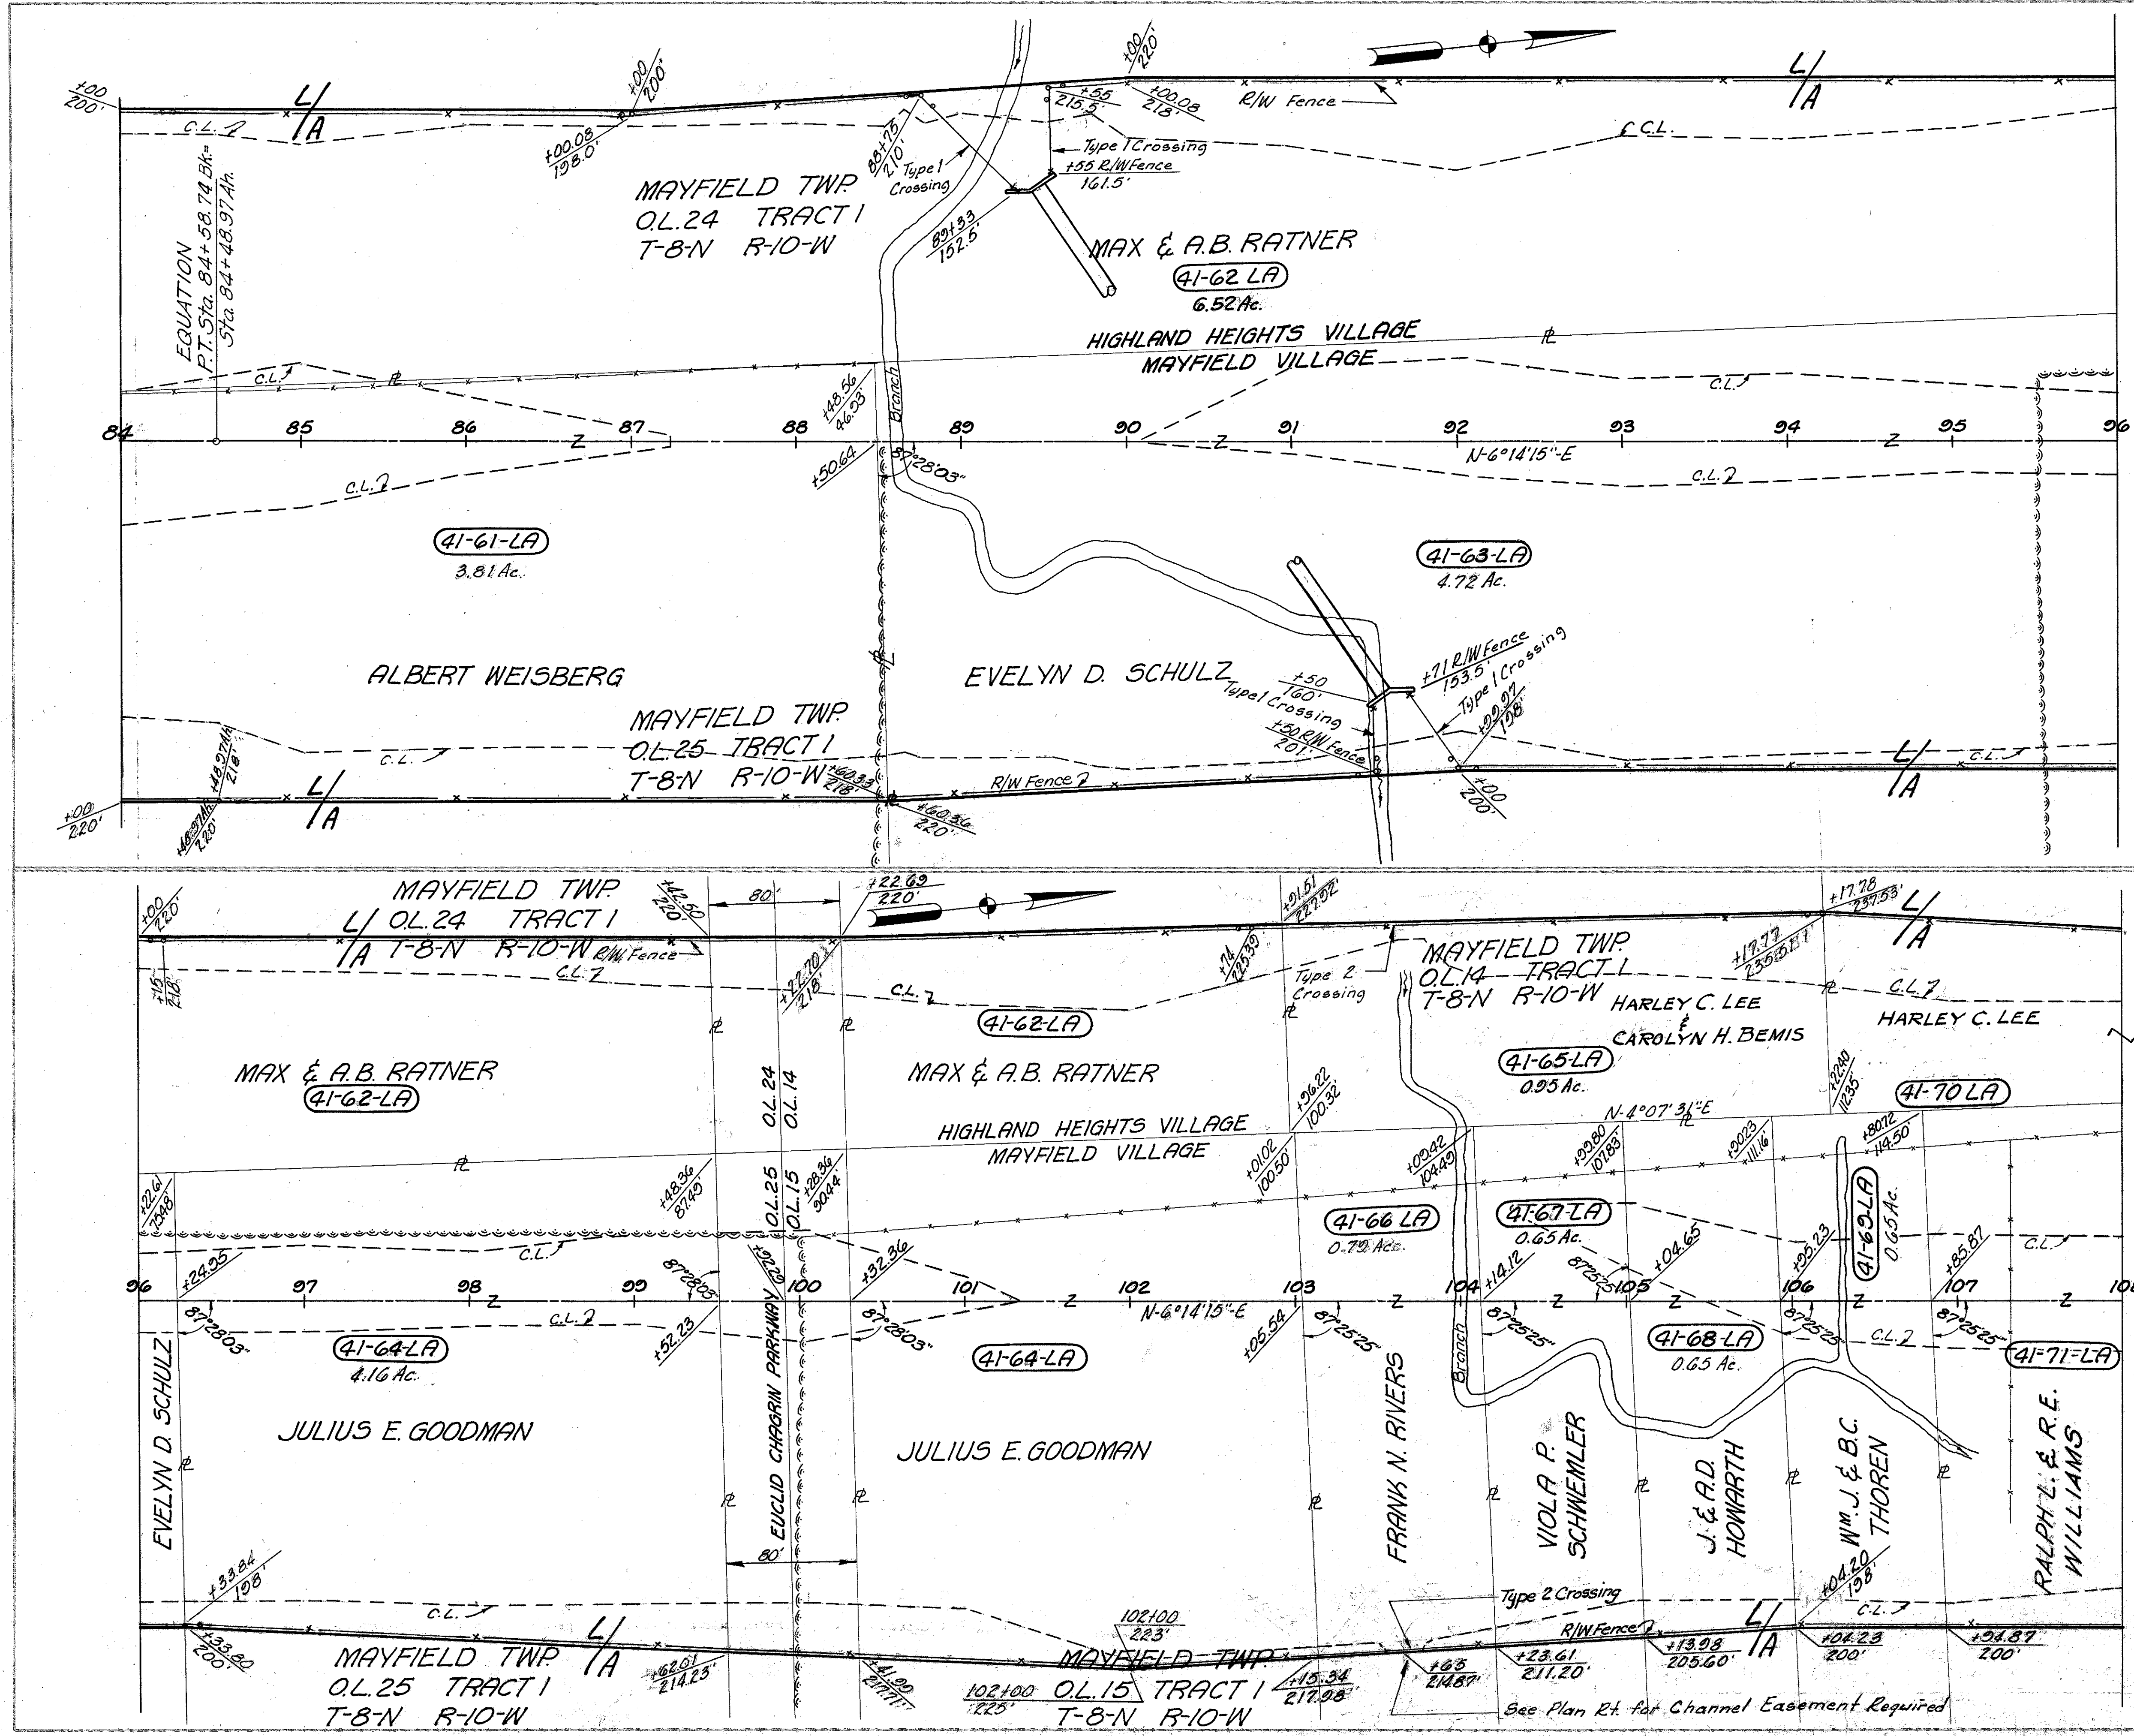

MICHAEL BAKER JR., CONSULTING ENGINEERS
 ROCHESTER, PENNSYLVANIA

DATE: 7-29-59
 9-16-60

STATE OF OHIO
 DEPARTMENT OF HIGHWAYS
 RIGHT OF WAY PLANS
 STATE HIGHWAY NO. 1
 C-41

STA. 84+00 TO STA. 108+00

Designed	Drawn	Traced	Checked	Reviewed	Date	Revised
J.P.	A.L.H.	K.L.G.	B.P.			