
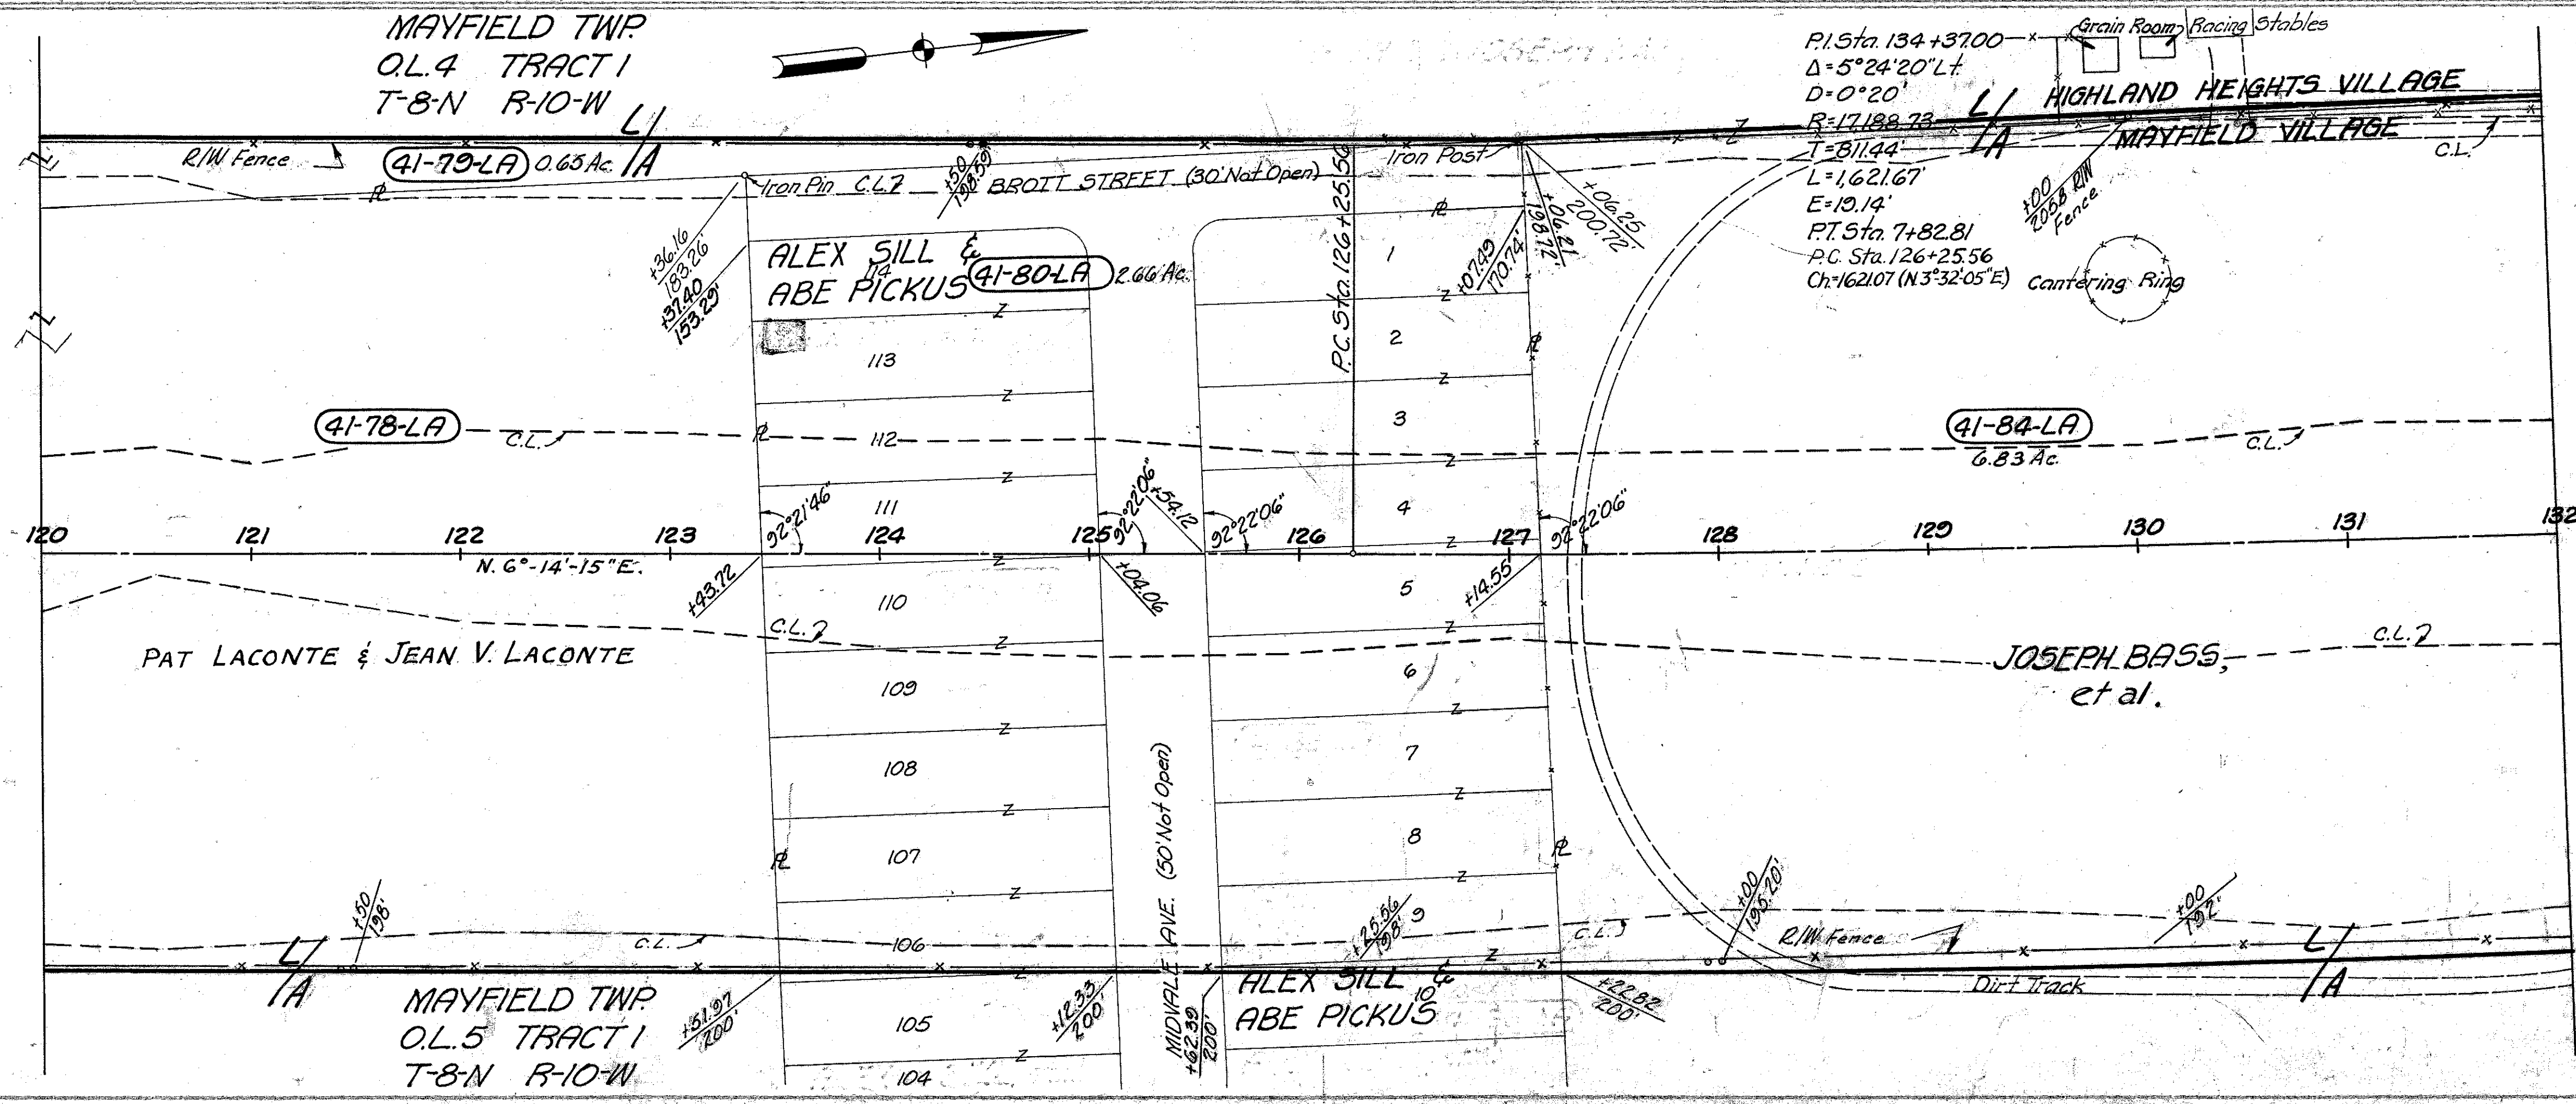


CUYAHOGA & LAKE COUNTIES
 CUY-1-15.91
 LAK-1- 0.00
 LIMITED ACCESS

R/W
 12 of 29

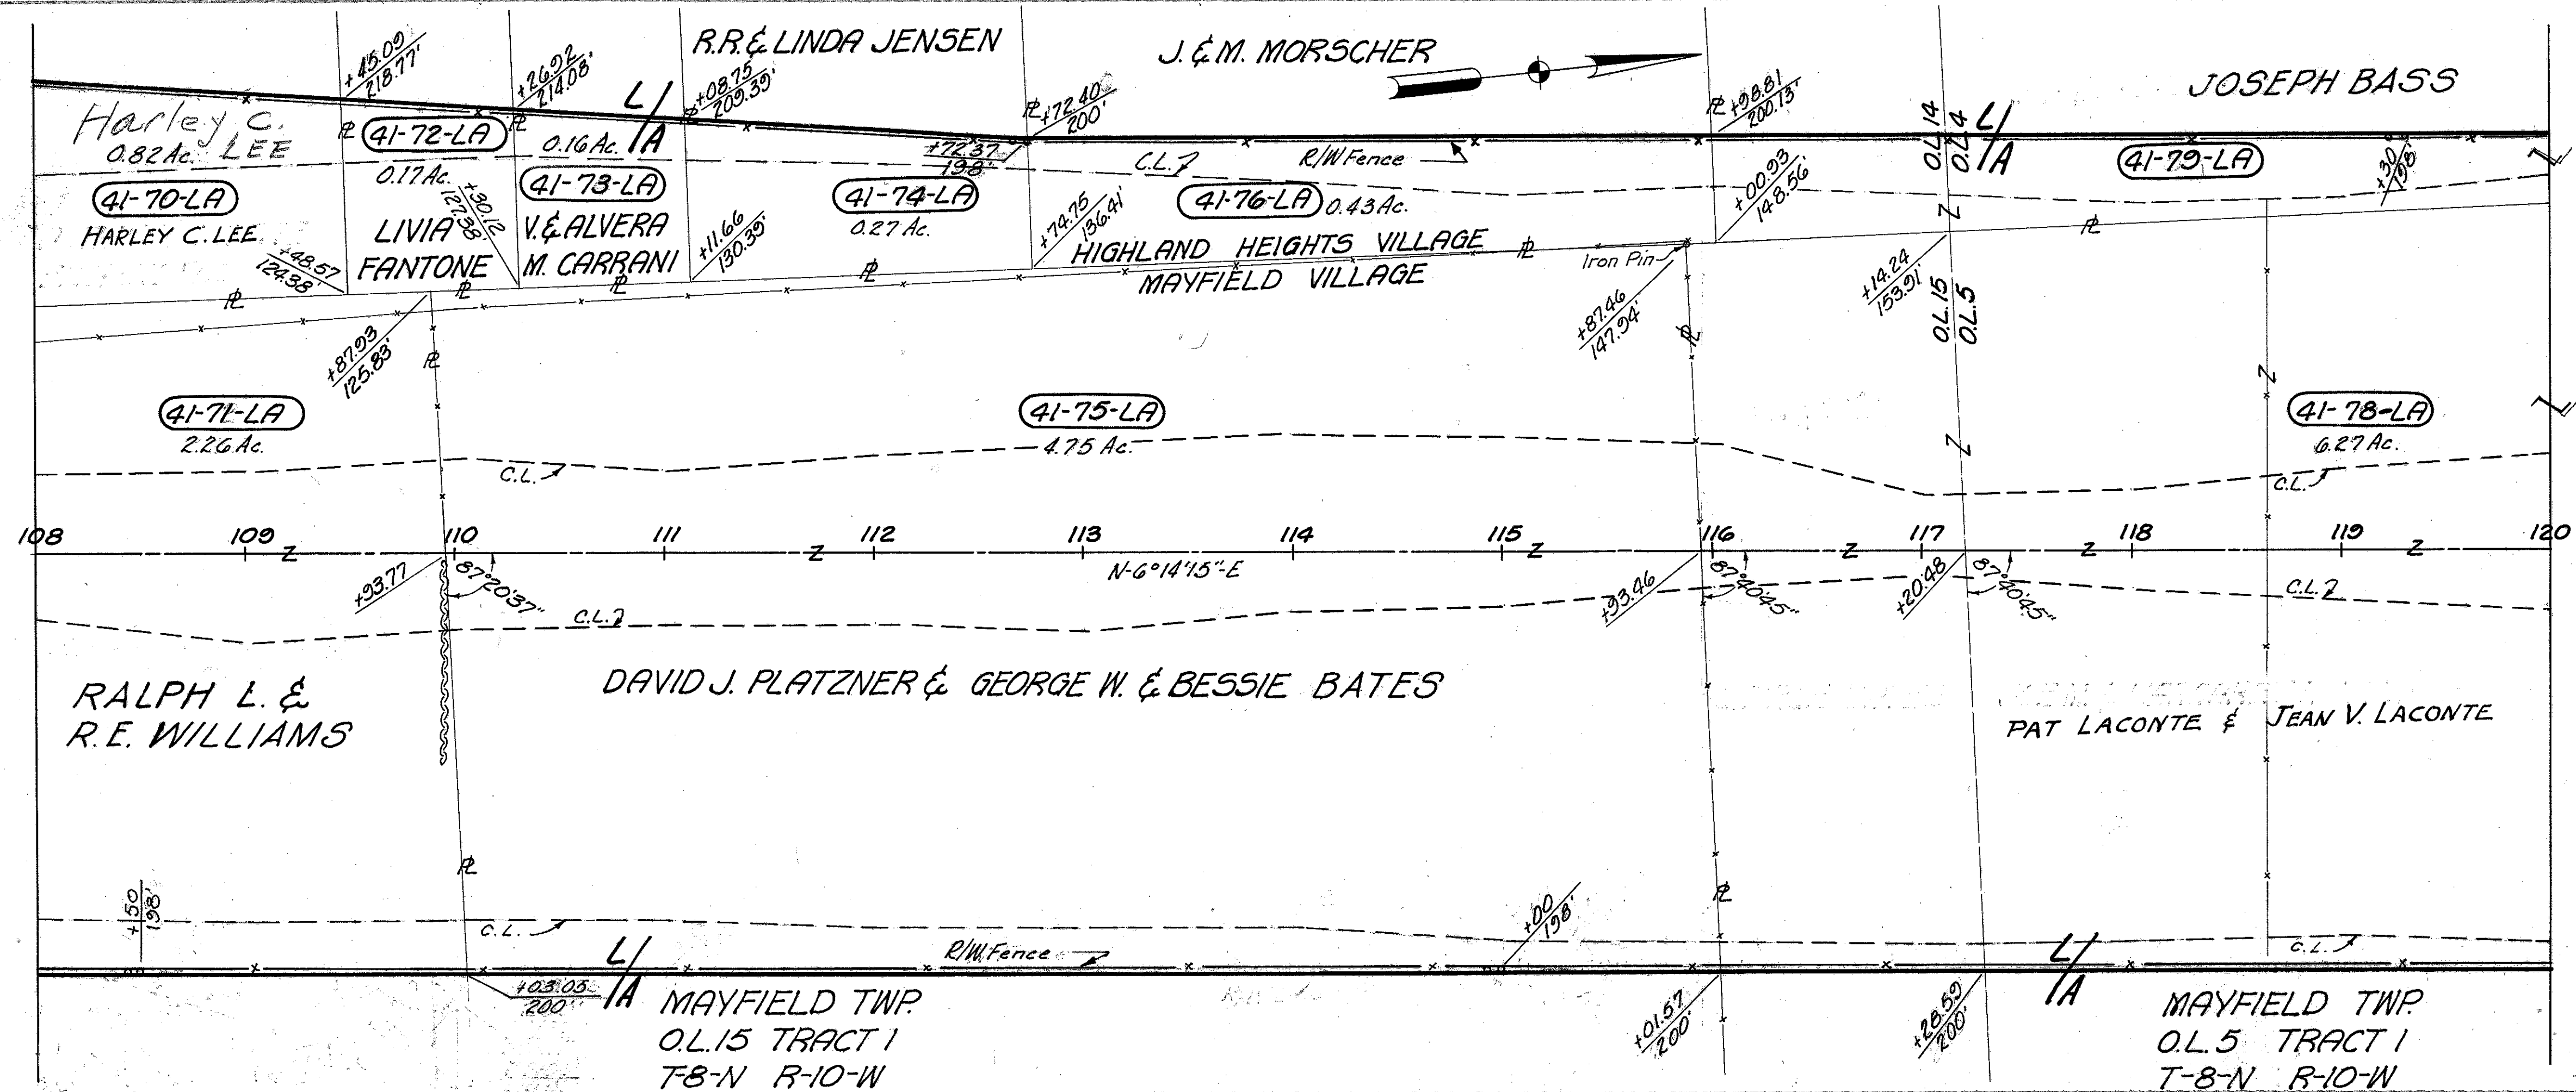

NO STRUCTURES TO BE REMOVED

4811 L.F. TYPE "D" FENCE
 Scale: 1" = 50'

MICHAEL BAKER JR., CONSULTING ENGINEERS
 ROCHESTER, PENNSYLVANIA

DATE:
 7-29-59
 Revised:
 3-23-60
 9-16-60

STATE OF OHIO
 DEPARTMENT OF HIGHWAYS
 RIGHT OF WAY PLANS
 STATE HIGHWAY NO. 1
 C-41

STA. 108+00 TO STA. 132+00

Designed	Drawn	Traced	Checked	Reviewed	Date	Revised
J.P.	A.L.H.	K.L.G.	B.P.			