
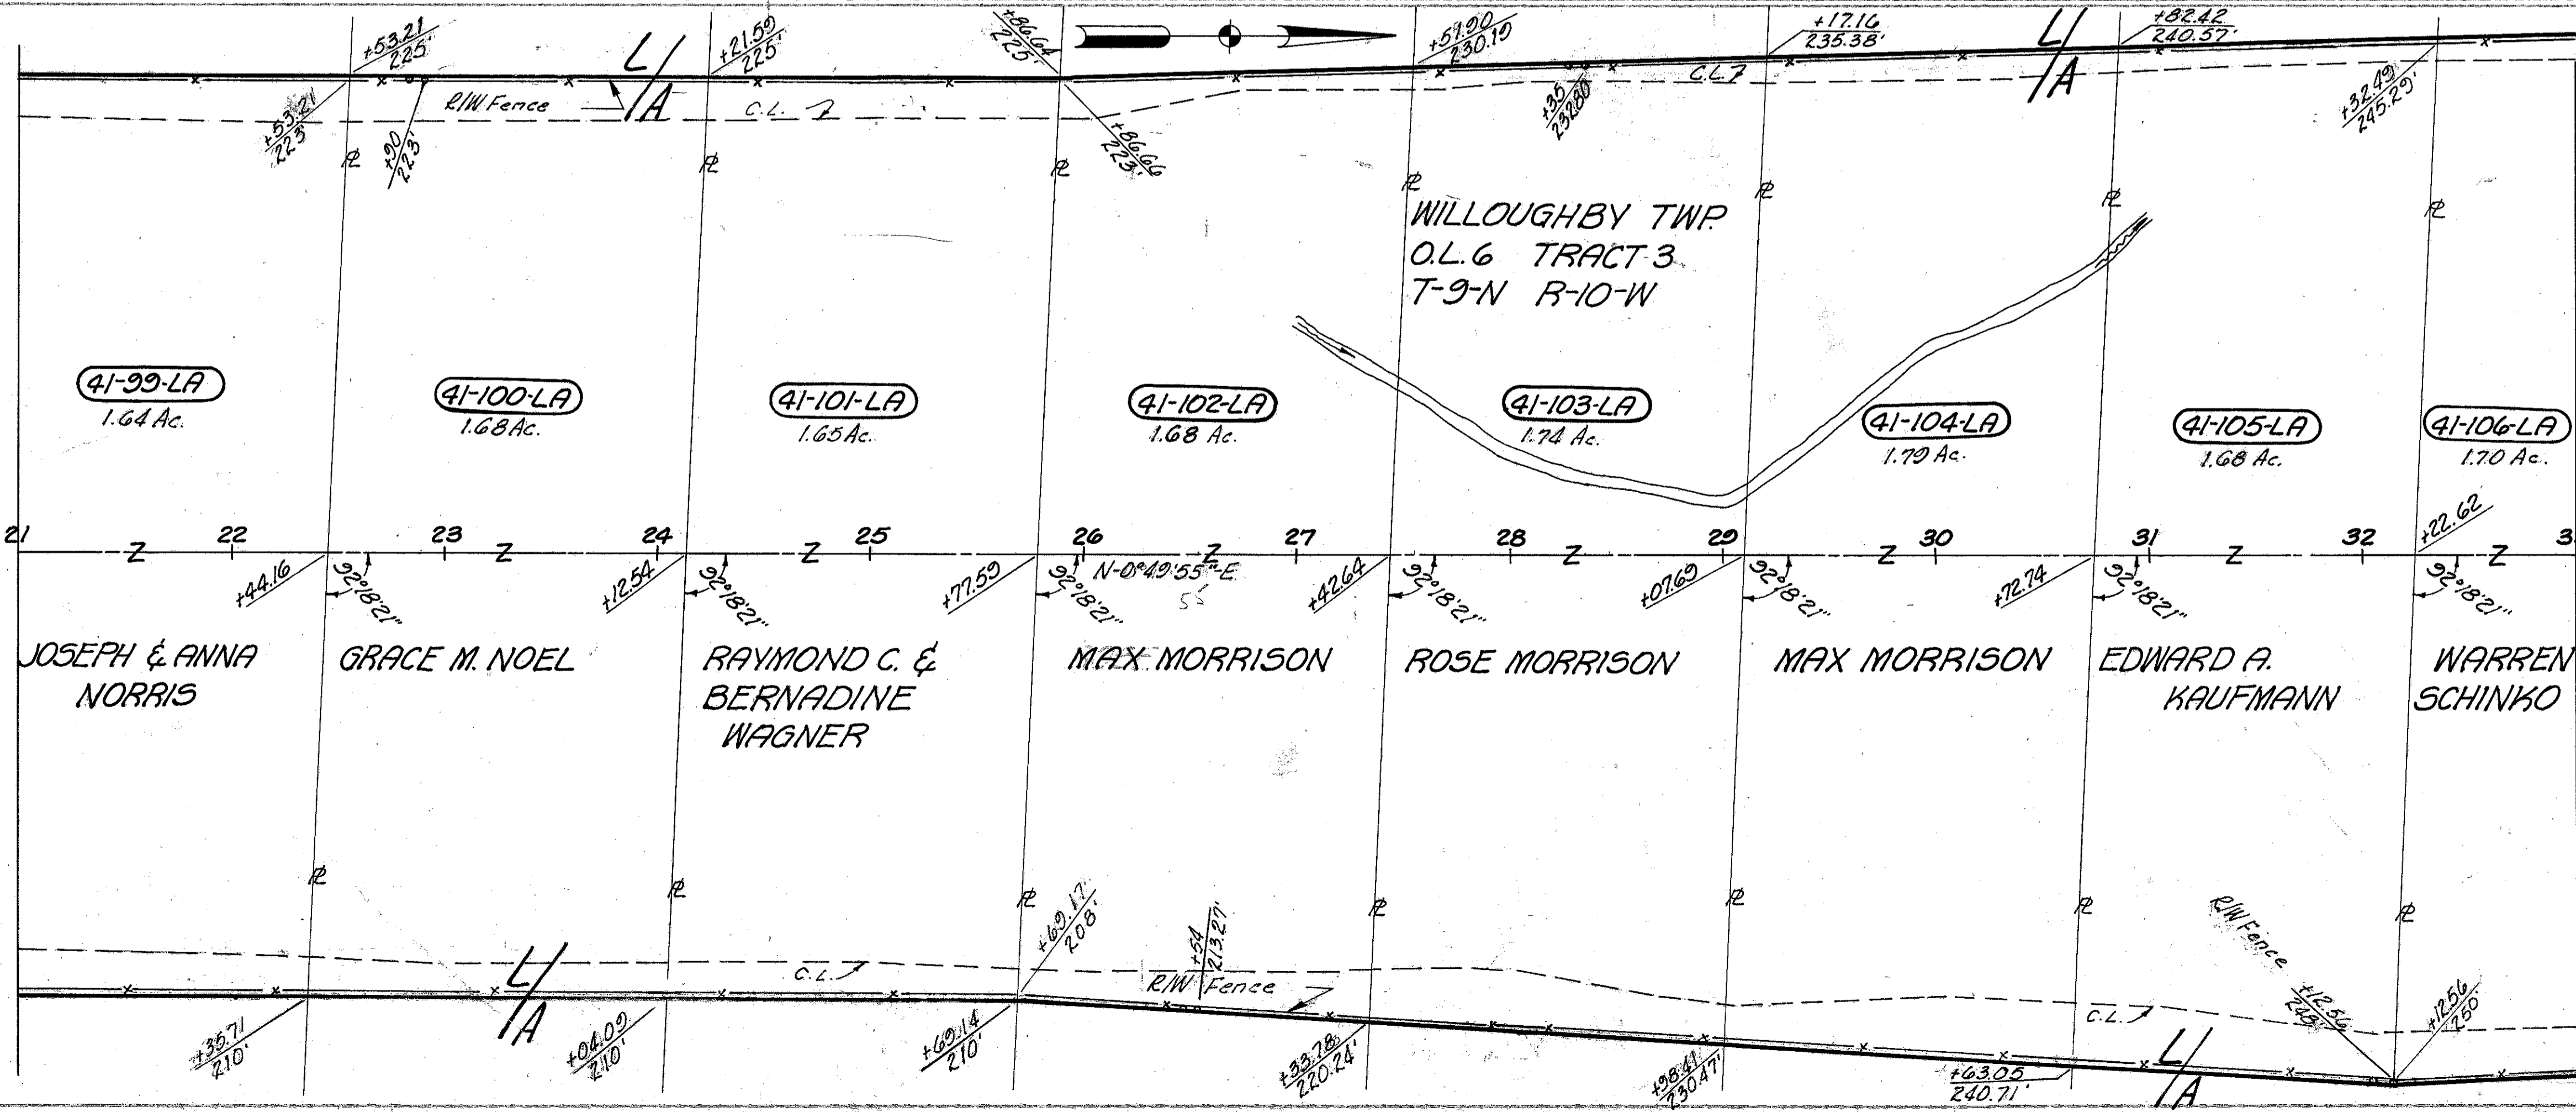


FED. RD. DIVISION	STATE	PROJECT	443 458
2	OHIO	ACT-271-6(5)260	

CUYAHOGA & LAKE COUNTIES
 CUY-1-15.91
 LAK-1- 0.00
 LIMITED ACCESS

R/W
 14 of 29

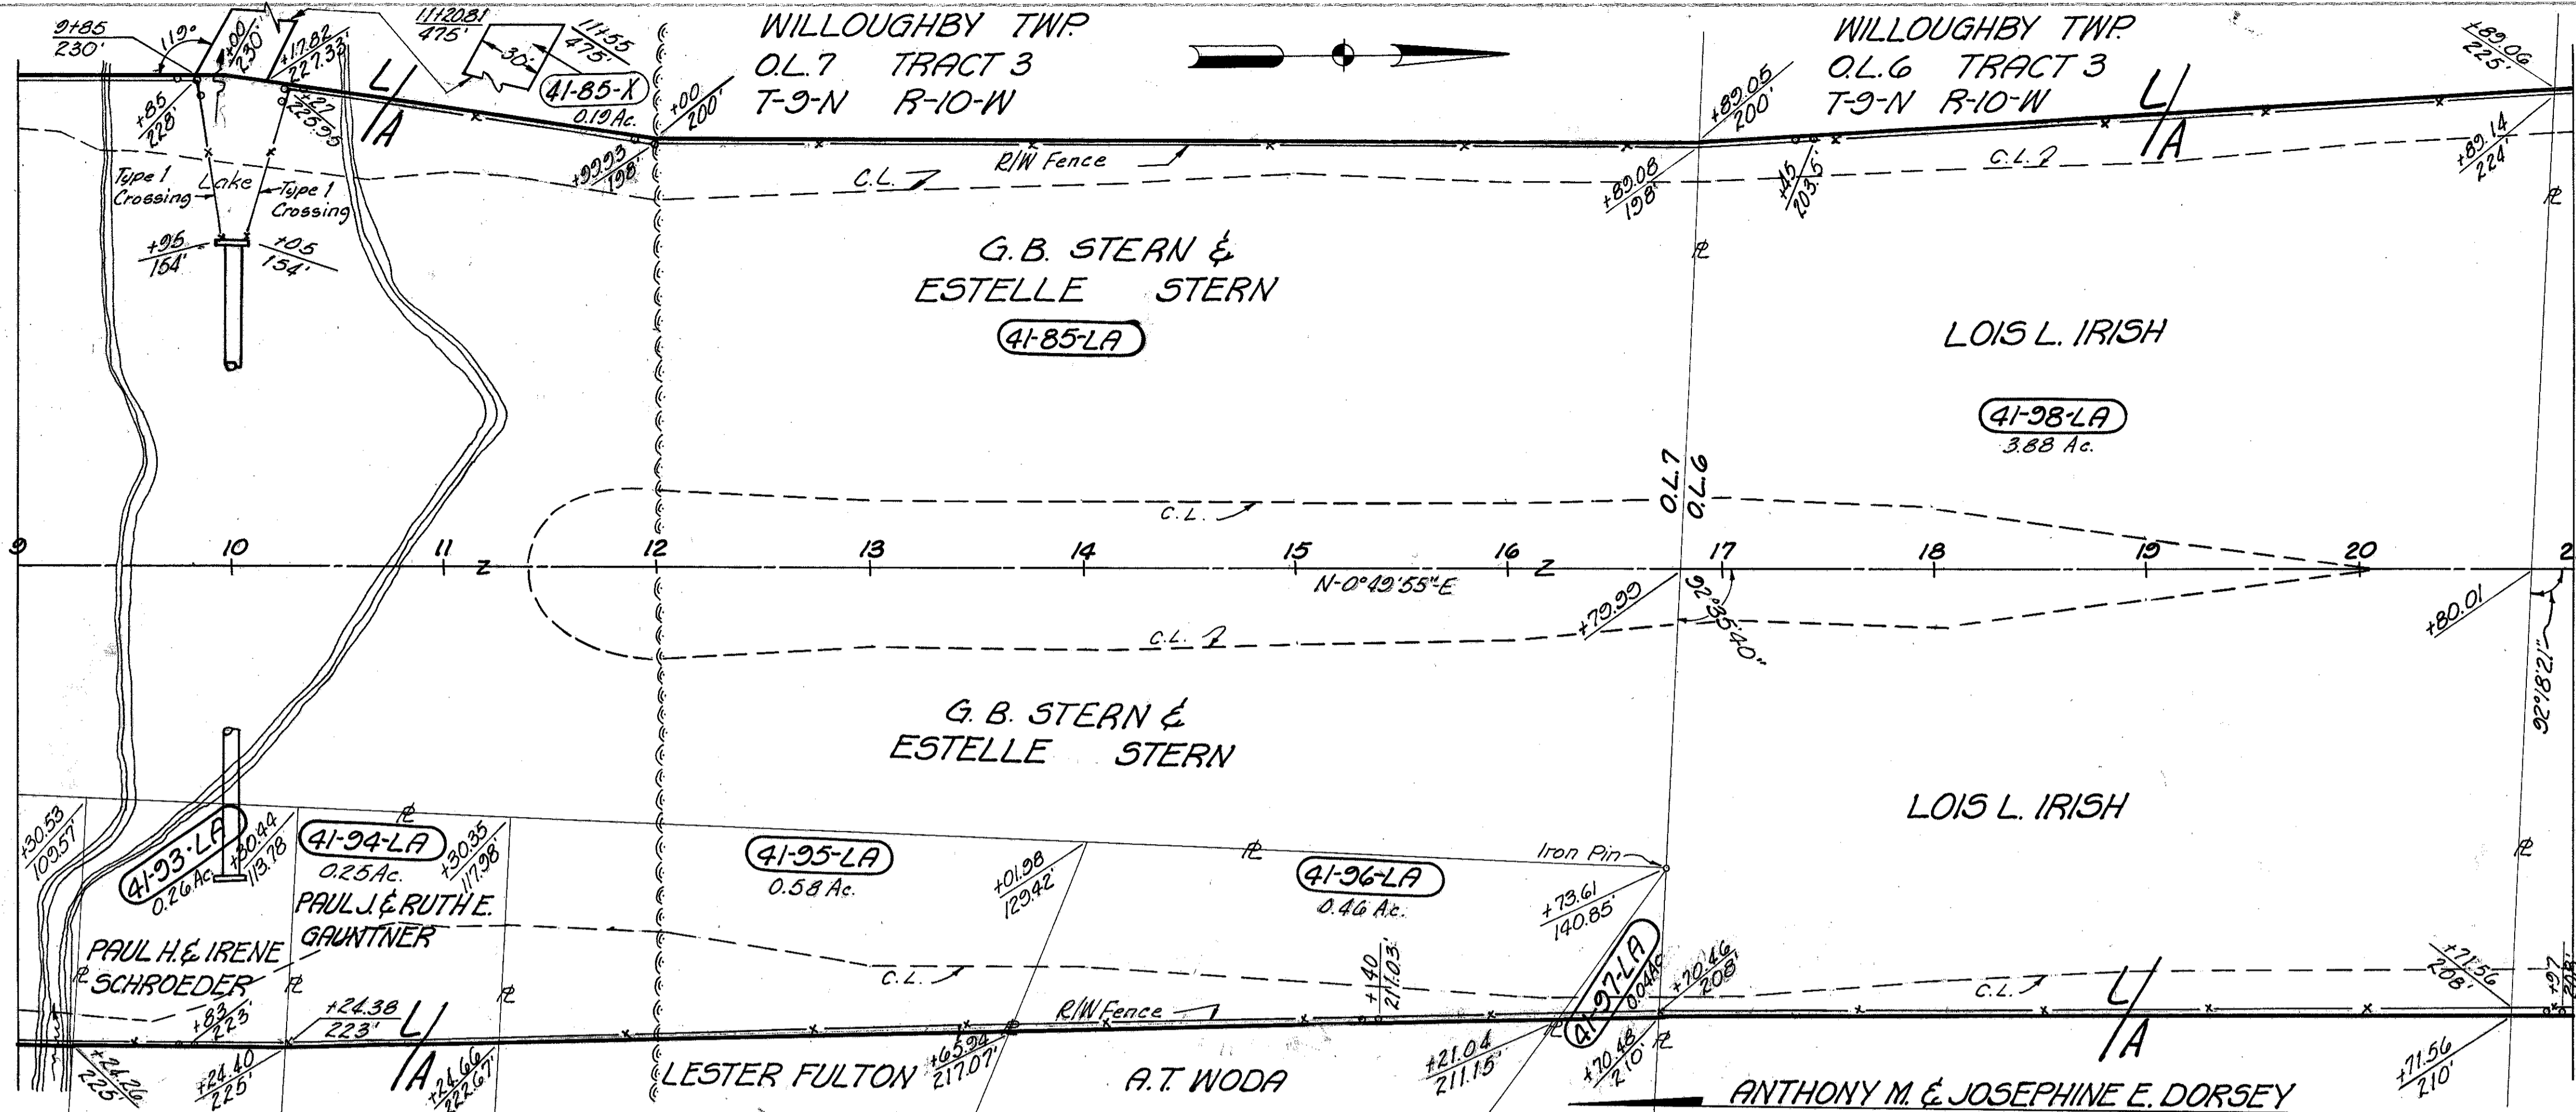

NO STRUCTURES TO BE REMOVED.

4917 L.F. TYPE "D" FENCE
 Scale: 1" = 50'

MICHAEL BAKER JR., CONSULTING ENGINEERS ROCHESTER, PENNSYLVANIA					
STATE OF OHIO DEPARTMENT OF HIGHWAYS RIGHT OF WAY PLANS STATE HIGHWAY NO. 1 C-41					
STA. 9+00 TO STA. 33+00					
DATE: 7-29-59 9-16-60	Designed J.P.	Drawn H.G.	Traced H.G.	Checked B.P.	Reviewed Date