


FED. RD. DIVISION	STATE	PROJECT	445
2	OHIO	ACT-90-1(20)18	458

LAKE COUNTY
 CUY-1-15.91
 LAK-1- 0.00
 LIMITED ACCESS

R/W
 16 of 29

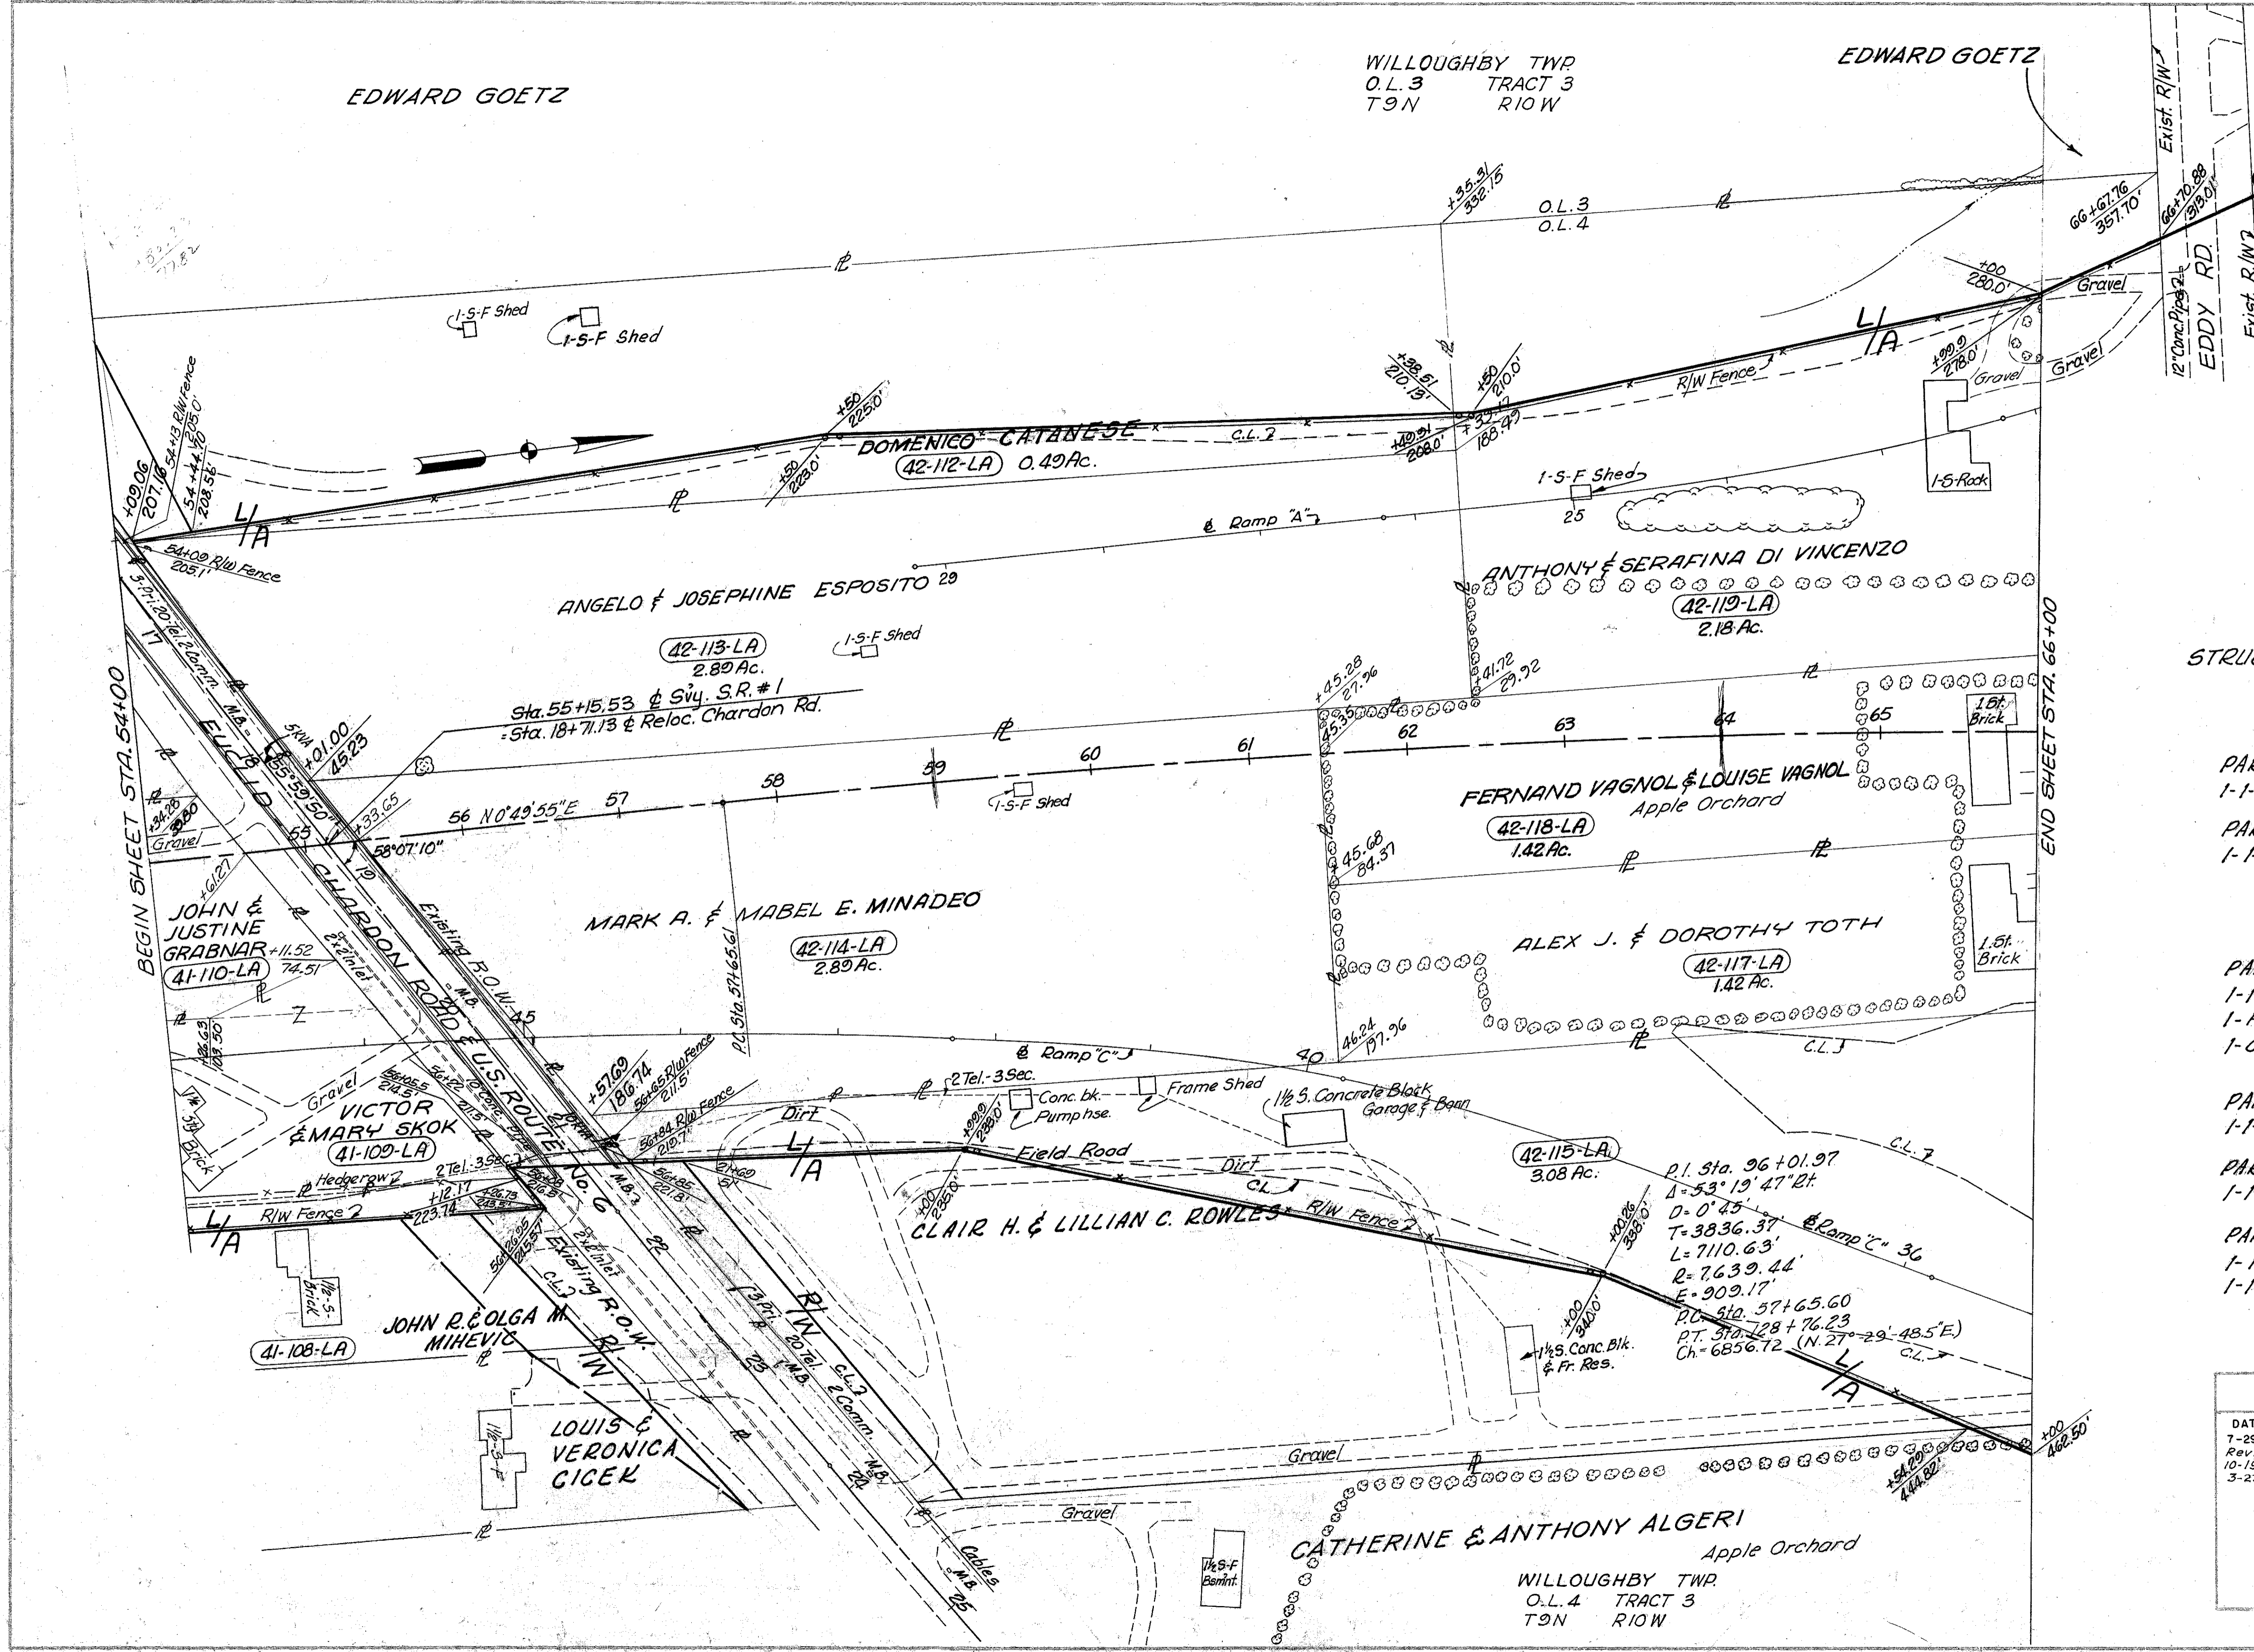

STRUCTURES TO BE REMOVED

- PARCEL NO. 42-113-LA
1-1-STORY FRAME SHED
- PARCEL NO. 42-114-LA
1-1-STORY FRAME SHED

- PARCEL NO. 42-115-LA
1-1/2 STORY CONCRETE BLOCK GARAGE & BARN
1-FRAME SHED
1-CONCRETE BLOCK PUMP HOUSE

- PARCEL NO. 42-117-LA
1-1-STORY BRICK RESIDENCE

- PARCEL NO. 42-118-LA
1-1-STORY BRICK RESIDENCE

- PARCEL NO. 42-119-LA
1-1-STORY ROCK RESIDENCE
1-1-STORY FRAME SHED

1876 L.F. TYPE "D" FENCE
 Scale: 1" = 50'

MICHAEL BAKER JR. CONSULTING ENGINEERS ROCHESTER, PENNSYLVANIA					
STATE OF OHIO DEPARTMENT OF HIGHWAYS RIGHT OF WAY PLANS STATE HIGHWAY NO. 1 C-42 STA. 54+00 TO STA. 66+00					
DATE: 7-29-59 Revised: 10-19-59 3-23-60	Designed J.P.	Drawn A.L.H.	Traced K.A.	Checked B.P.	Reviewed Date

WILLOUGHBY TWP
 O.L. 4 TRACT 3
 T9N R10W