


FED. RD. DIVISION	STATE	PROJECT
2	OHIO	AC1-271-6(5)260

450  
458

CUYAHOGA & LAKE COUNTIES  
CUY-I-15.91  
LAK-I- 0.00  
LIMITED ACCESS

R/W  
21 of 29

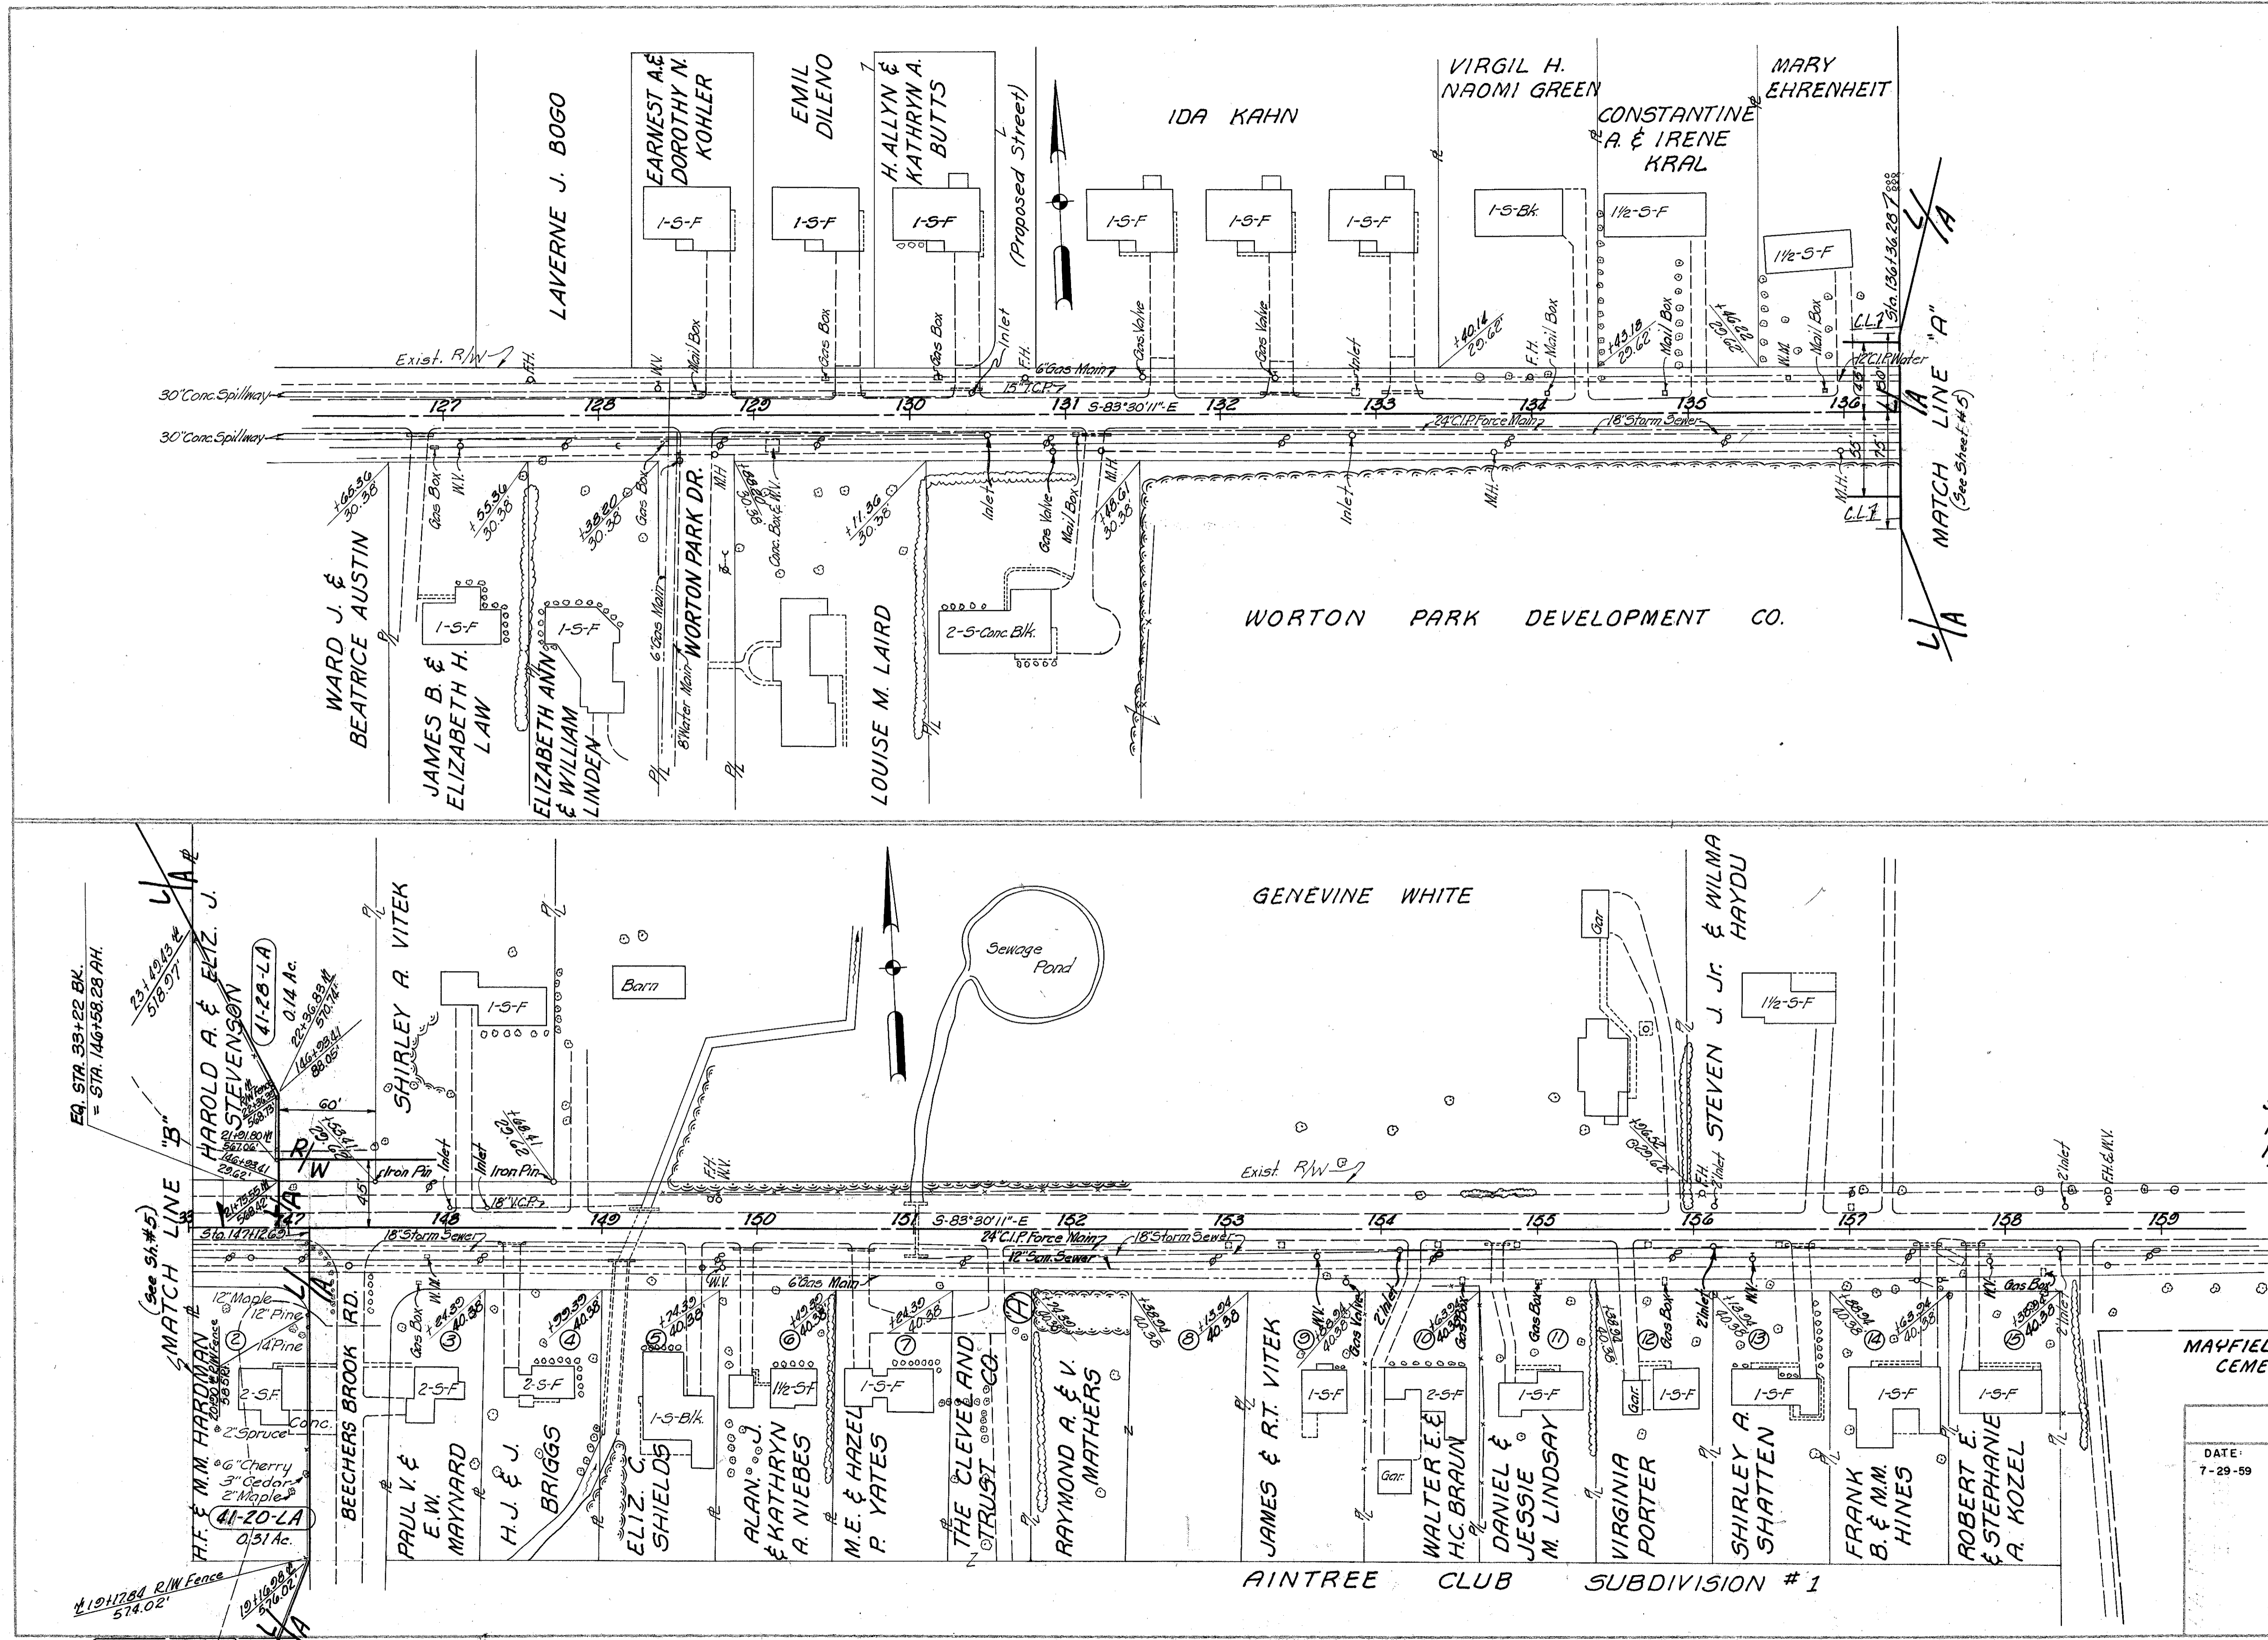

STRUCTURES TO BE REMOVED  
PARCEL NO. 41-20-LA  
1, 2-STORY FRAME RESIDENCE

369 L.F. TYPE "D" FENCE

MAYFIELD UNION CEMETERY

Scale: 1"=50'

MICHAEL BAKER, JR., CONSULTING ENGINEERS ROCHESTER, PENNSYLVANIA					
DATE: 7-29-59					
STATE OF OHIO DEPARTMENT OF HIGHWAYS RIGHT OF WAY PLANS STATE HIGHWAY NO. 1 C-41 WILSON MILLS ROAD					
Designed	Drawn	Traced	Checked	Reviewed	Date
J.P.	H.G.	H.G.	B.P.		

EQ. STA. 93+22 BK.  
= STA. 146+58.28 AH.

(See Sh.#5)

119+78.0 R/W Fence  
574.02'

(Match Sheet No. 5)