
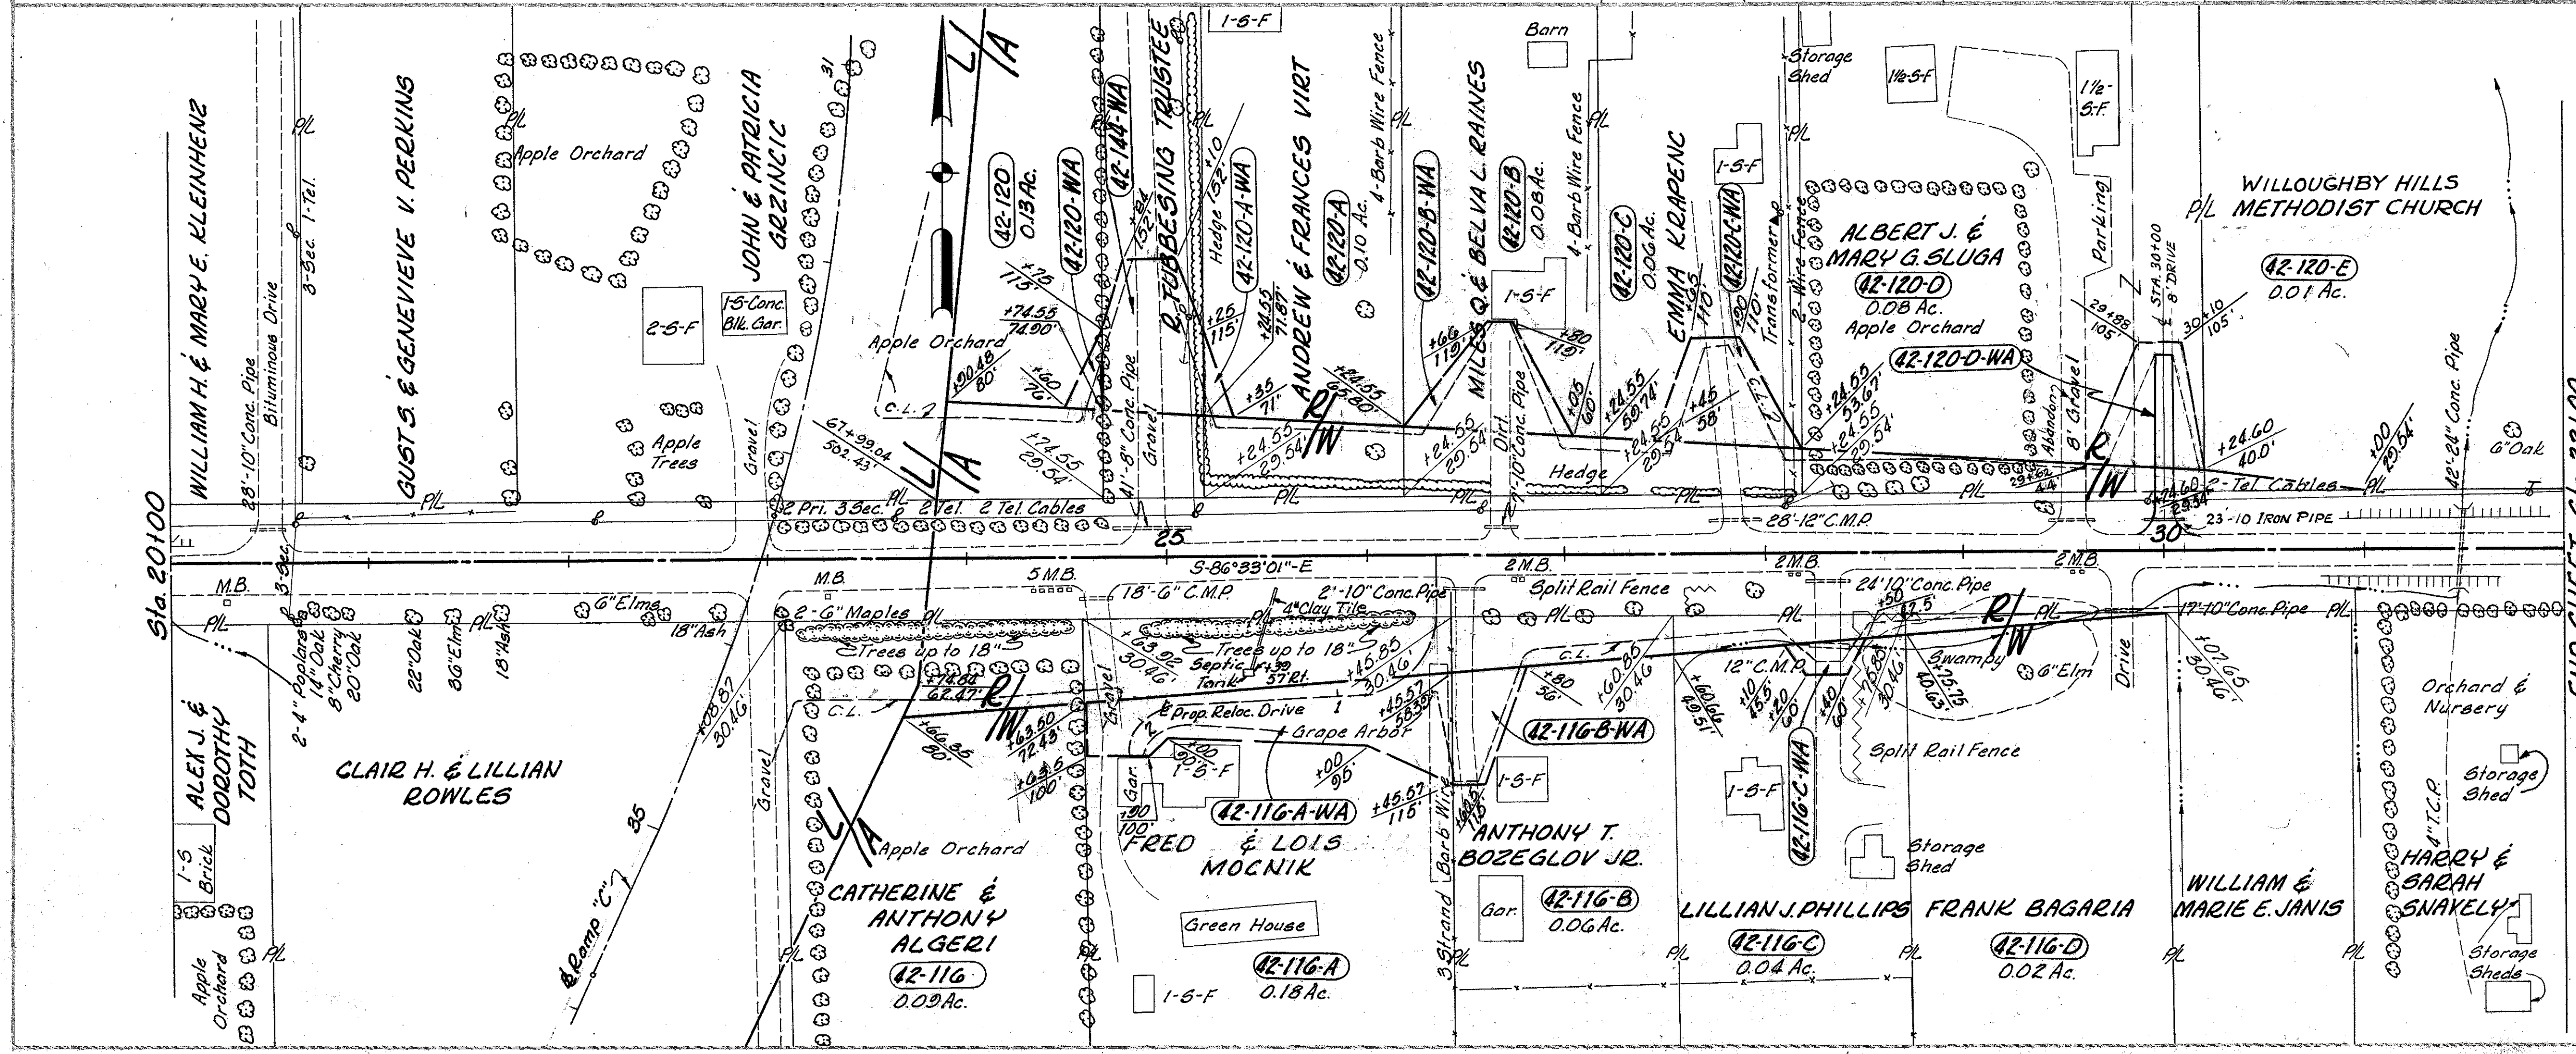


FED. RD. DIVISION	STATE	PROJECT
2	OHIO	ACI-90-1(20)18

454
458

LAKE COUNTY
CUY-I-15.91
LAK-I- 0.00
LIMITED ACCESS

R/W
25 of 29

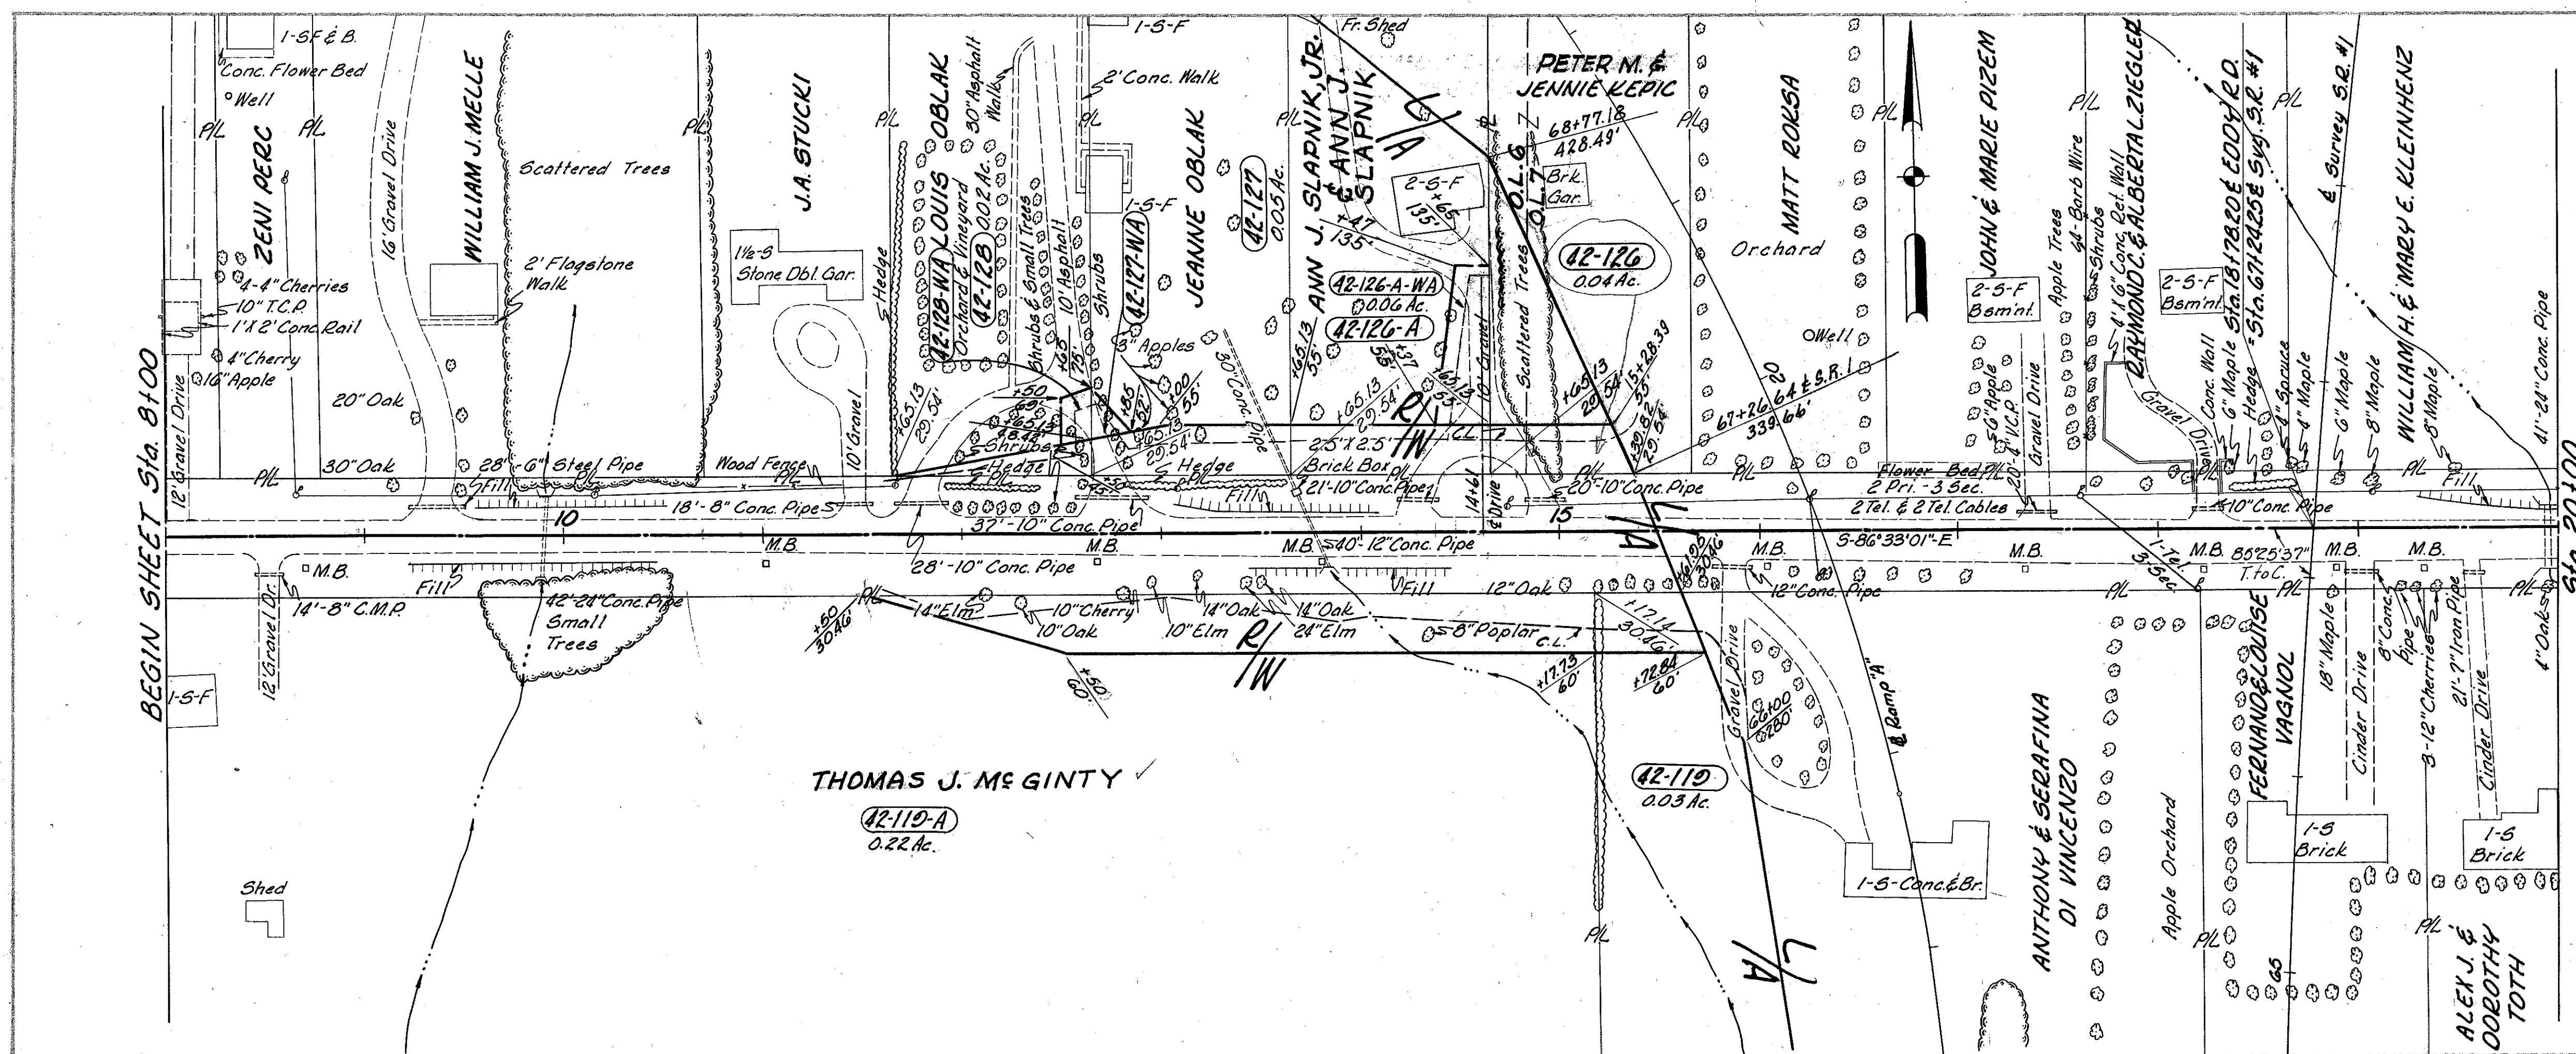

NO STRUCTURES
TO BE REMOVED.

Scale: 1" = 50'

MICHAEL BAKER, JR., CONSULTING ENGINEERS
ROCHESTER, PENNSYLVANIA

STATE OF OHIO
DEPARTMENT OF HIGHWAYS
RIGHT OF WAY PLANS
STATE HIGHWAY NO. 1
C-42
EDDY ROAD

DATE:
7-29-59
Revised:
10-19-59
9-16-60

Designed	Drawn	Traced	Checked	Reviewed	Date	Revised
B.P.	A.L.H.	K.L.G.	J.P.			