
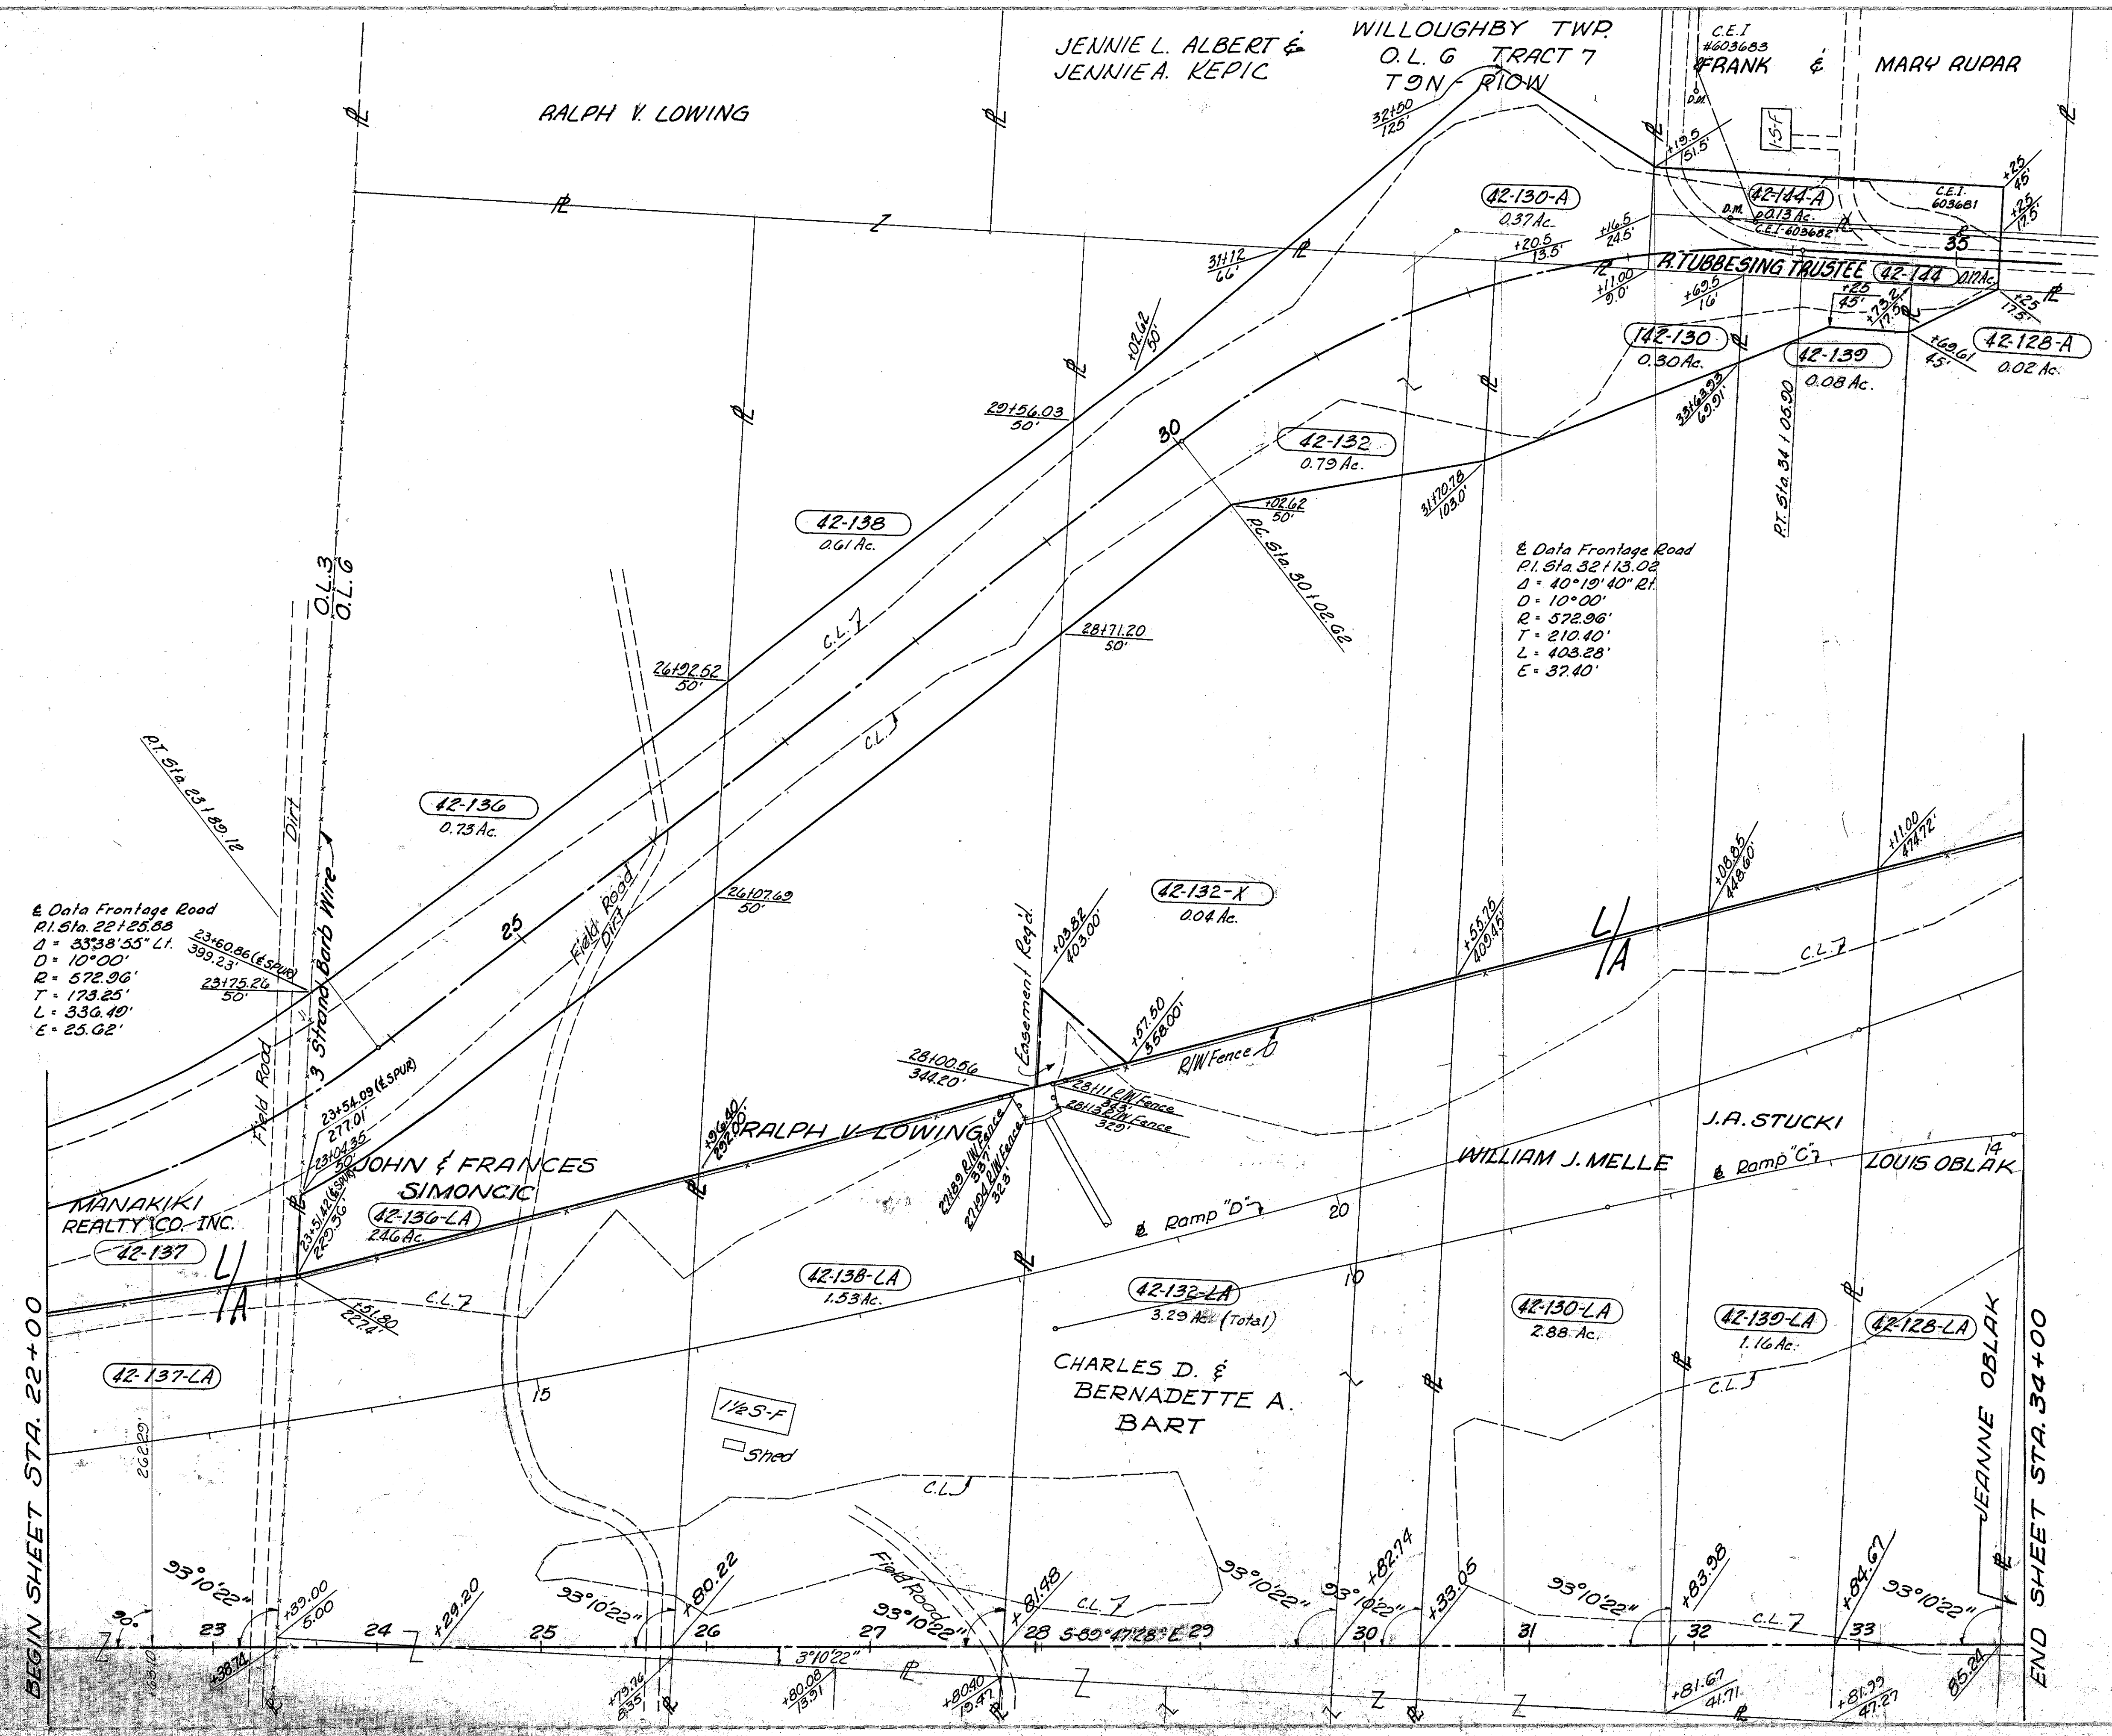


FED. RD. DIVISION	STATE	PROJECT
2	OHIO	ACI-90-1(20)18

457
458

LAKE COUNTY
CUY-1-15.91
LAK-1- 0.00
LIMITED ACCESS

R/W
28 of 29

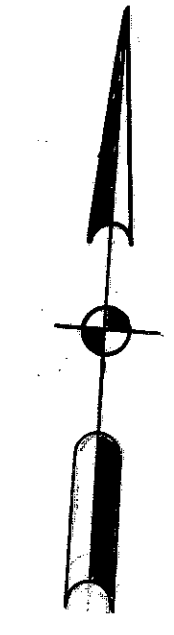

& Data Frontage Road
P.I. Sta. 22+25.88
D = 33°38'55" L.I.
D = 10°00'
R = 572.96'
T = 173.25'
L = 336.40'
E = 25.62'

& Data Frontage Road
P.I. Sta. 32+13.02
D = 40°19'40" R.I.
D = 10°00'
R = 572.96'
T = 210.40'
L = 403.28'
E = 37.40'

STRUCTURES TO BE REMOVED
PARCEL NO. 42-138-LA
1-1/2 STORY FRAME RESIDENCE
1- SHED

1246 L.F. TYPE "D" FENCE
Scale: 1" = 50'

MICHAEL BAKER JR., CONSULTING ENGINEERS ROCHESTER, PENNSYLVANIA					
STATE OF OHIO DEPARTMENT OF HIGHWAYS RIGHT OF WAY PLANS STATE HIGHWAY NO. 1					
C-42 EUCLID SPUR STA. 22+00 TO STA. 34+00 L					
DATE: 7-29-59	DESIGNED:	DRAWN:	TRACED:	CHECKED:	REVIEWED:
Revised: 9-17-59	J.P.	A.L.H.	K.L.G.	B.P.	
Revised: 10-19-59					