


LAKE COUNTY
 CUY-1-15.91
 LAK-1- 0.00
 LIMITED ACCESS

R/W
 29 of 29

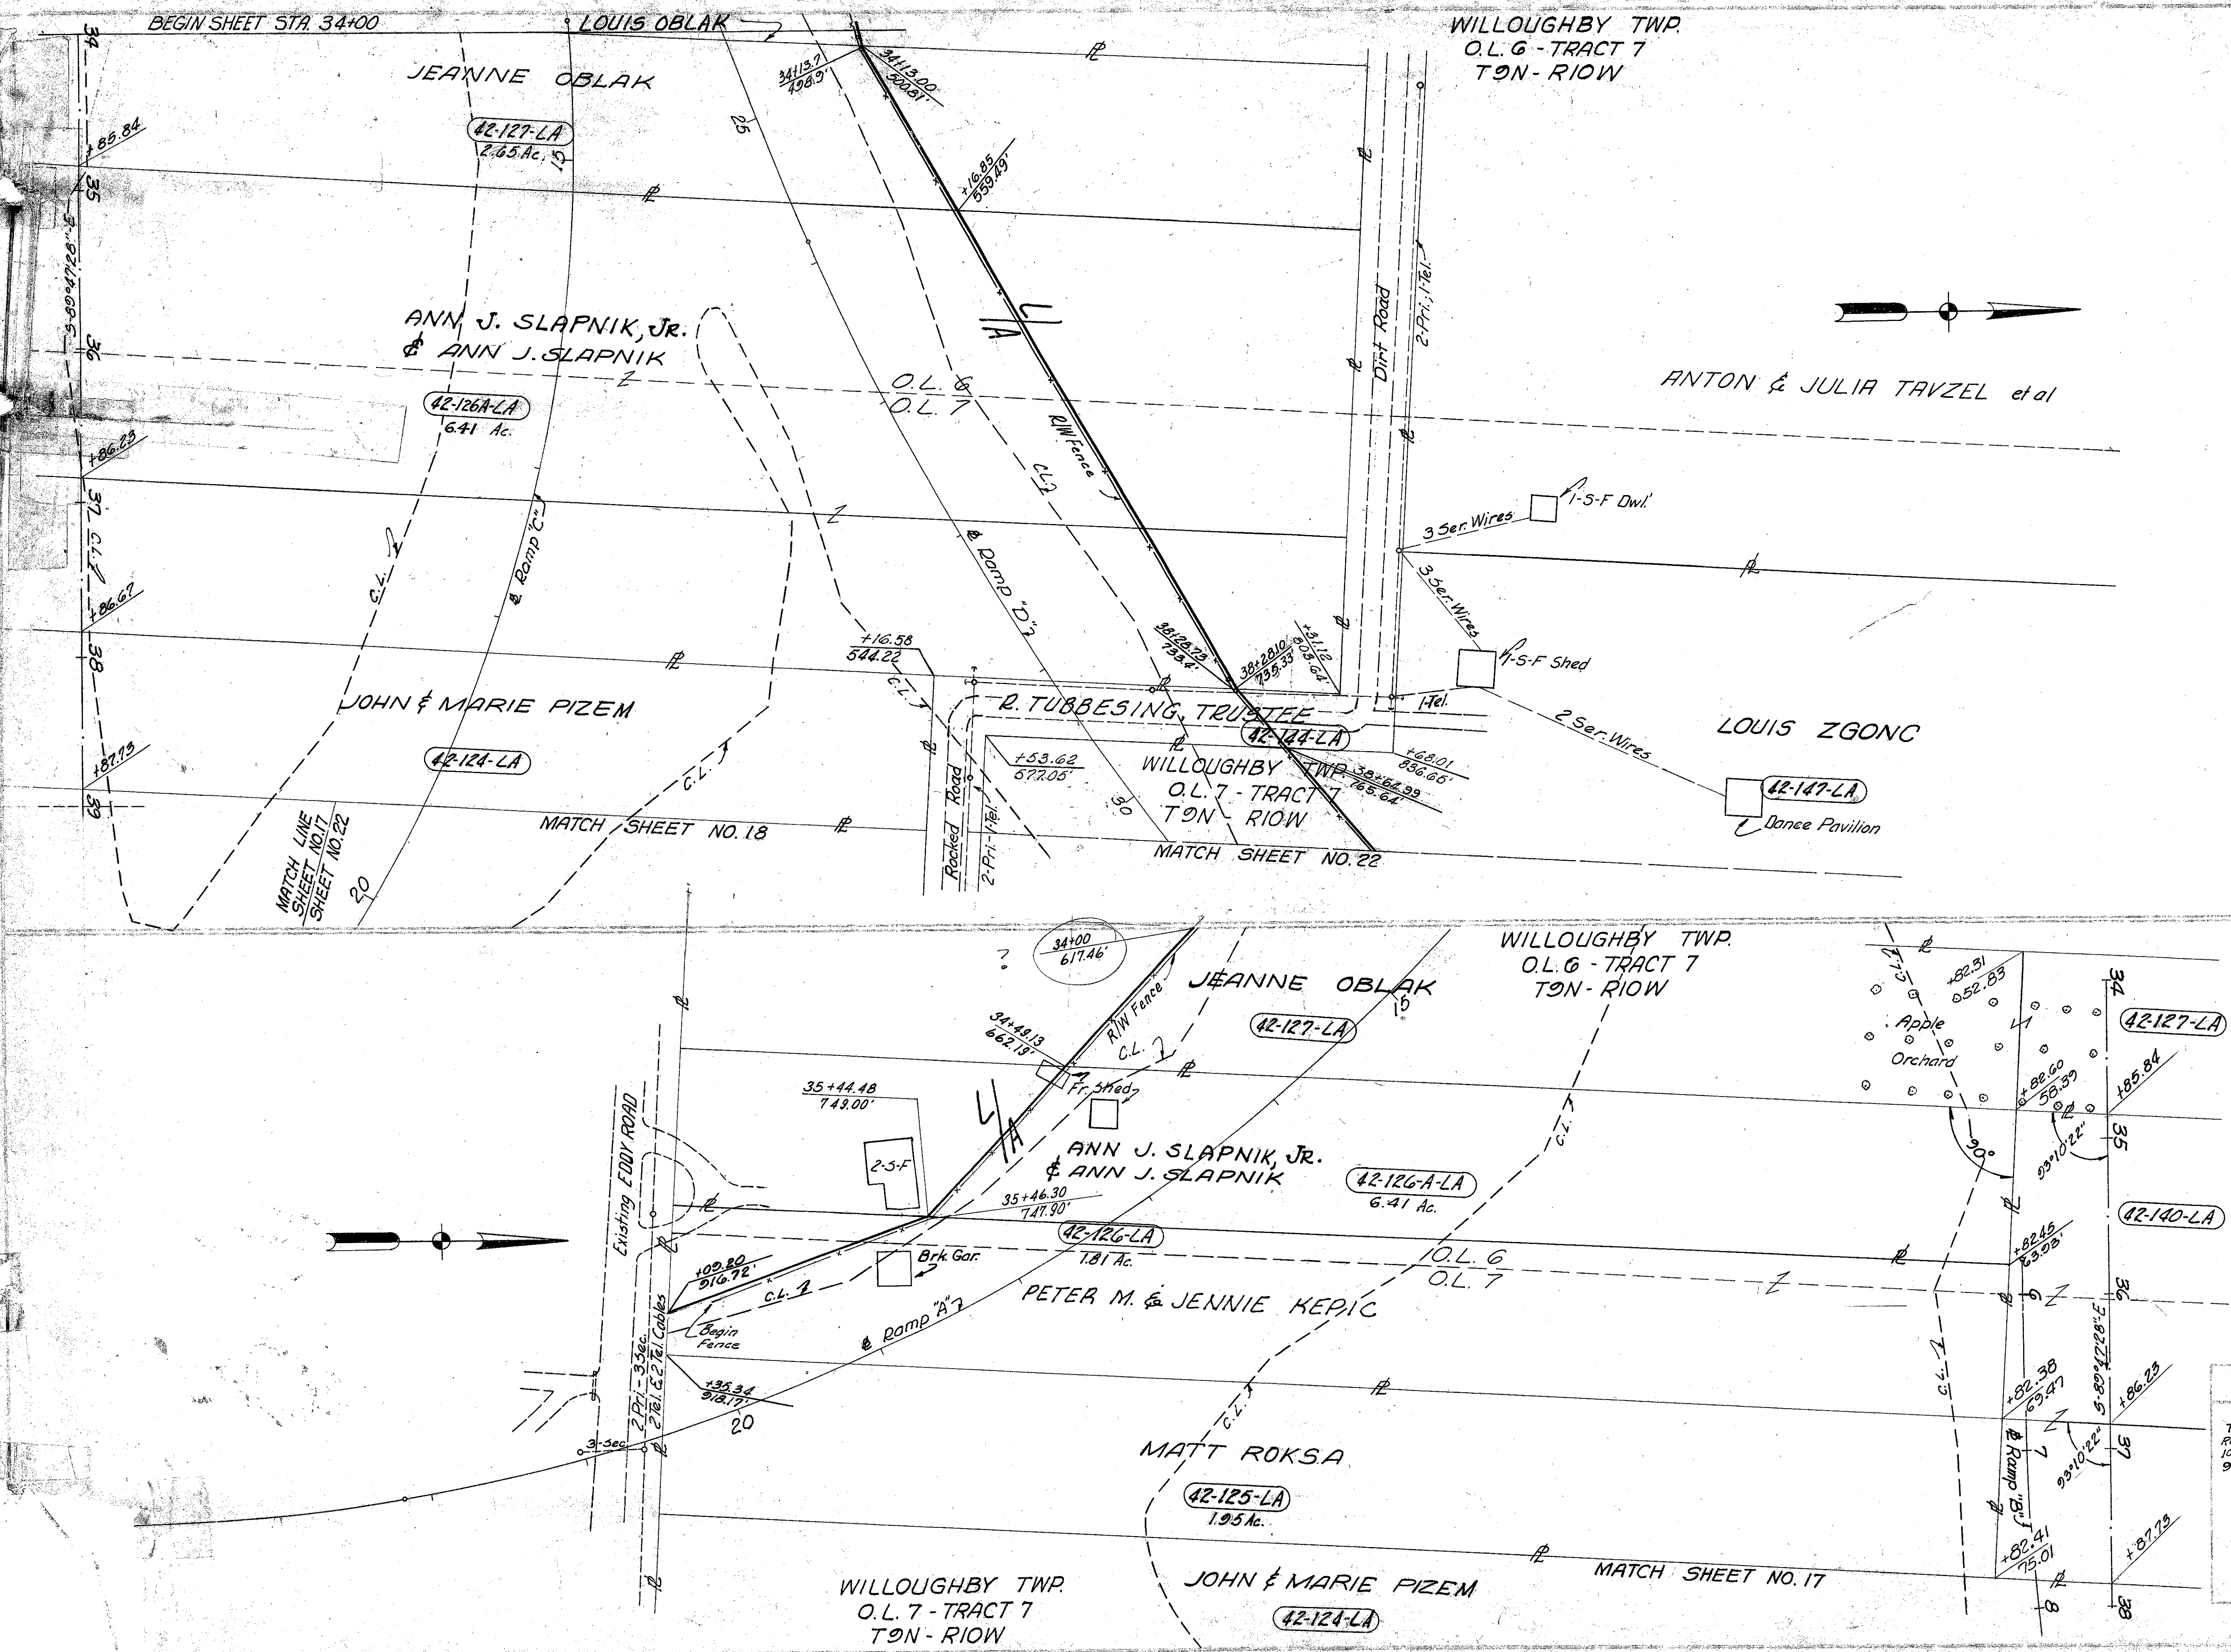

STRUCTURES TO BE REMOVED
 PARCEL NO. 42-126-A-LA
 2-FRAME SHEDS
 PARCEL NO. 42-126-LA
 1-BRICK GARAGE

834 L.F. TYPE "D" FENCE
 Scale: 1" = 50'

MICHAEL BAKER JR., CONSULTING ENGINEERS
 ROCHESTER, PENNSYLVANIA

DATE:
 7-29-59
 Revised:
 10-19-59
 9-16-60

STATE OF OHIO
 DEPARTMENT OF HIGHWAYS
 RIGHT OF WAY PLANS
 STATE HIGHWAY NO. 1
 C-42

ECULID SPUR STA. 34+00 TO STA 39+00

Designed	Drawn	Traced	Checked	Reviewed	Date	Revised
J.P.	A.L.H.	K.L.G.	B.P.			