
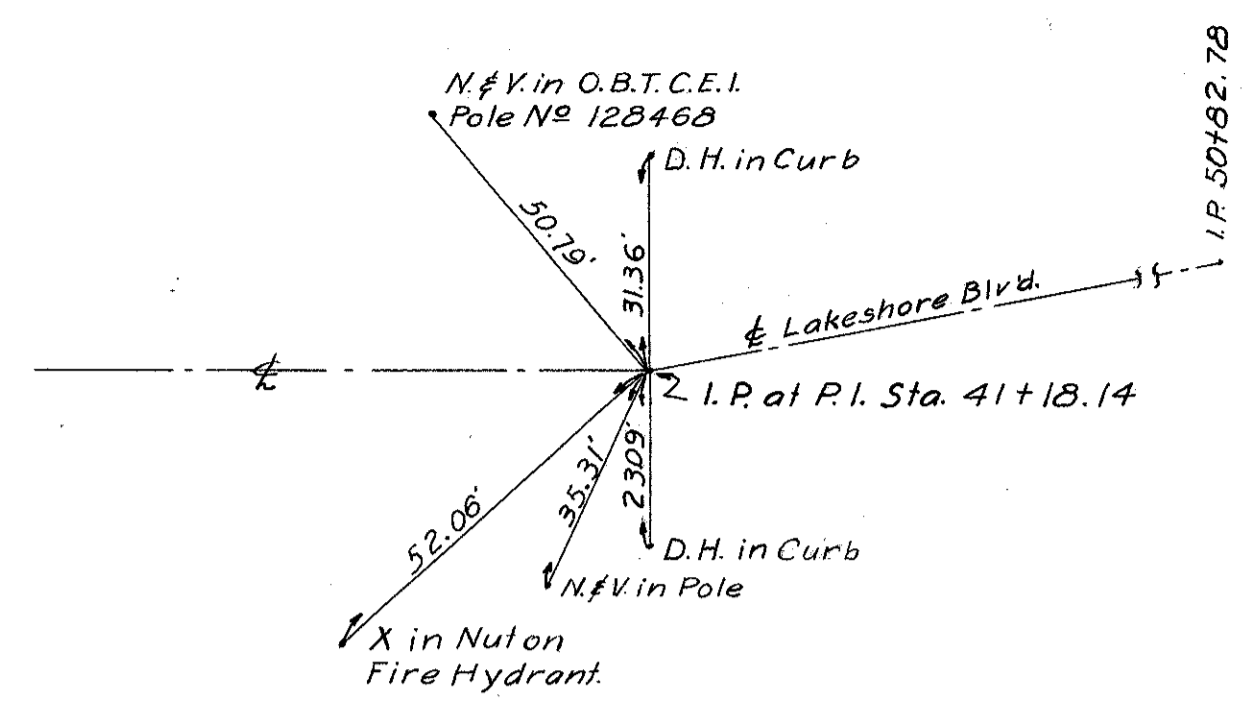



LAKE COUNTY
S.H. 520 SEC.
WILLOWICK (PT)

BEGIN SHEET STA 31+00

END SHEET STA. 46+50

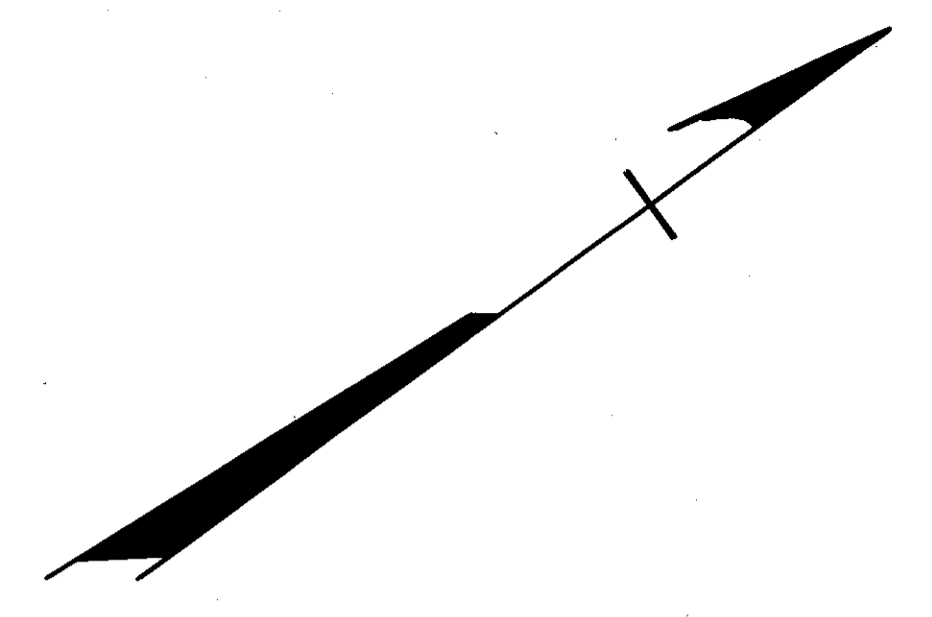

P.I. = STA. 41+18.14
 P.C. STA. 40+25
 P.T. STA. 42+10.70

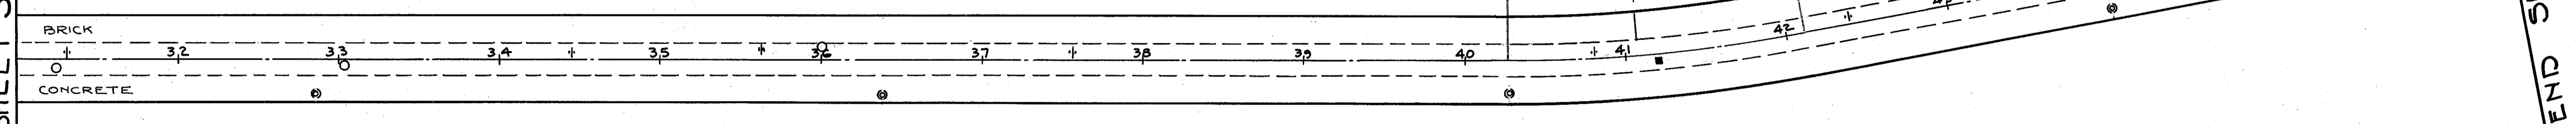


- CASTINGS RESET
- Storm Manholes 3
 - ⊕ Sanitary Manholes 4
 - † Water Valve Box 0

MONUMENT BOXES.	
Station	Monument Box Set
P.I. 41+18.14	Each 1
Total	1

LAKE SHORE BLVD. S.H. 520

SQ. YDS. IN CENTER STRIP						
Station		Length	Width	Sq. Ft.	Sq. Yds.	Sealing Edge E ² Lin. Ft.
From	To					
31+00	46+50	1550	18.5	28675.00	3186.11	3100.00

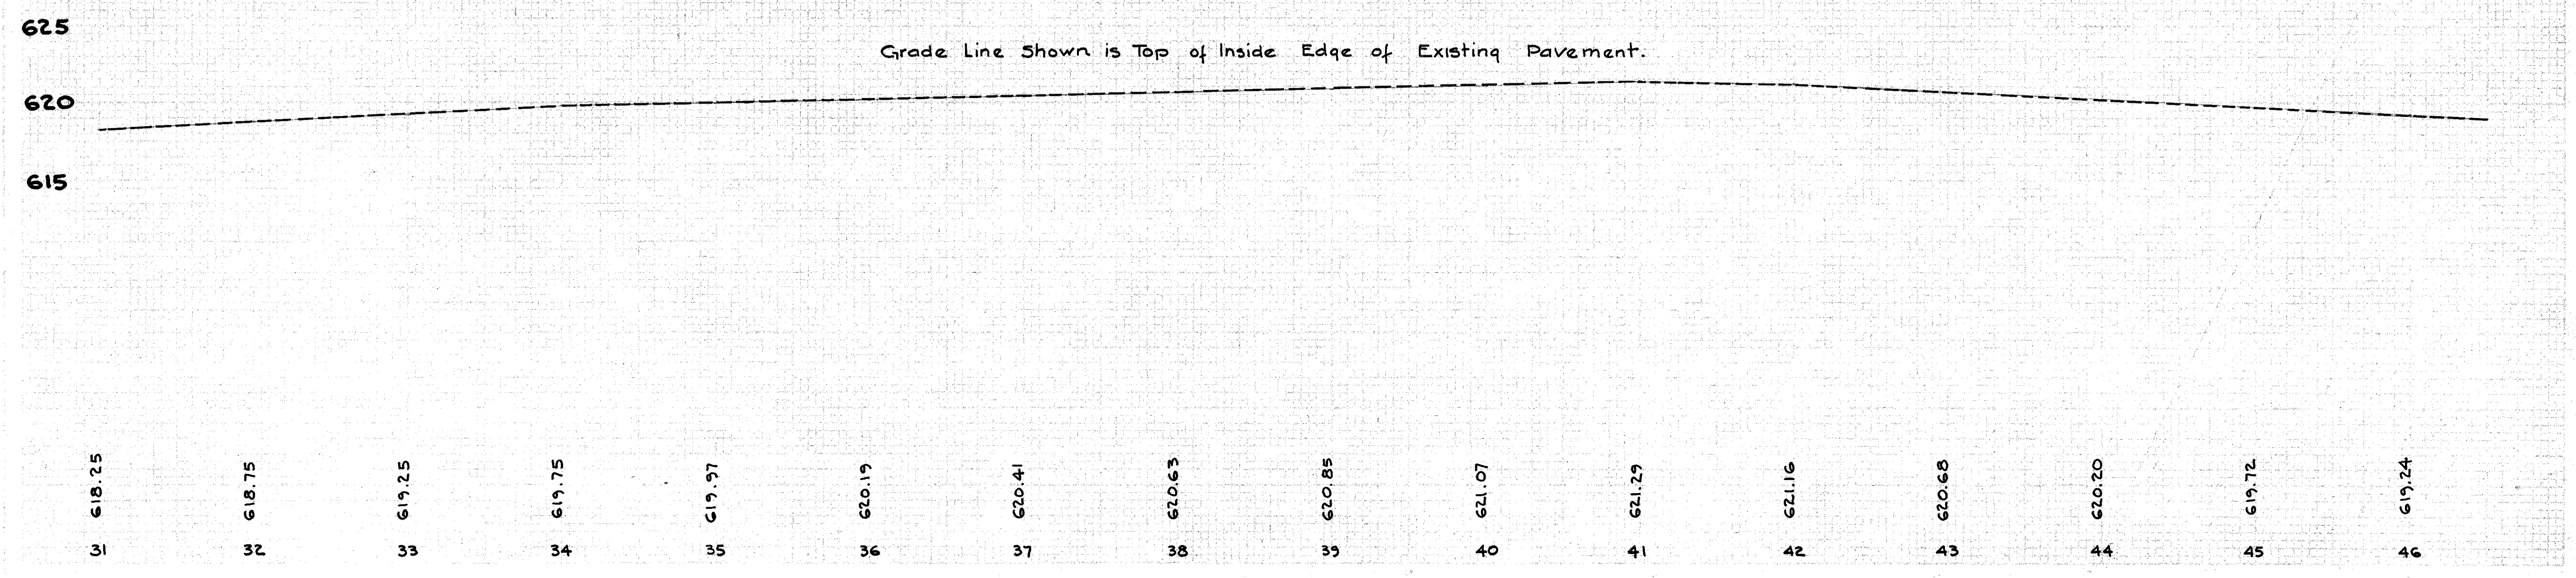

LINE SHEET STA. 31+00 TO STA. 46+50