
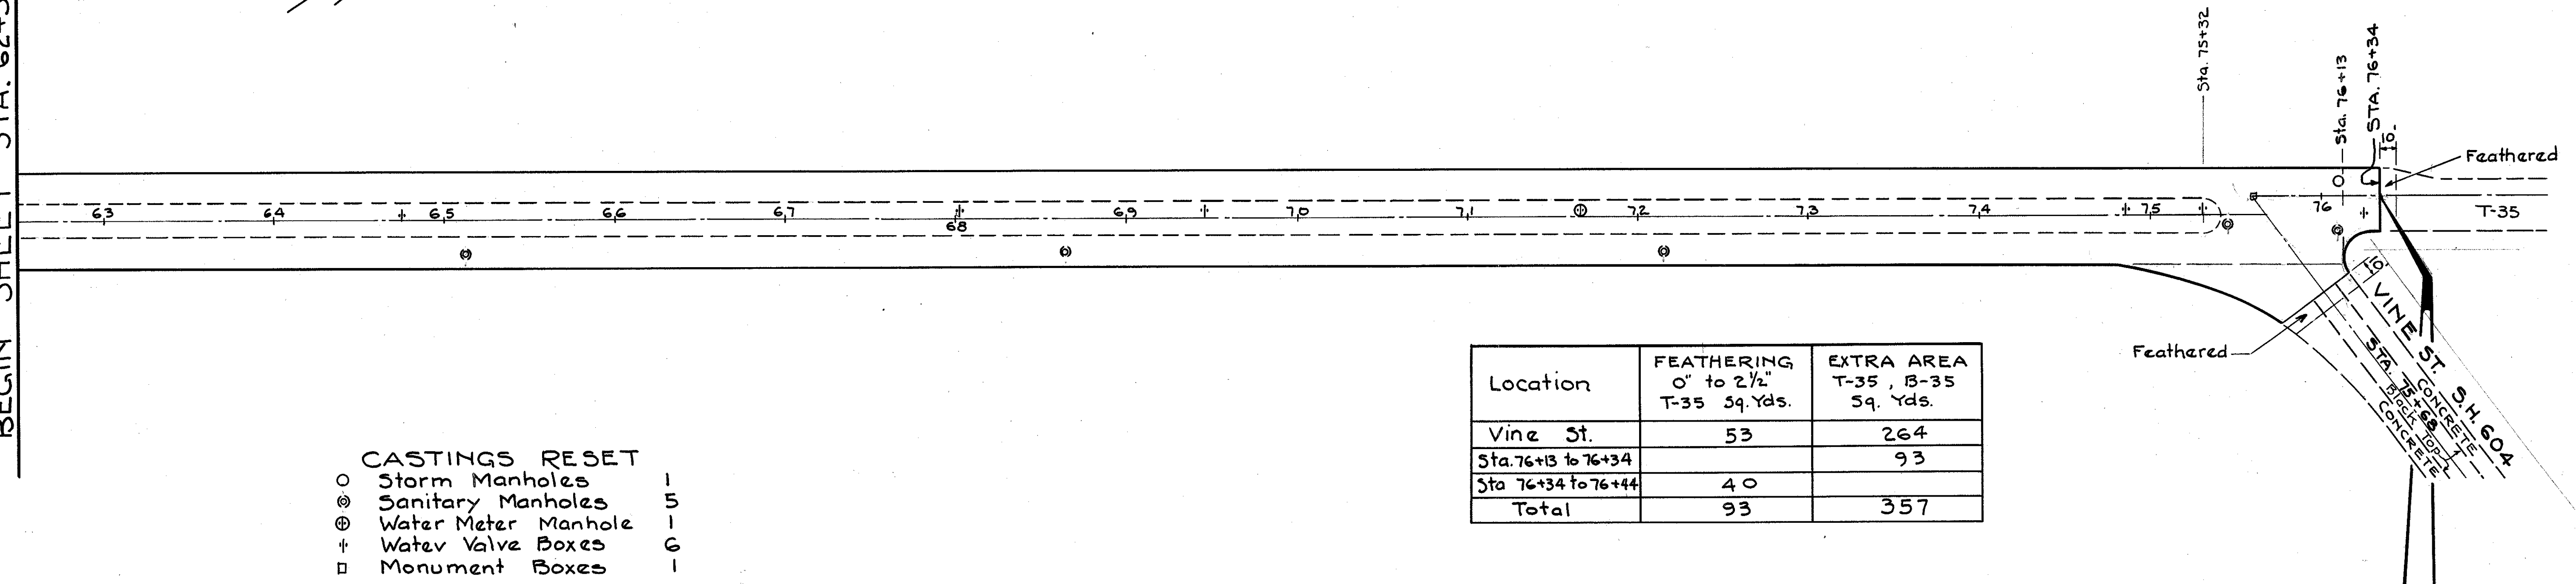


LAKE COUNTY
S.H. 520 SEC.
WILLOWICK (PT.)

BEGIN SHEET STA. 62+50

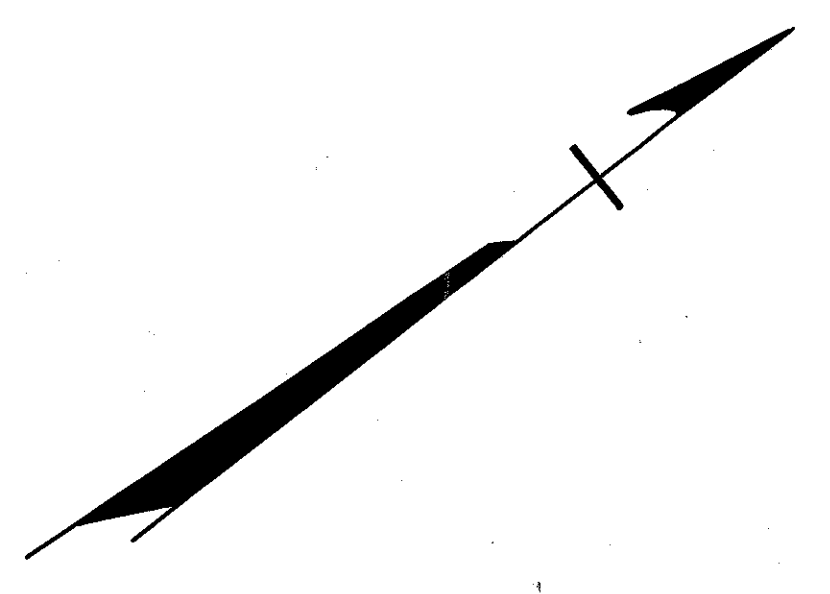

Location	FEATHERING 0" to 2 1/2" T-35 Sq. Yds.	EXTRA AREA T-35, B-35 Sq. Yds.
Vine St.	53	264
Sta. 76+13 to 76+34		93
Sta. 76+34 to 76+44	40	
Total	93	357

- CASTINGS RESET
- Storm Manholes 1
 - ⊙ Sanitary Manholes 5
 - ⊕ Water Meter Manhole 1
 - + Water Valve Boxes 6
 - Monument Boxes 1

LAKE SHORE BLVD. S.H. 520

END PROJECT
STA. 76+34

SQ. YDS. IN CENTER STRIP

Station		Length	Width	Sq. Ft.	Sq. Ft. in End	Total Sq. Ft.	Sq. Yds.	Sealing Edge E-B Lin. Ft.
From	To							
62+50	75+32	1282	18.5	23717.0	134.40	23851.40	2650.16	2593.10

