

93300 FRI 08/08/97 11:47 AM MATT FILES: BD4.PLT LSP4.PLT

LAKE COUNTY
LAK-283-0.000




18
121

PLAN NO.

CURVE DATA
PC STA. 0+103.573
PT STA. 0+233.304
R = 521.209m
Δ = 14° 15' 40"
A = 129.731m
T = 65.202m
C = 129.396m
CHBRG = N55° 13' 20" E

SEE SHEET NO. 17
MATCH LINE STA. 0+180.000

MATCH LINE STA. 0+250.000
SEE SHEET NO. 19

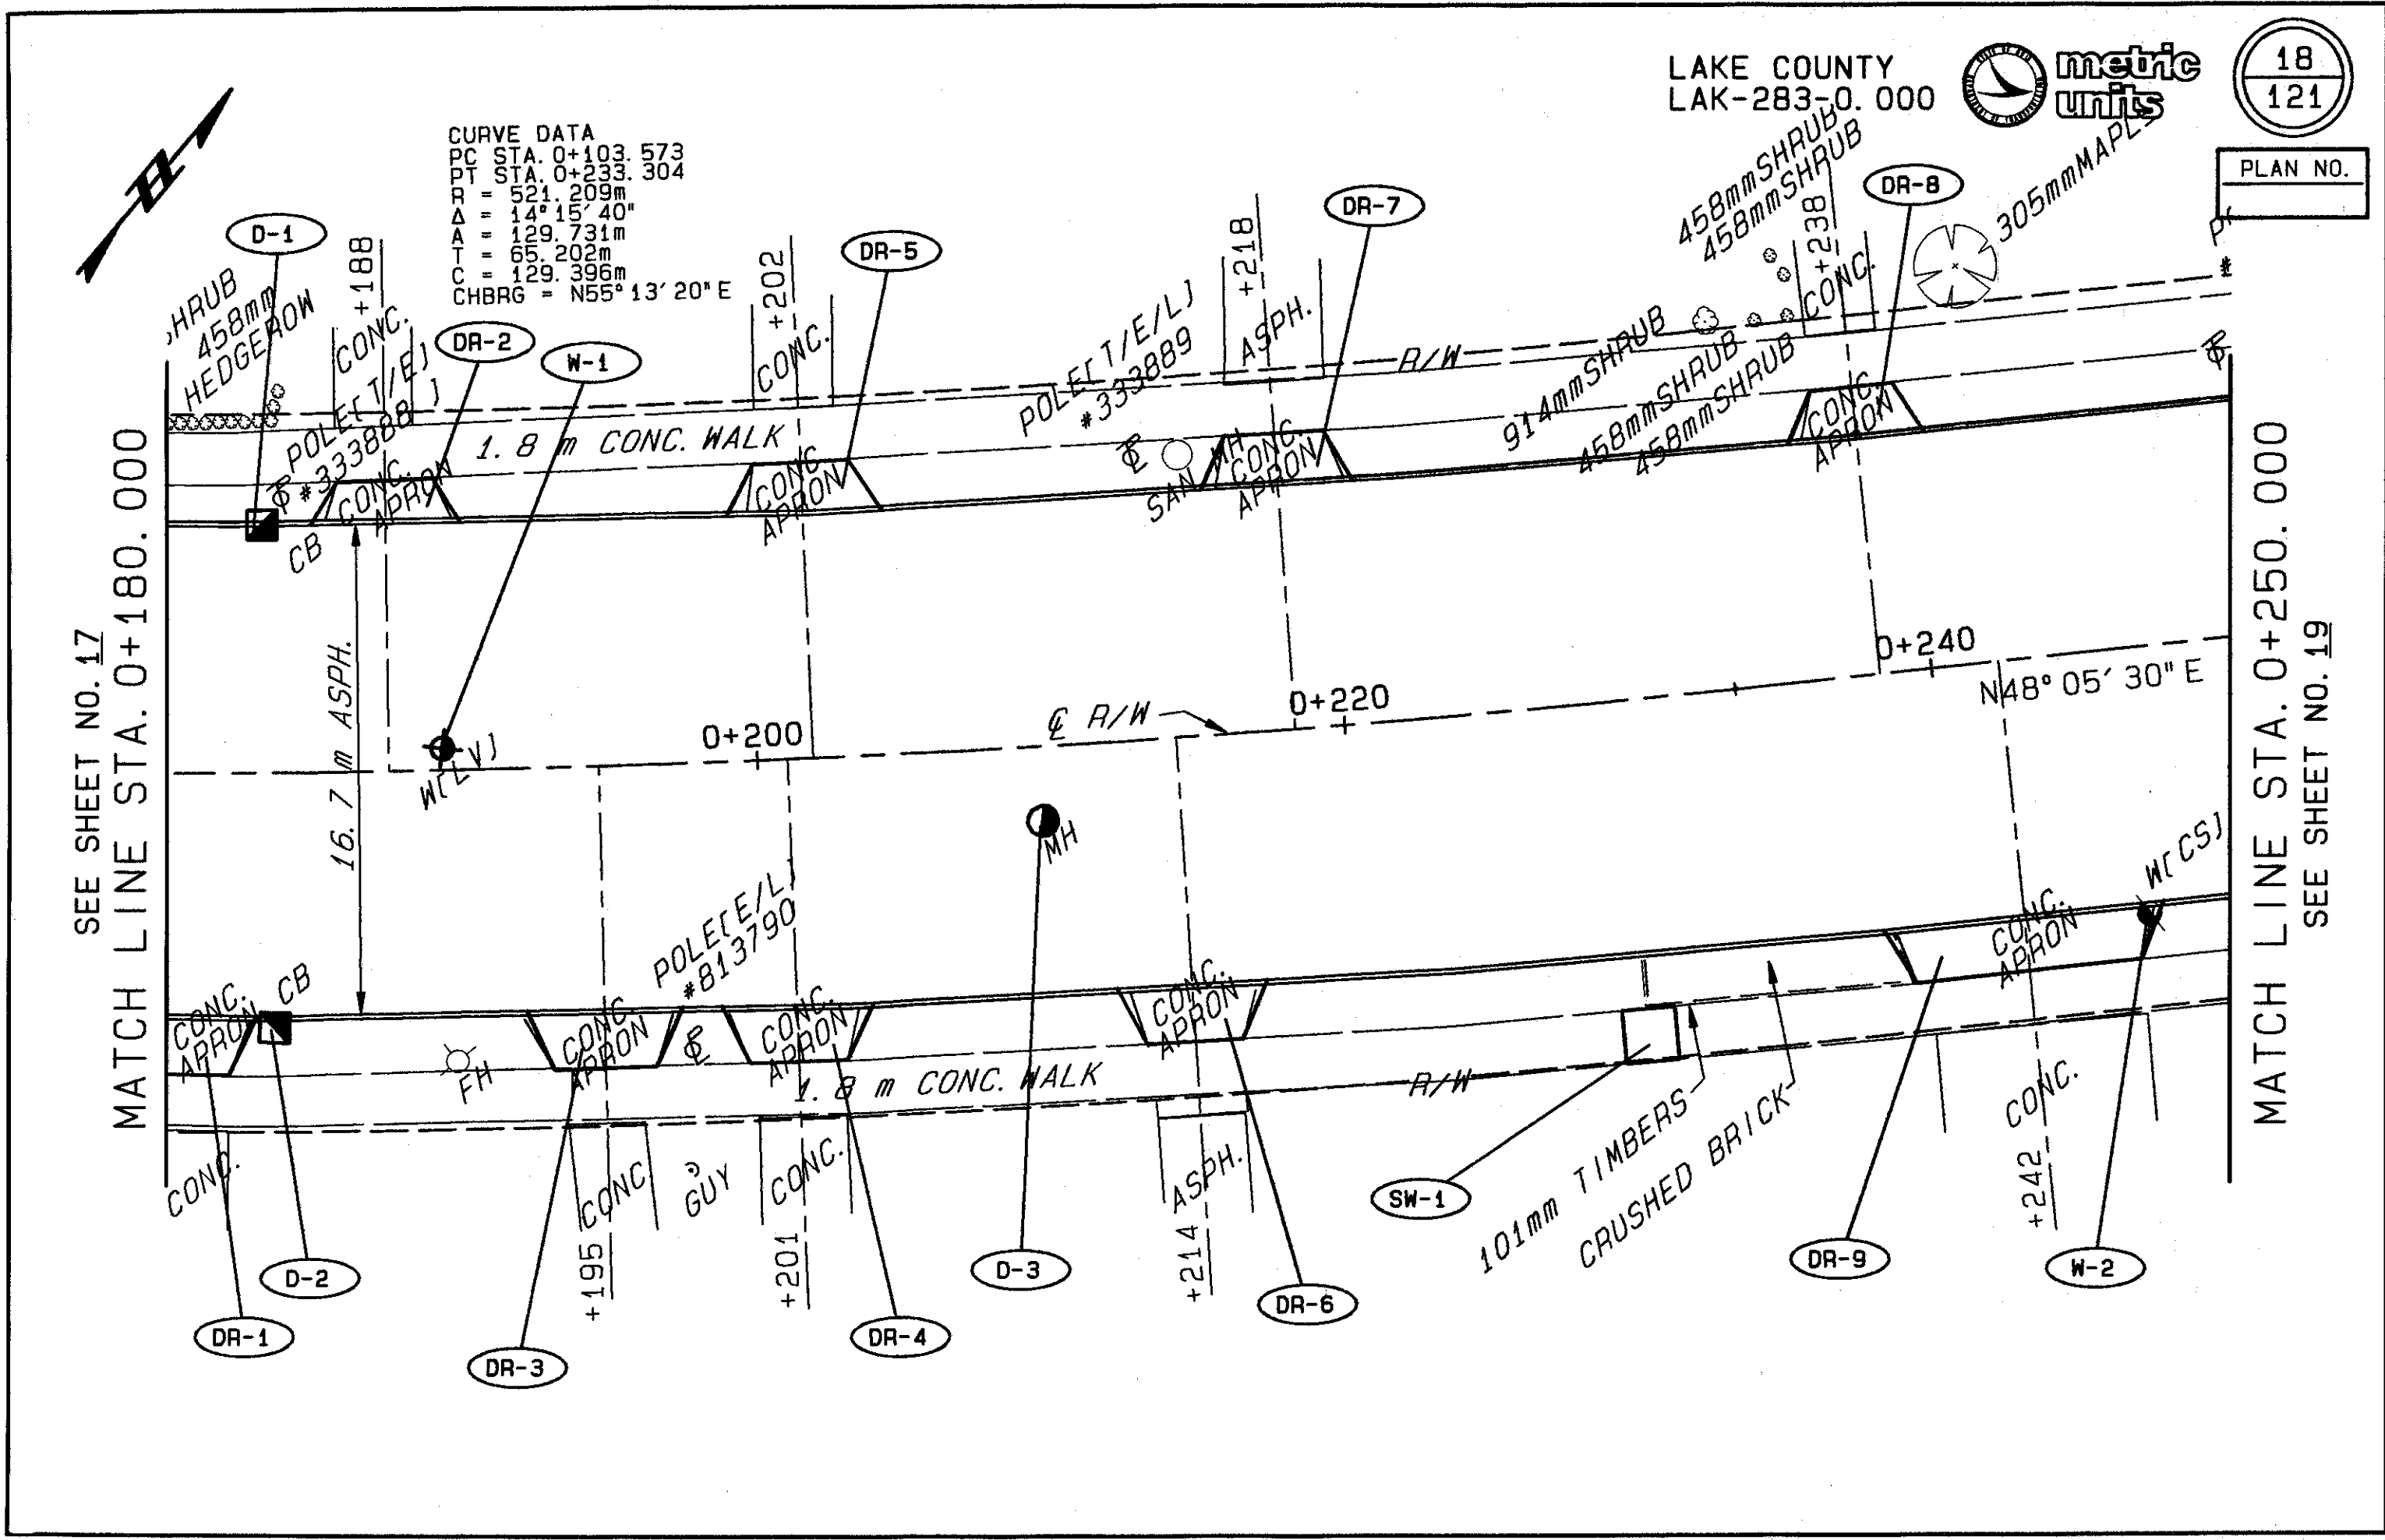

PLAN STA. 0+180.000 TO STA. 0+250.000