

93300 WED 12/04/96 09:17 AM MATT FILES: LSP8.PLT BDB.PLT

LAKE COUNTY  
LAK-283-0.000




22  
121

PLAN NO.

SEE SHEET NO. 21  
MATCH LINE STA. 0+430.000

MATCH LINE STA. 0+500.000  
SEE SHEET NO. 23

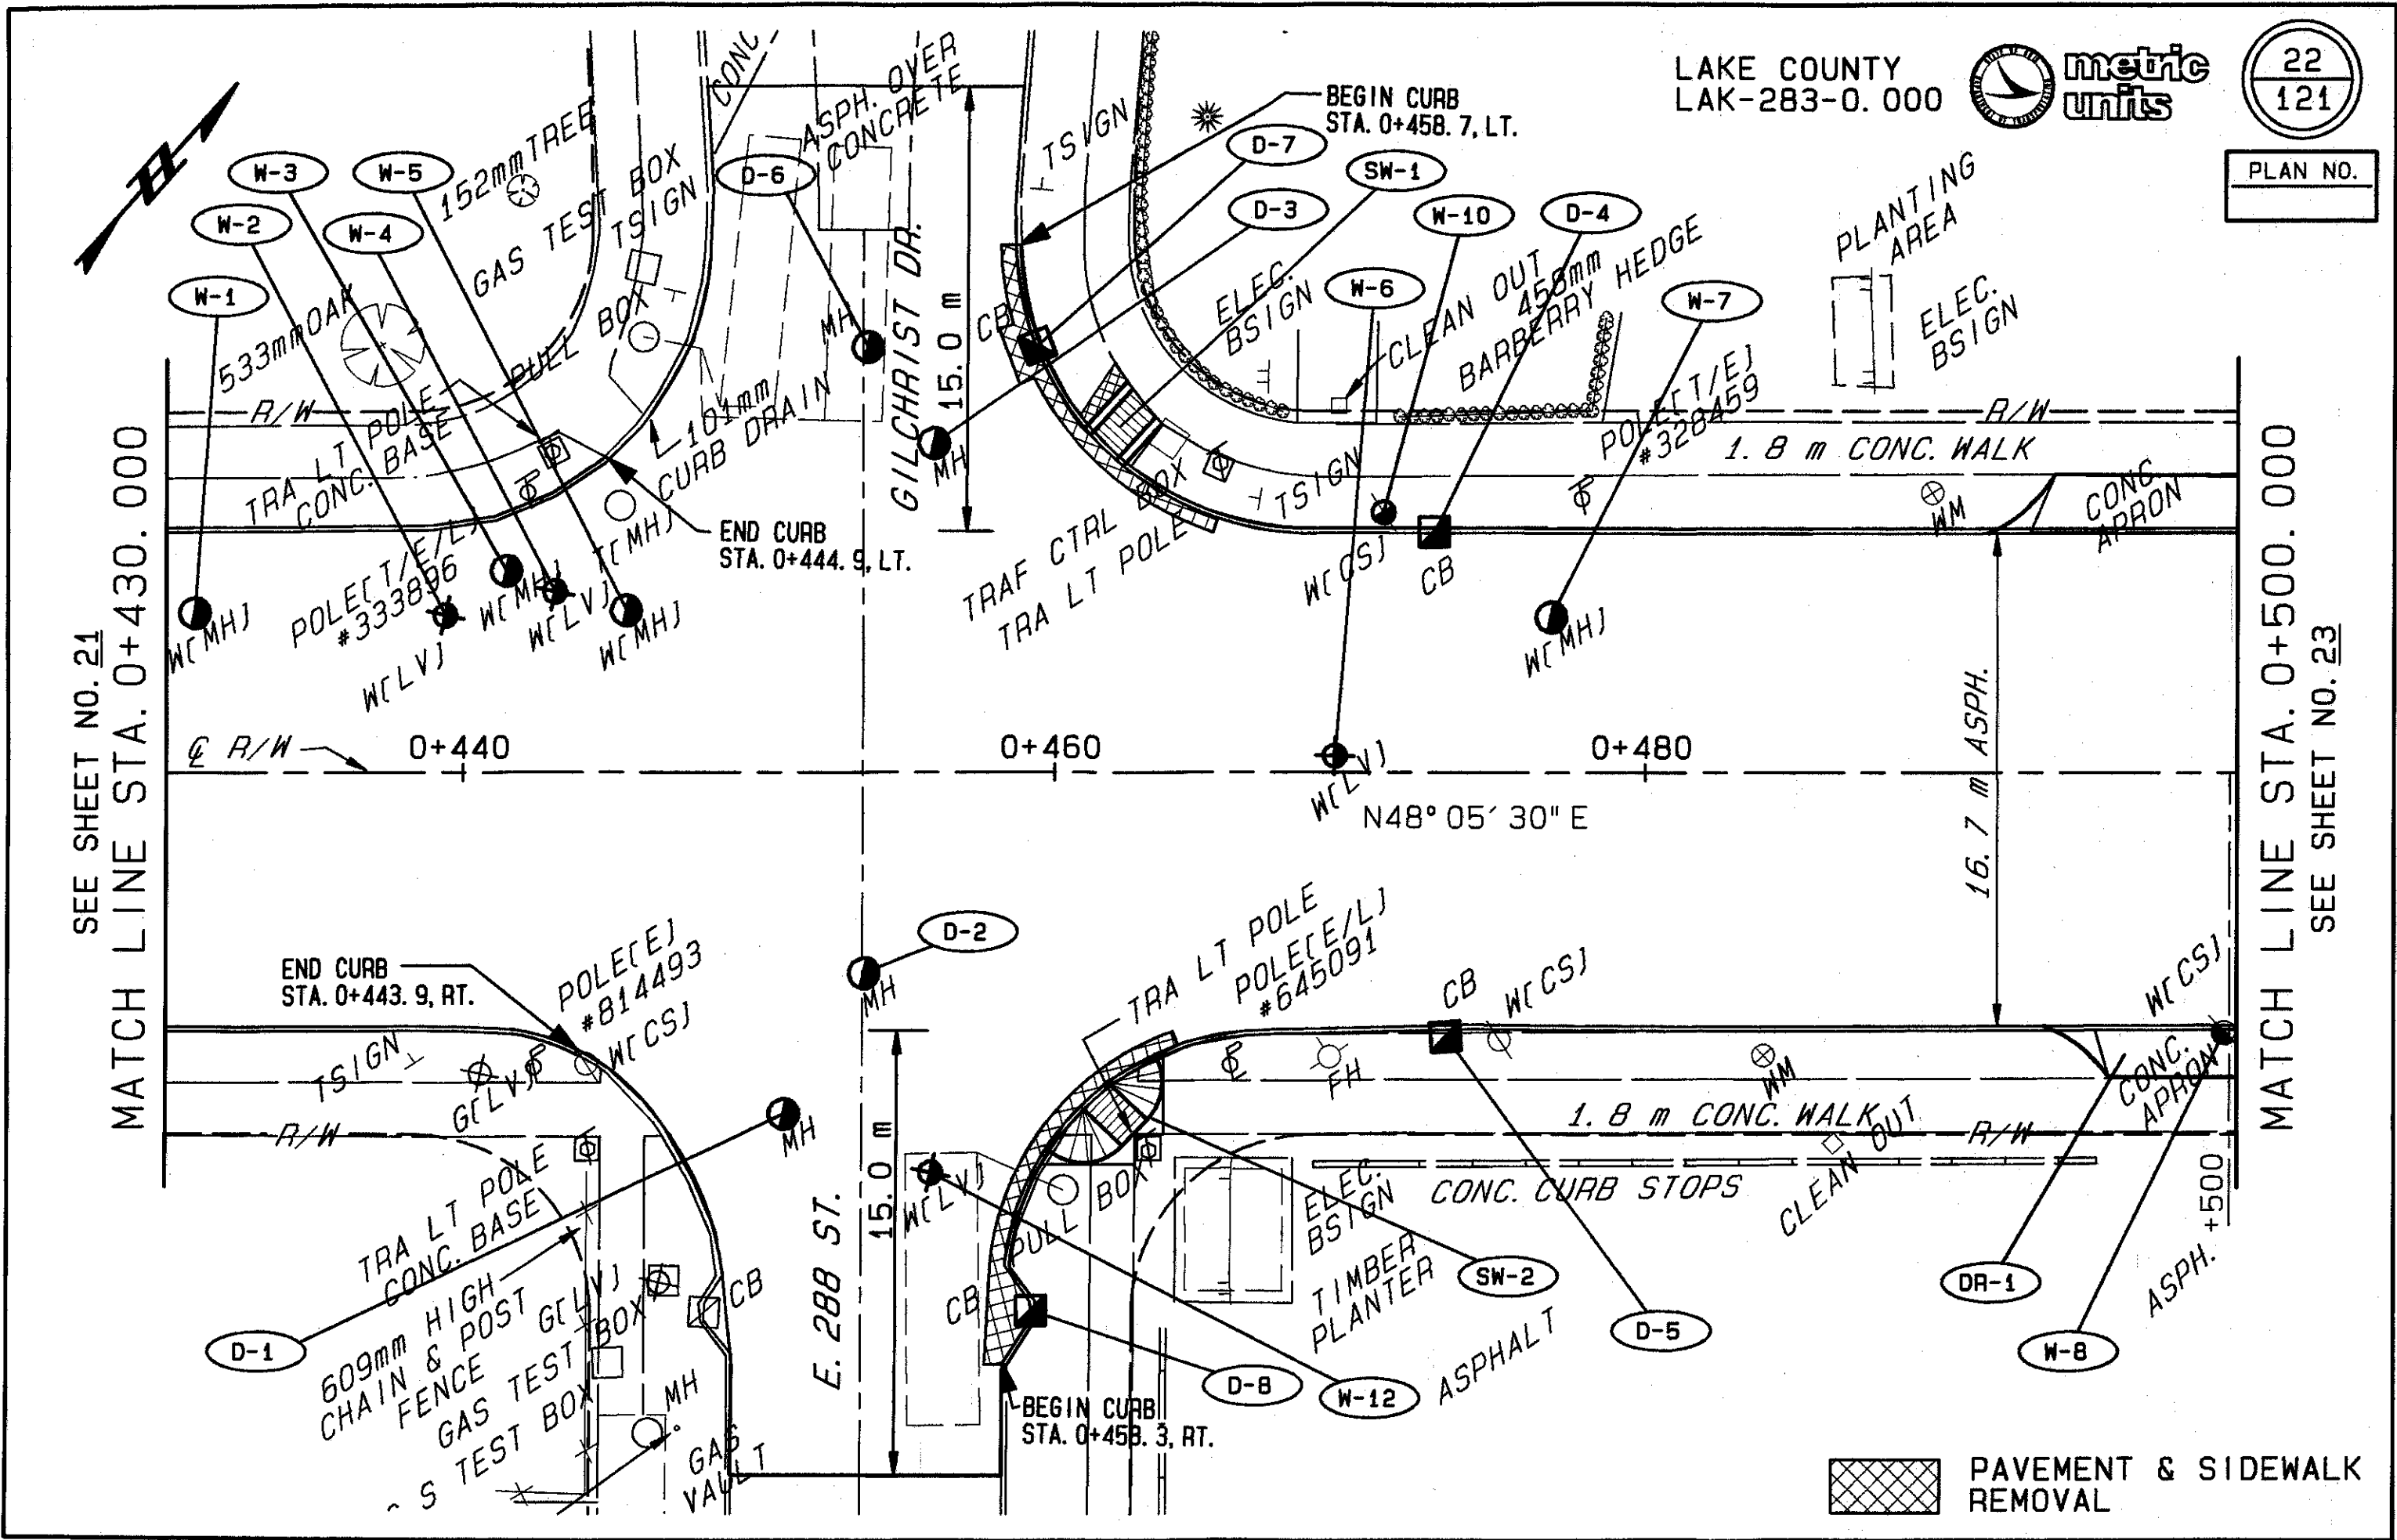

PAVEMENT & SIDEWALK REMOVAL

PLAN STA. 0+430.000 TO STA. 0+500.000