

93300 FRI 07/18/97 03:11 PM MATT FILES: BD11.PLT LSP11.PLT

LAKE COUNTY  
LAK-283-0.000




25  
121

PLAN NO.



SEE SHEET NO. 24

MATCH LINE STA. 0+640.000

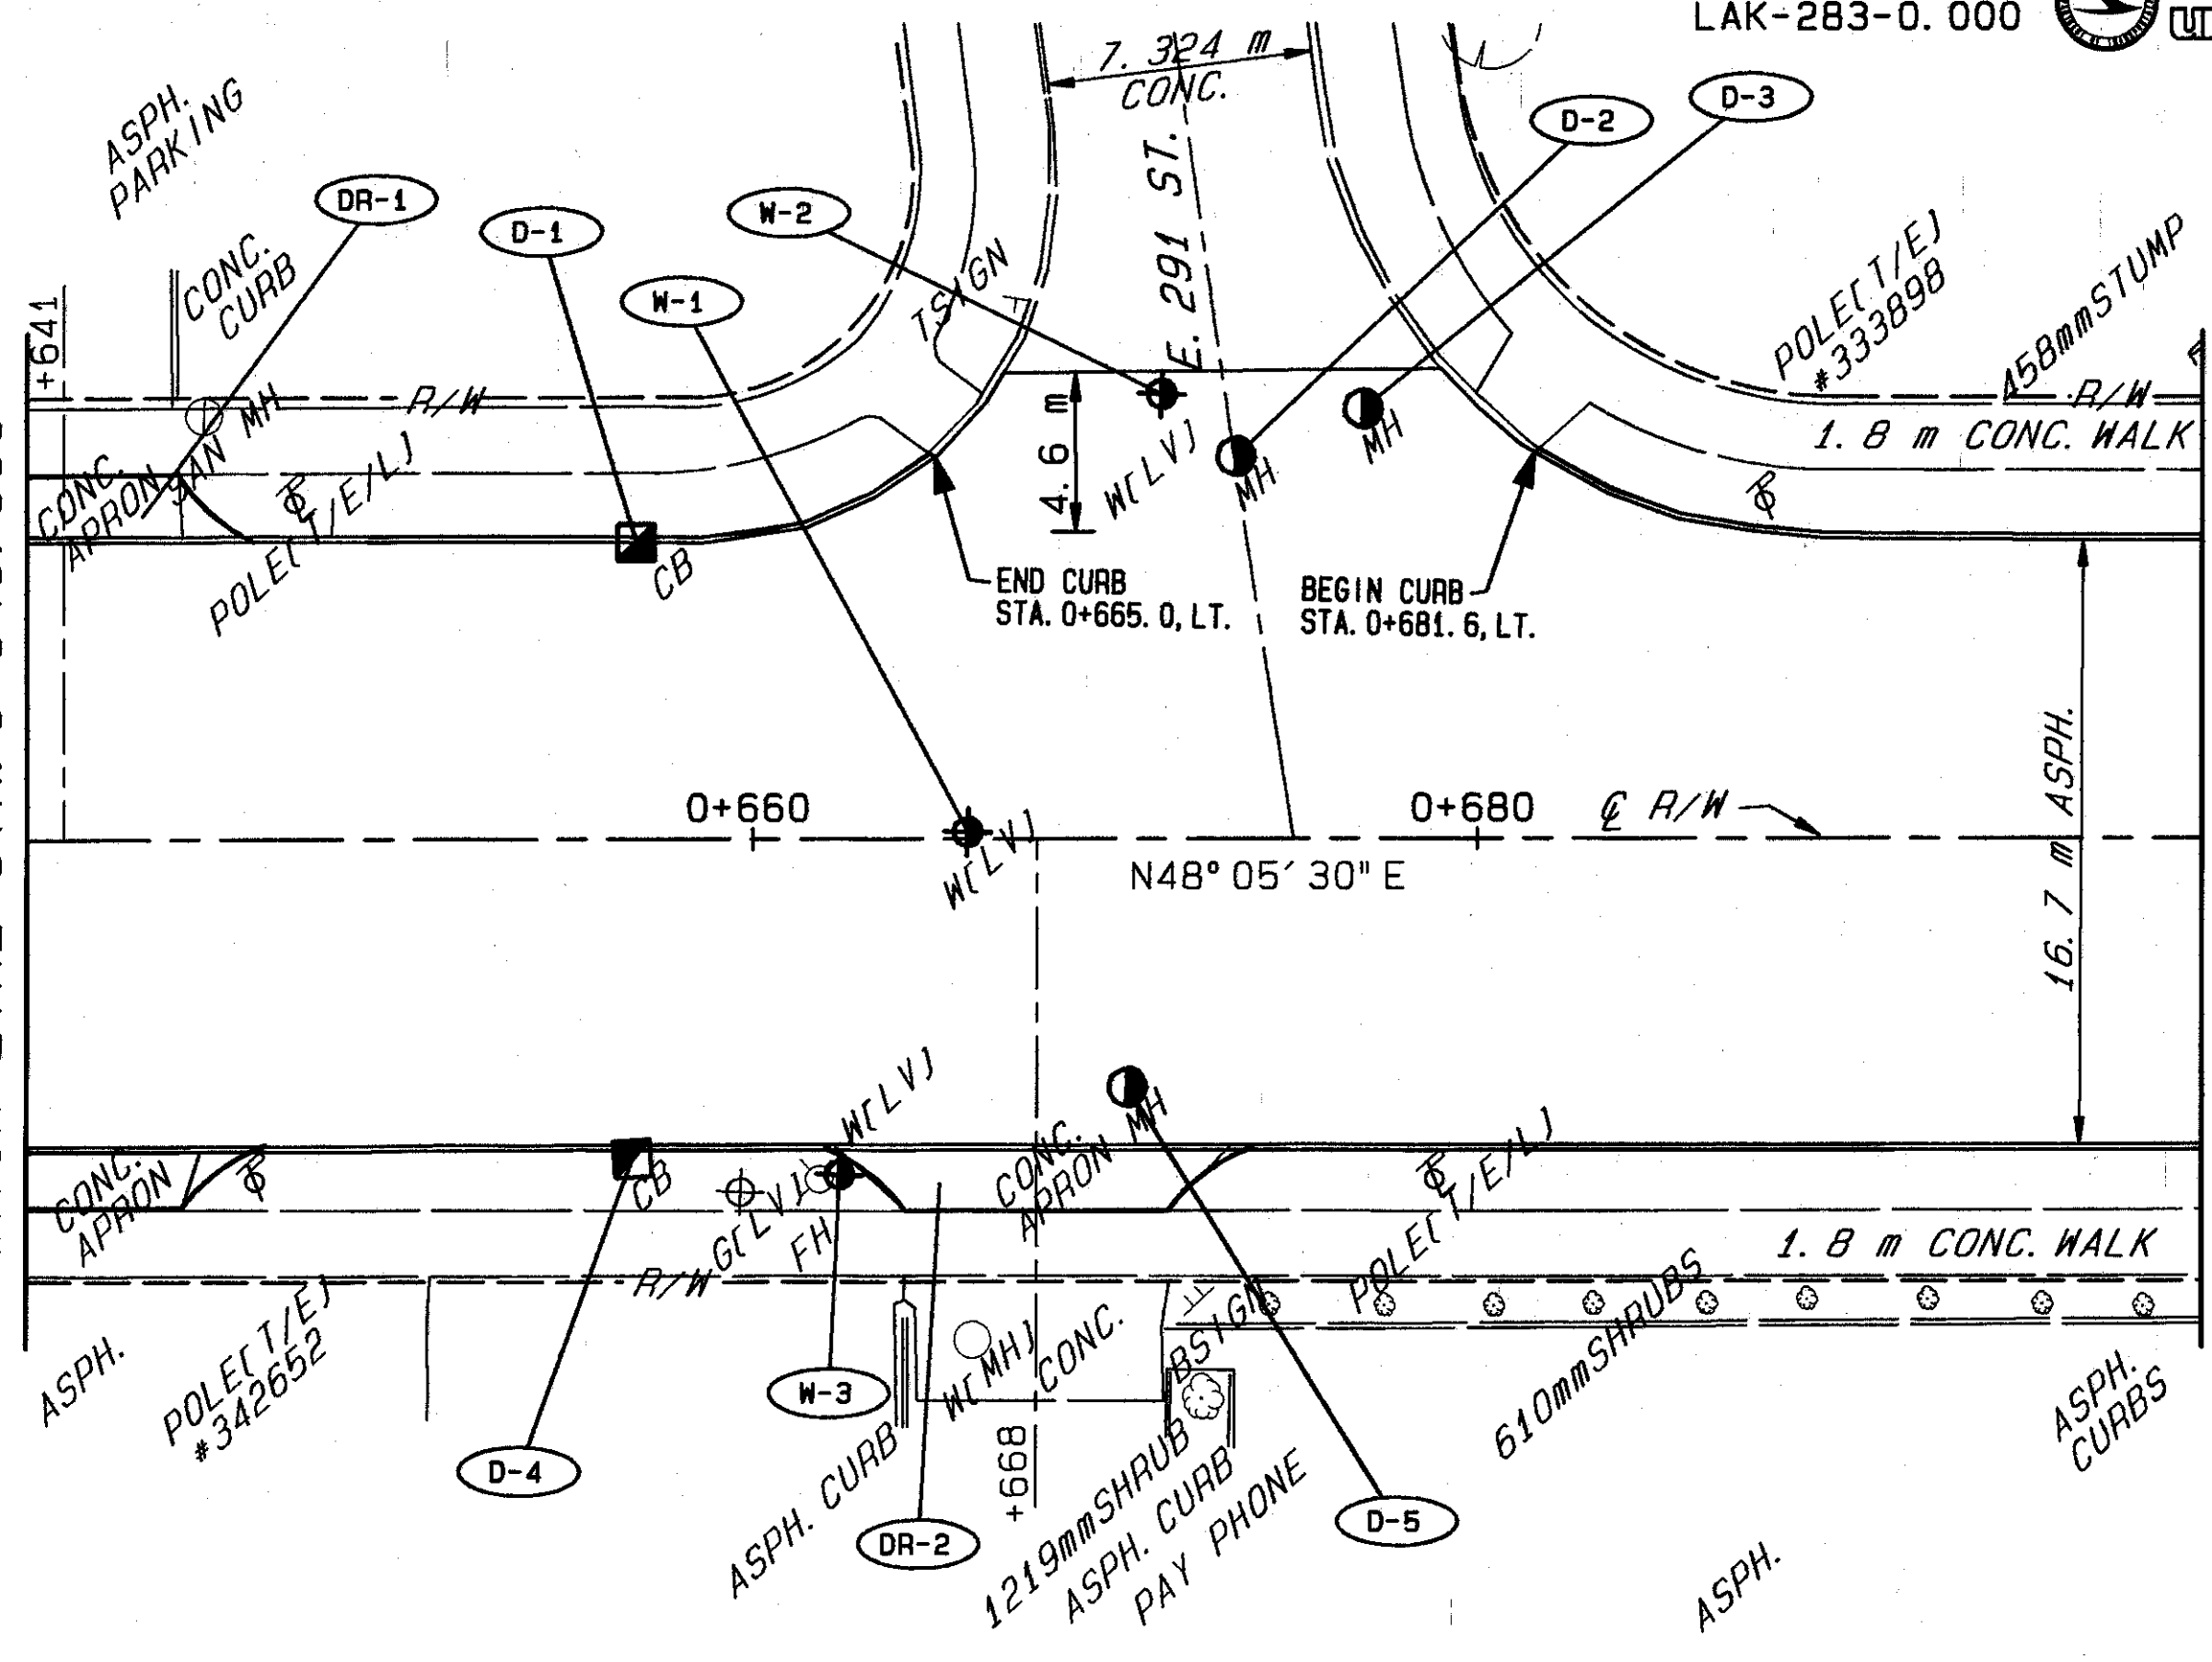

MATCH LINE STA. 0+700.000

SEE SHEET NO. 26

PLAN STA. 0+640.000 TO STA. 0+700.000