

93300 WED 12/04/96 12:15 PM MATT FILES: BD12.PLT LSP12.PLT


LAKE COUNTY
LAK-283-0.000



26
121


PLAN NO.

CURVE DATA
PC STA. 0+717.272
PT STA. 0+813.085
R = 430.000m
 $\Delta = 12^\circ 46' 00''$
A = 95.813m
T = 48.106m
C = 95.615m
CHBRG = N41° 42' 30" E

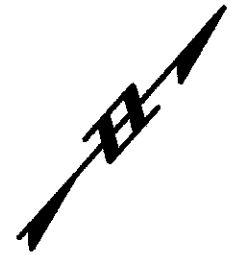

SEE SHEET NO. 25
MATCH LINE STA. 0+700.000

MATCH LINE STA. 0+760.000
SEE SHEET NO. 27

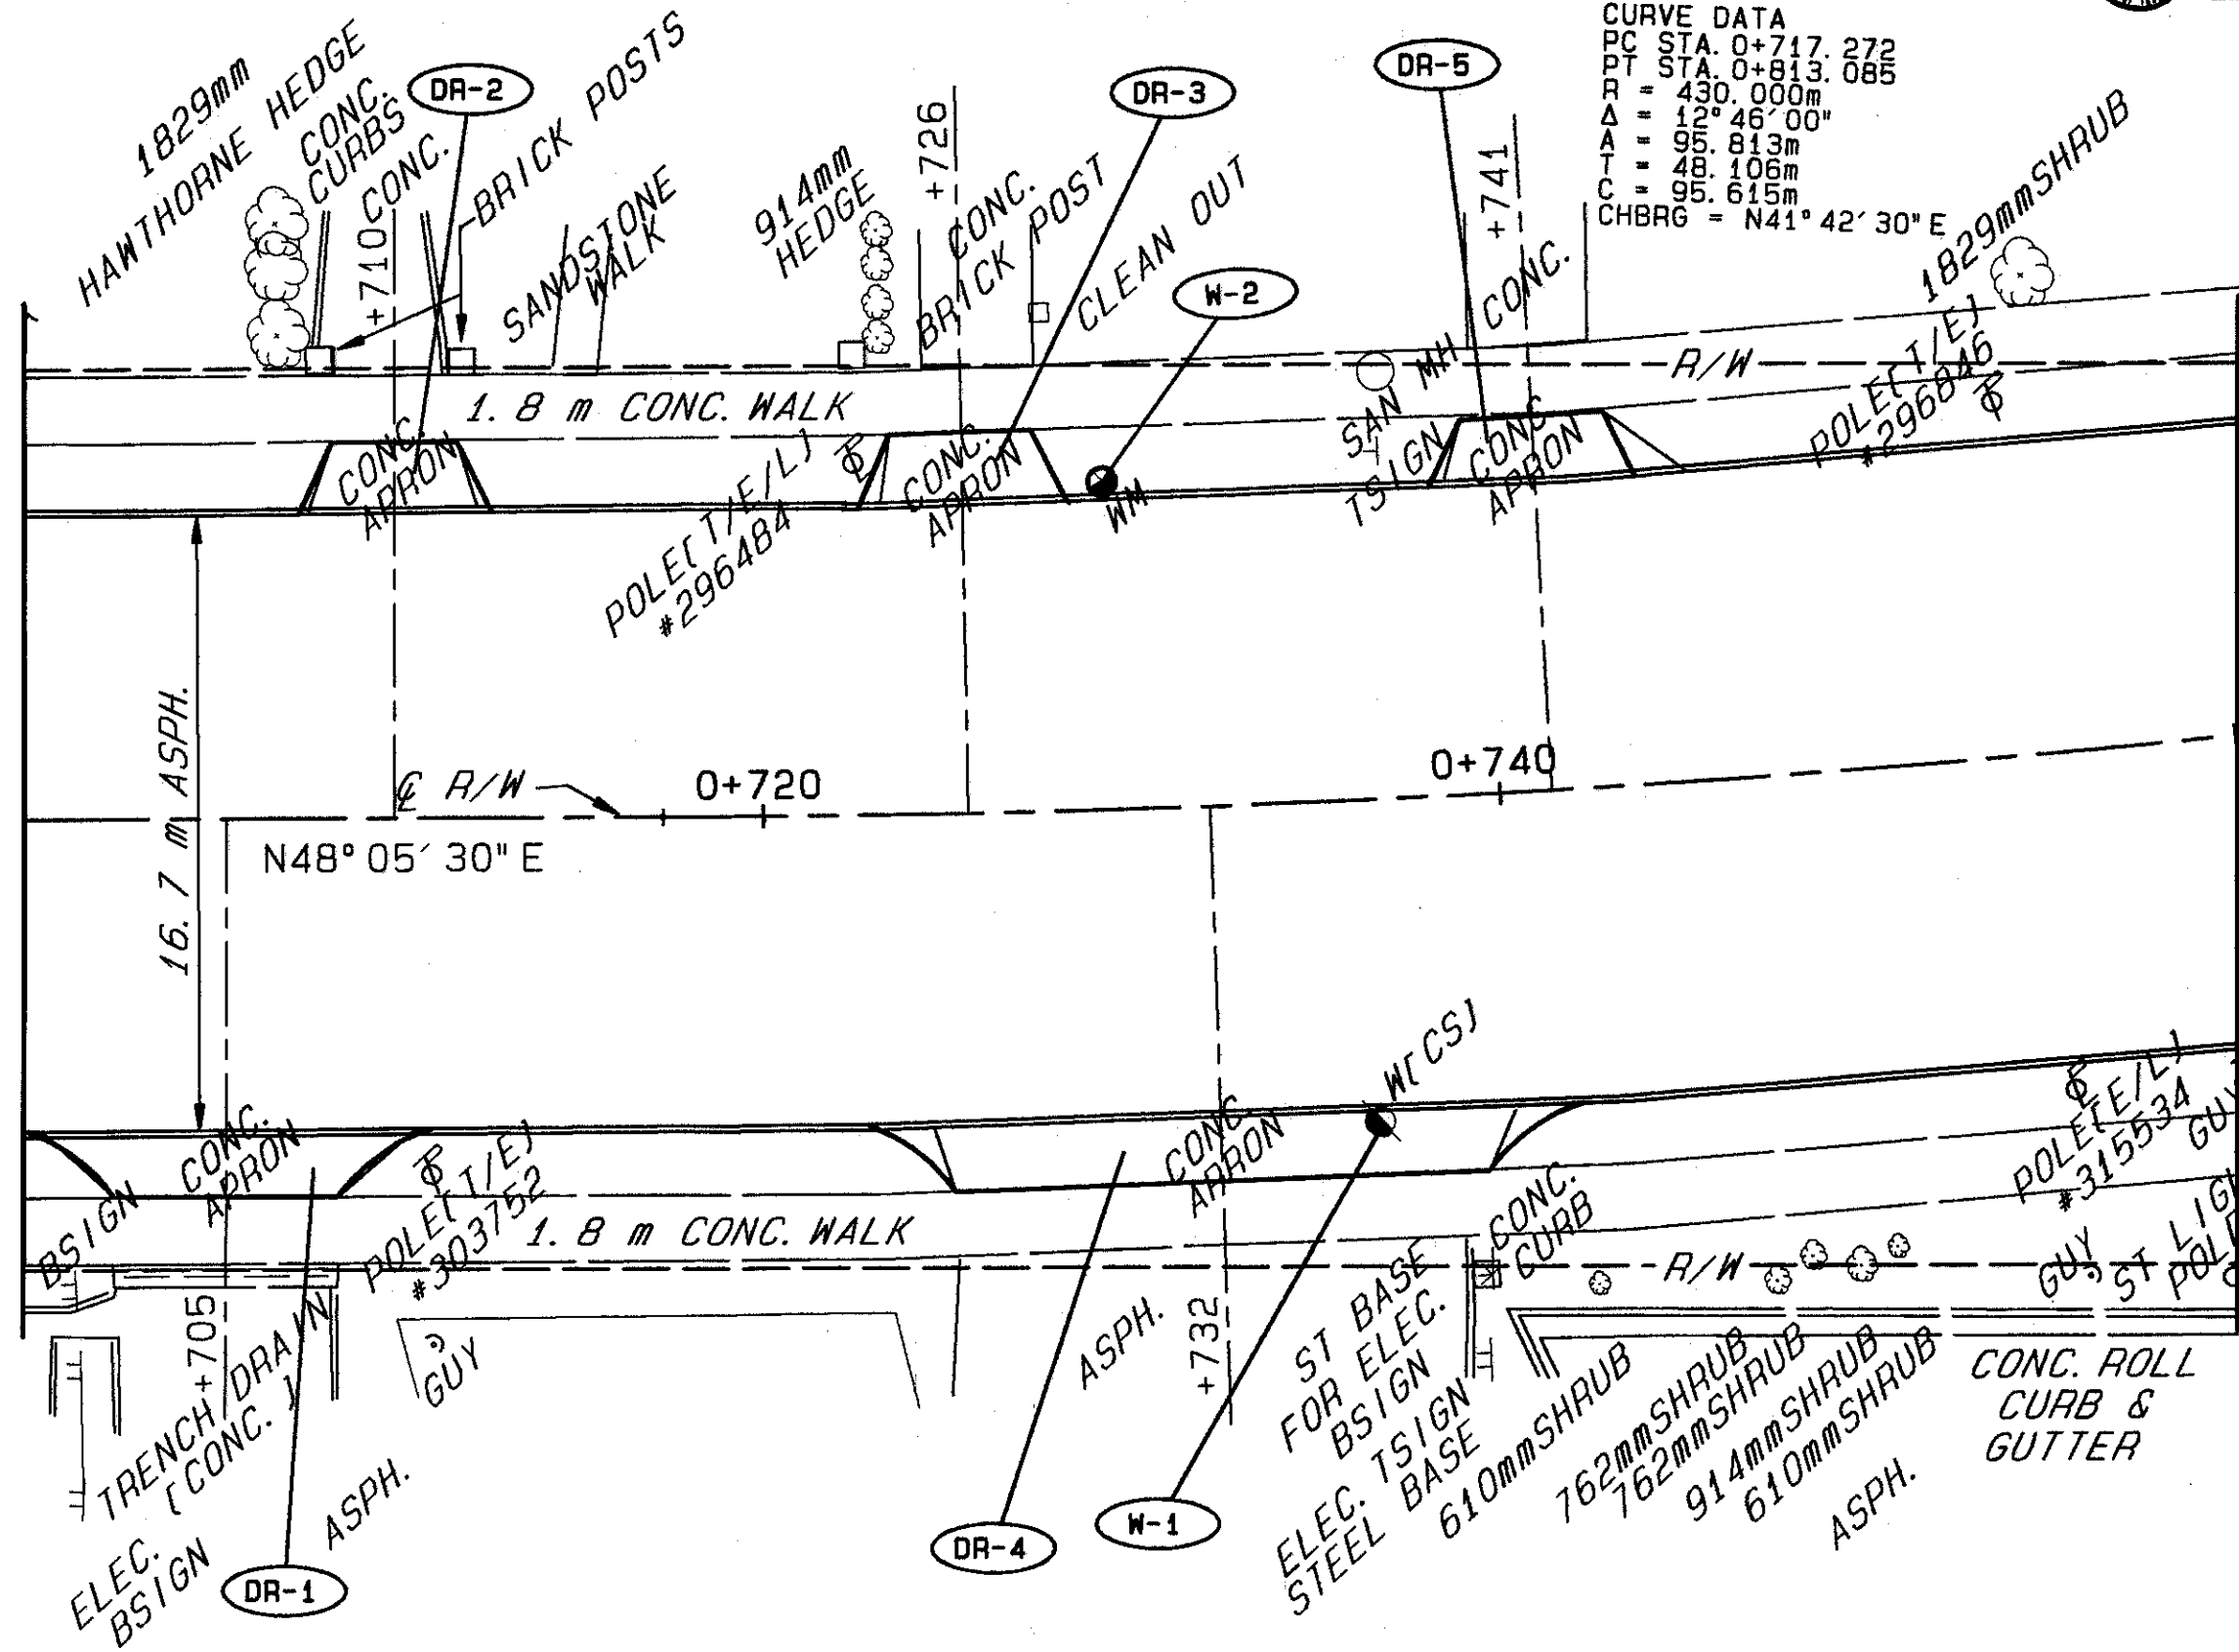

PLAN STA. 0+700.000 TO STA. 0+760.000