

93300 WED 12/04/96 12:15 PM MATT FILES: LSP13.PLT BD13.PLT

LAKE COUNTY  
LAK-283-0.000




27  
121

PLAN NO.

SEE SHEET NO. 26  
MATCH LINE STA. 0+760.000

MATCH LINE STA. 0+830.000  
SEE SHEET NO. 28

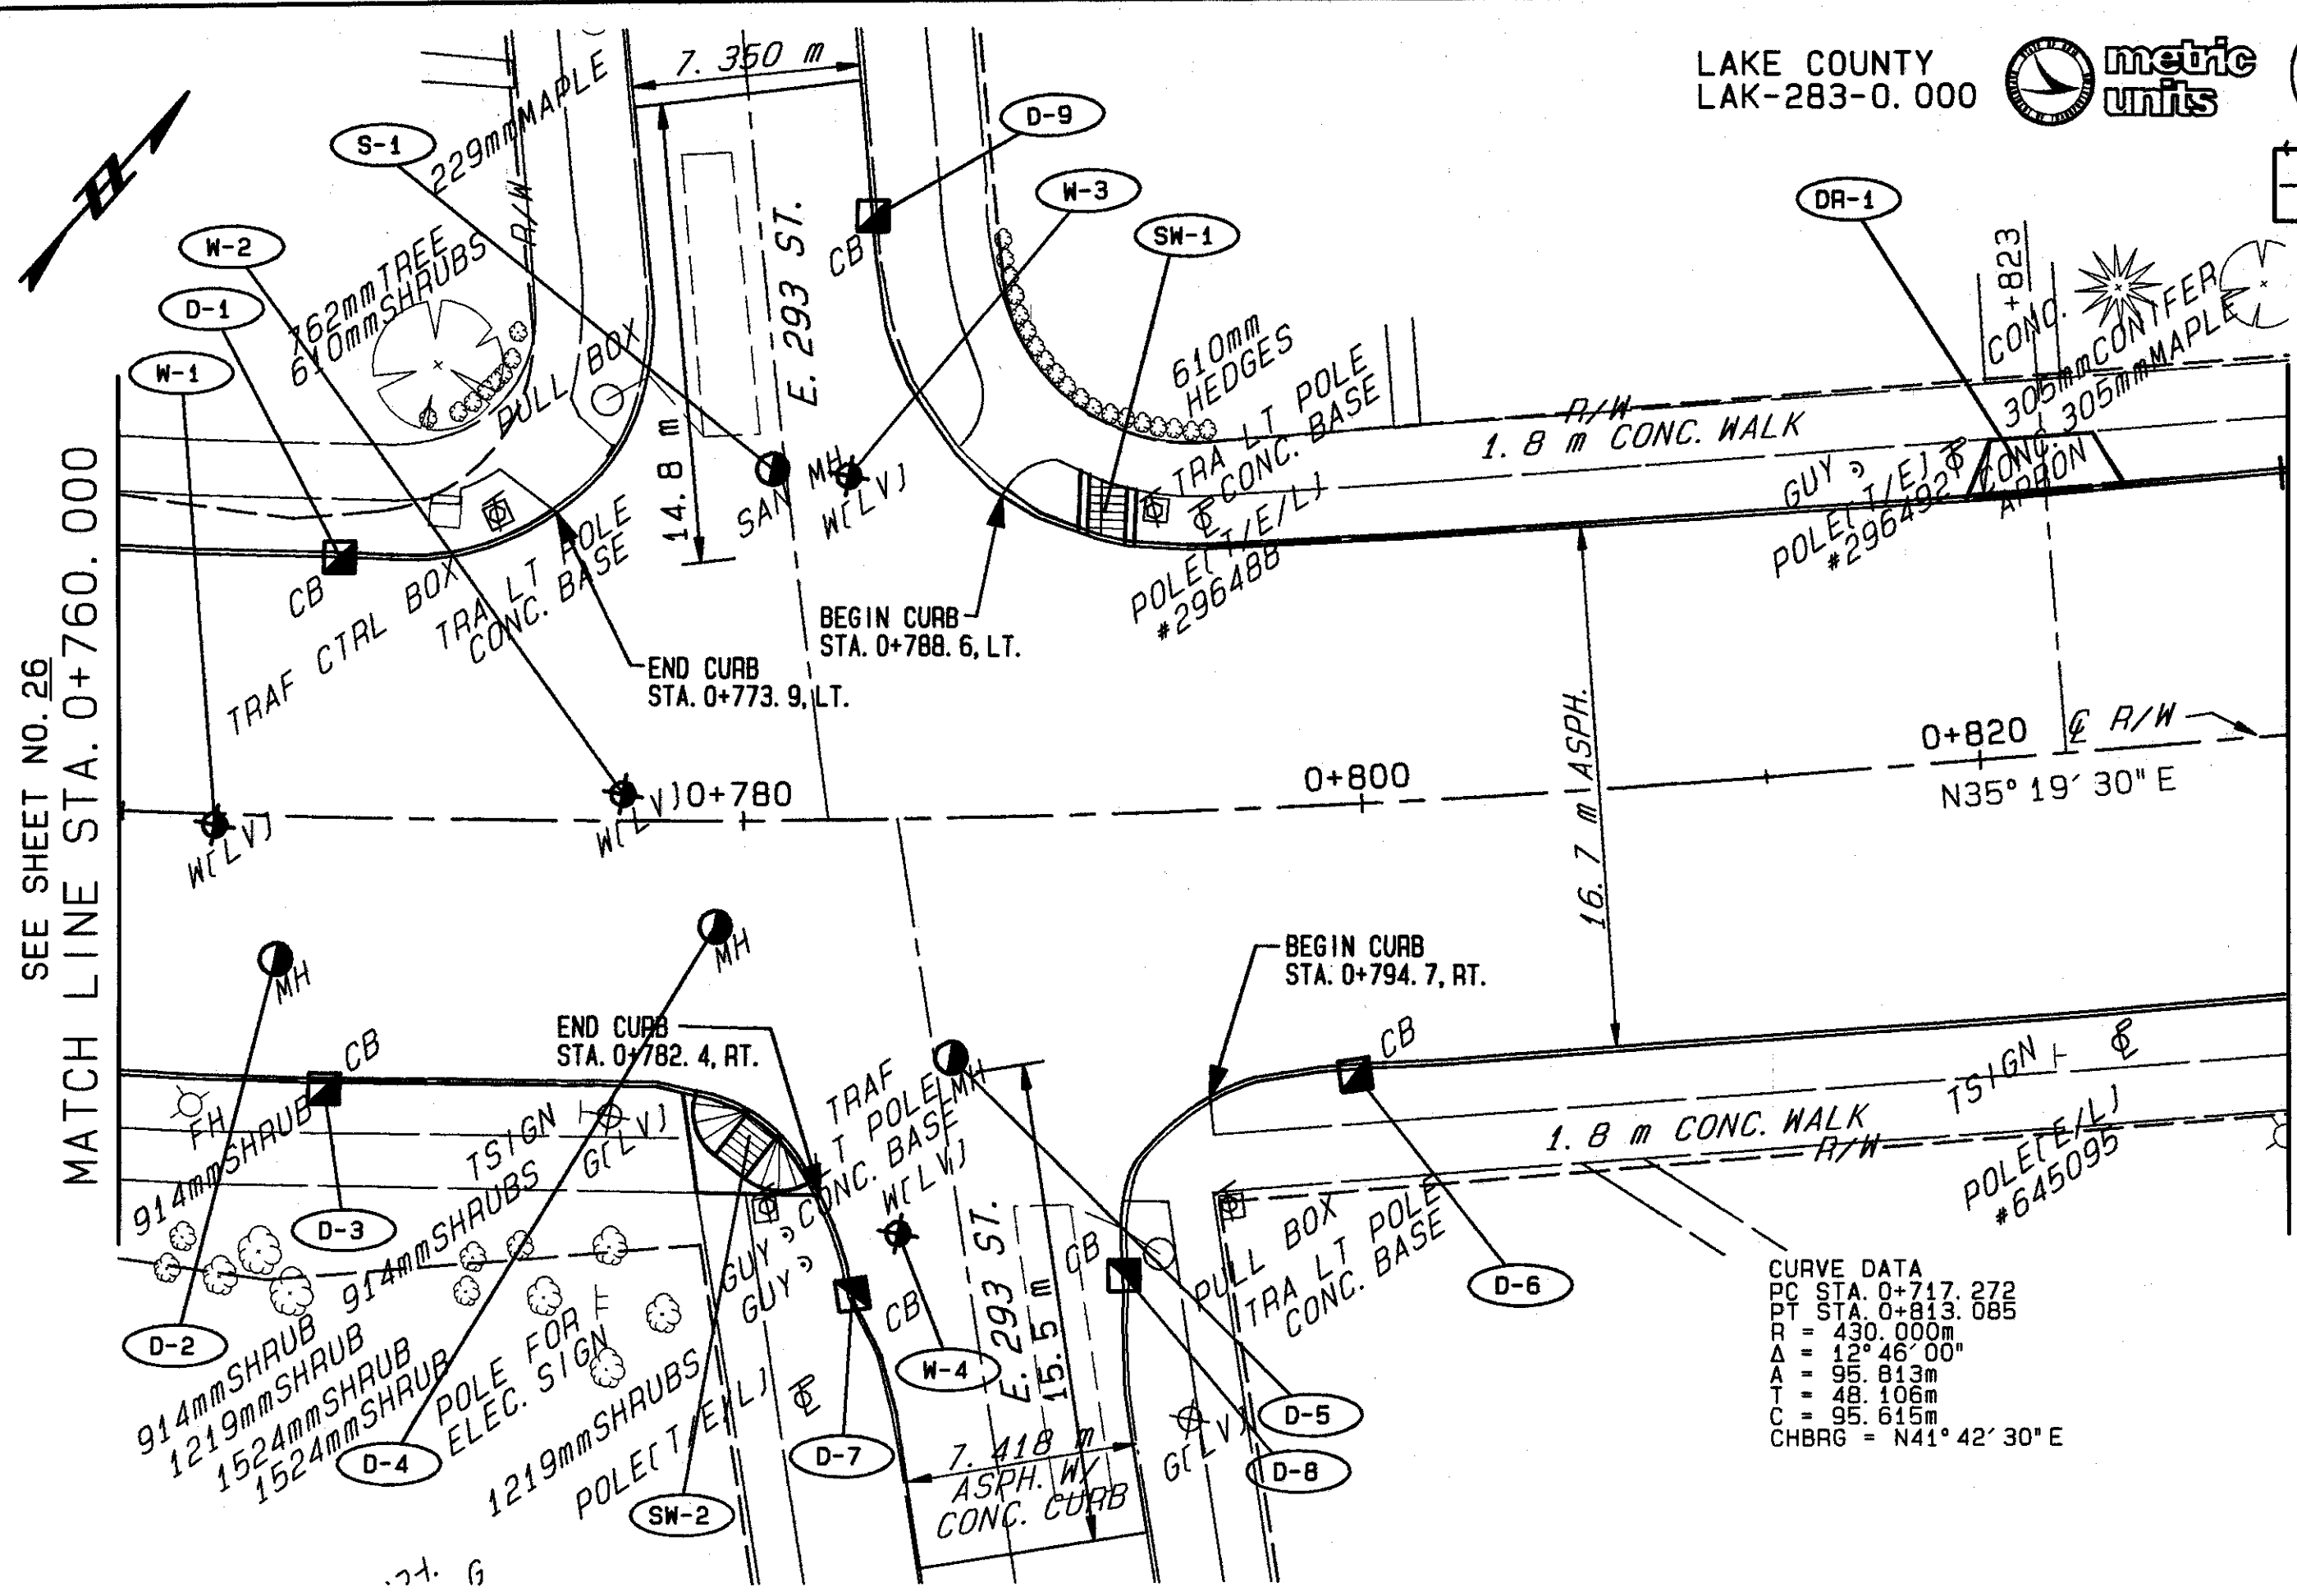

CURVE DATA  
 PC STA. 0+717.272  
 PT STA. 0+813.085  
 R = 430.000m  
 Δ = 12° 46' 00"  
 A = 95.813m  
 T = 48.106m  
 C = 95.615m  
 CHBRG = N41° 42' 30" E

PLAN STA. 0+760.000 TO STA. 0+830.000