

93300 WED 12/04/96 12:15 PM MATT FILES: BD20.PLT LSP20.PLT

LAKE COUNTY
LAK-283-0.000




34
121

PLAN NO.



SEE SHEET NO. 33
MATCH LINE STA. 1+230.000

MATCH LINE STA. 1+290.000
SEE SHEET NO. 35

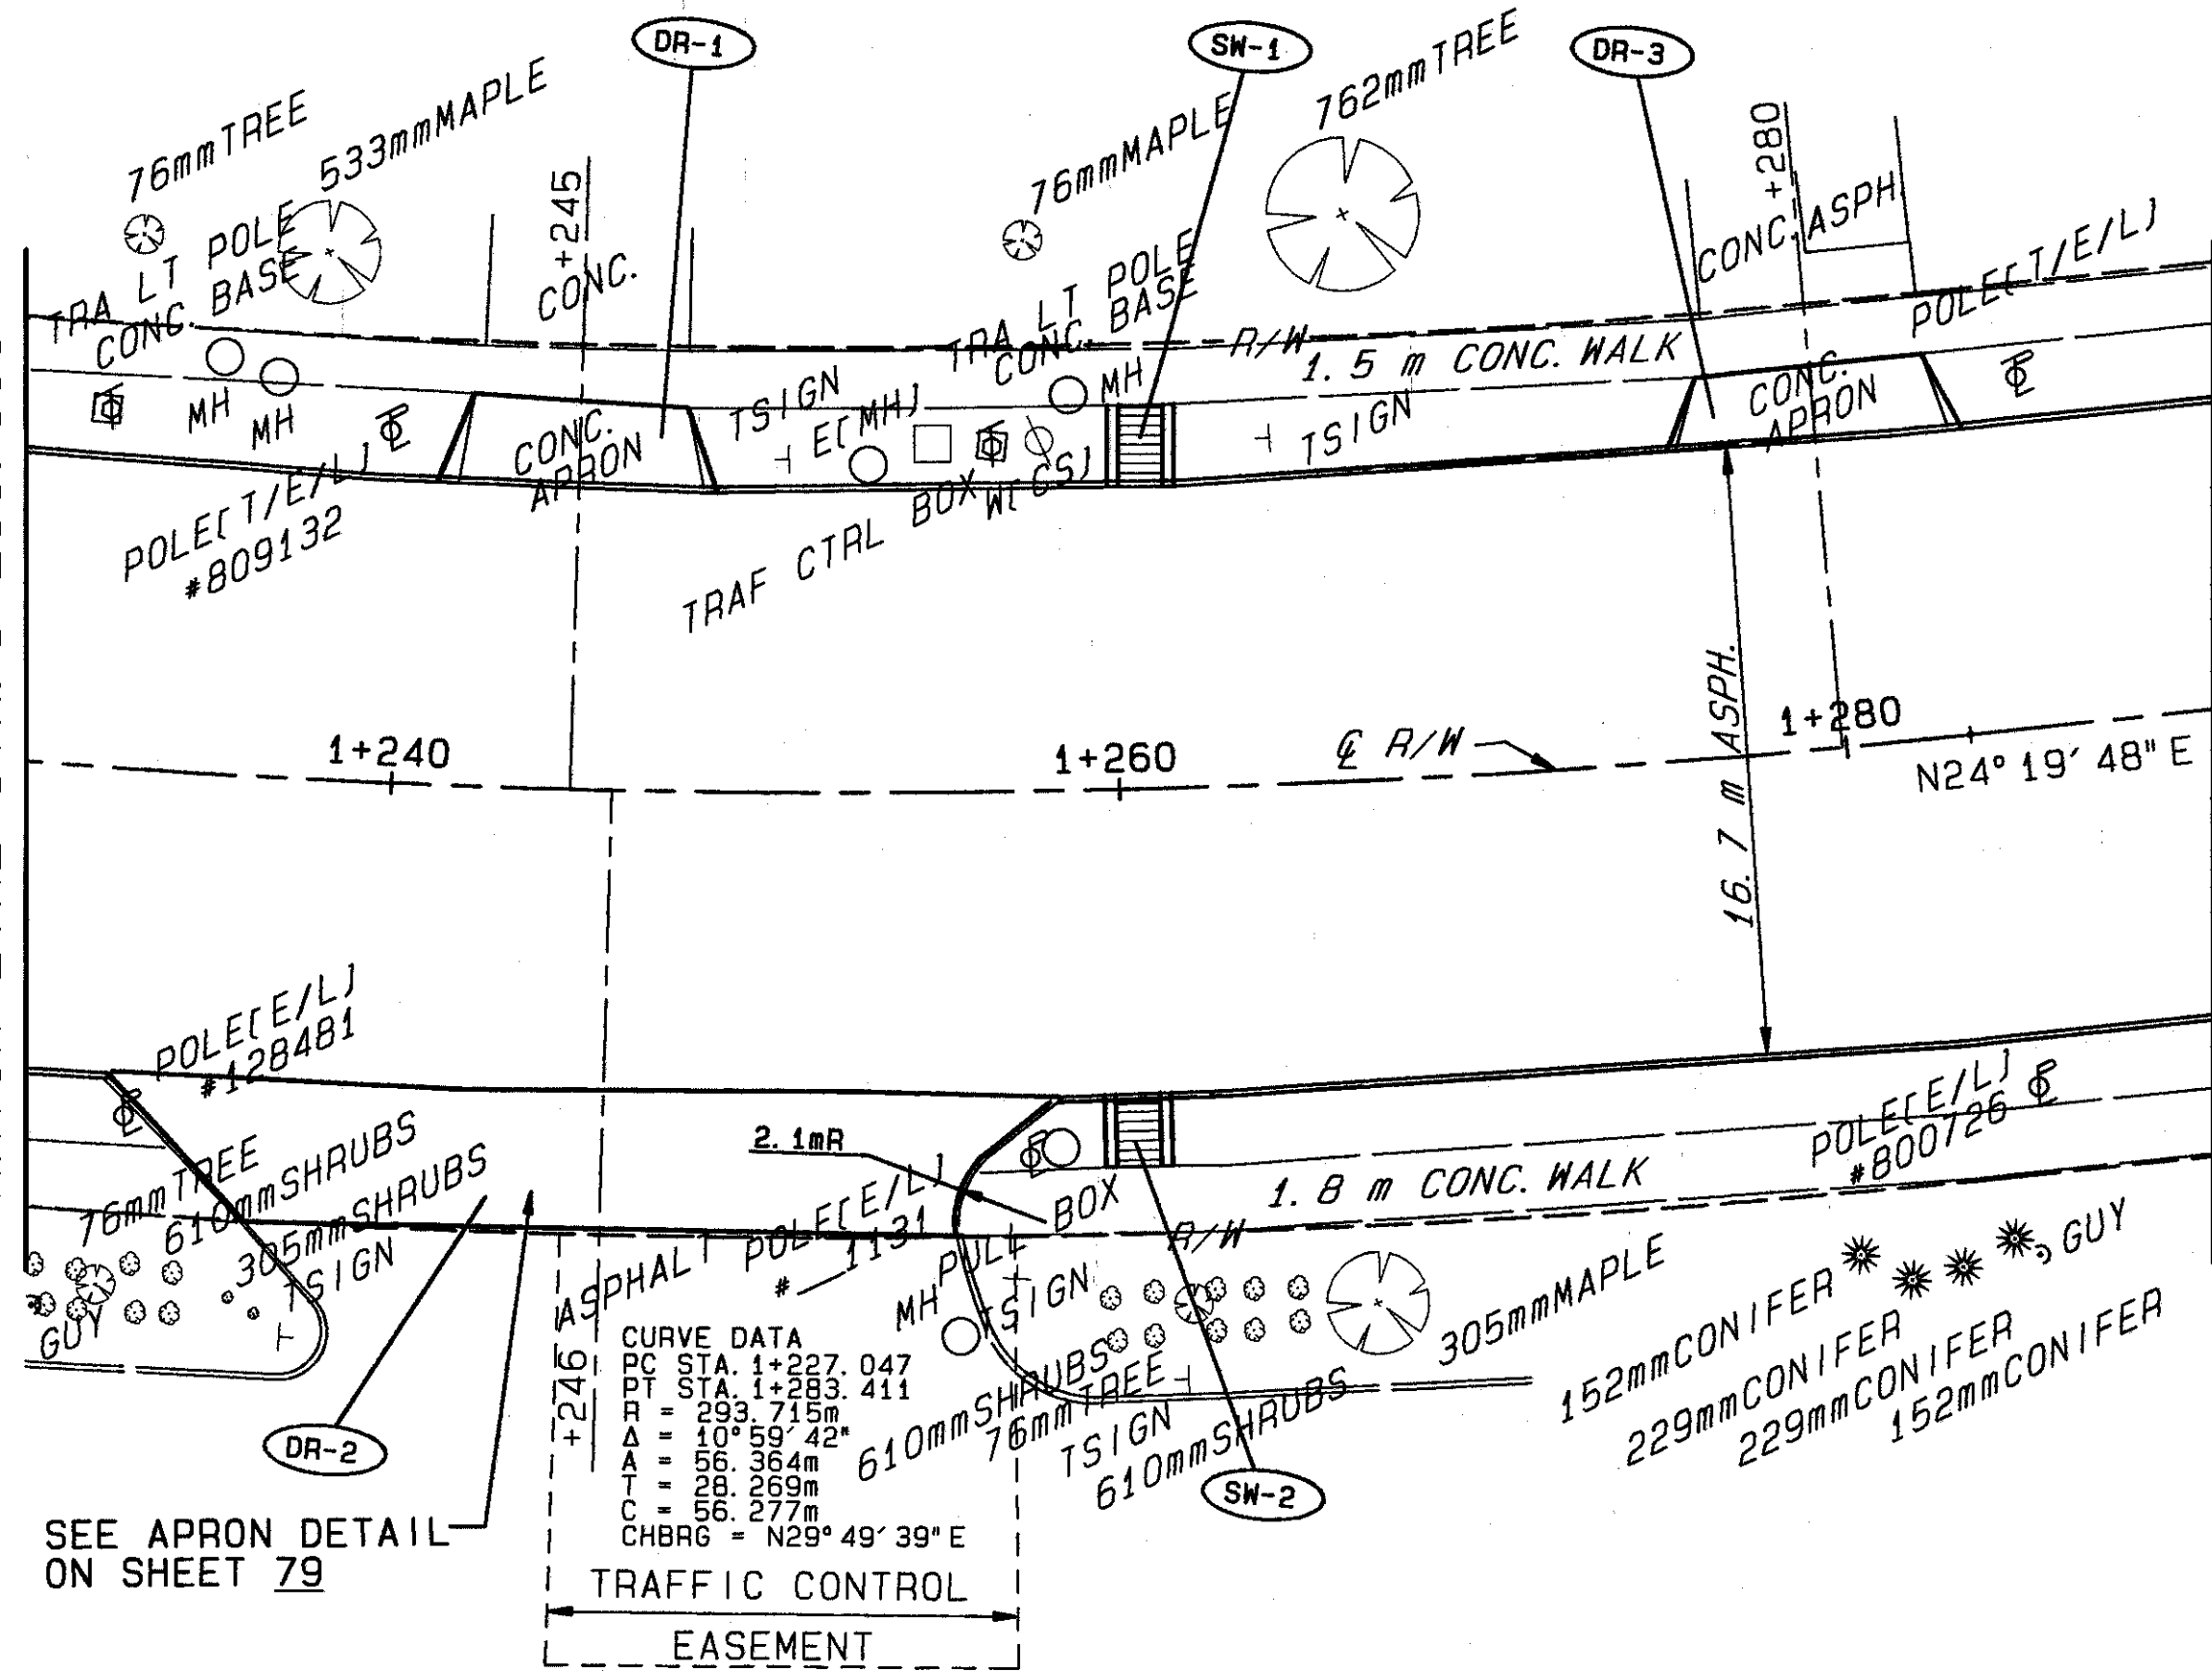

CURVE DATA
 PC STA. 1+227.047
 PT STA. 1+283.411
 R = 293.715m
 Δ = 10° 59' 42"
 A = 56.364m
 T = 28.269m
 C = 56.277m
 CHBRG = N29° 49' 39" E

SEE APRON DETAIL
ON SHEET 79

PLAN STA. 1+230.000 TO STA. 1+290.000