

93300 WED 12/04/96 12:31 PM MATT FILES: BD21.PLT LSP21.PLT

LAKE COUNTY
LAK-283-0.000




35
121

PLAN NO.



SEE SHEET NO. 34

MATCH LINE STA. 1+290.000

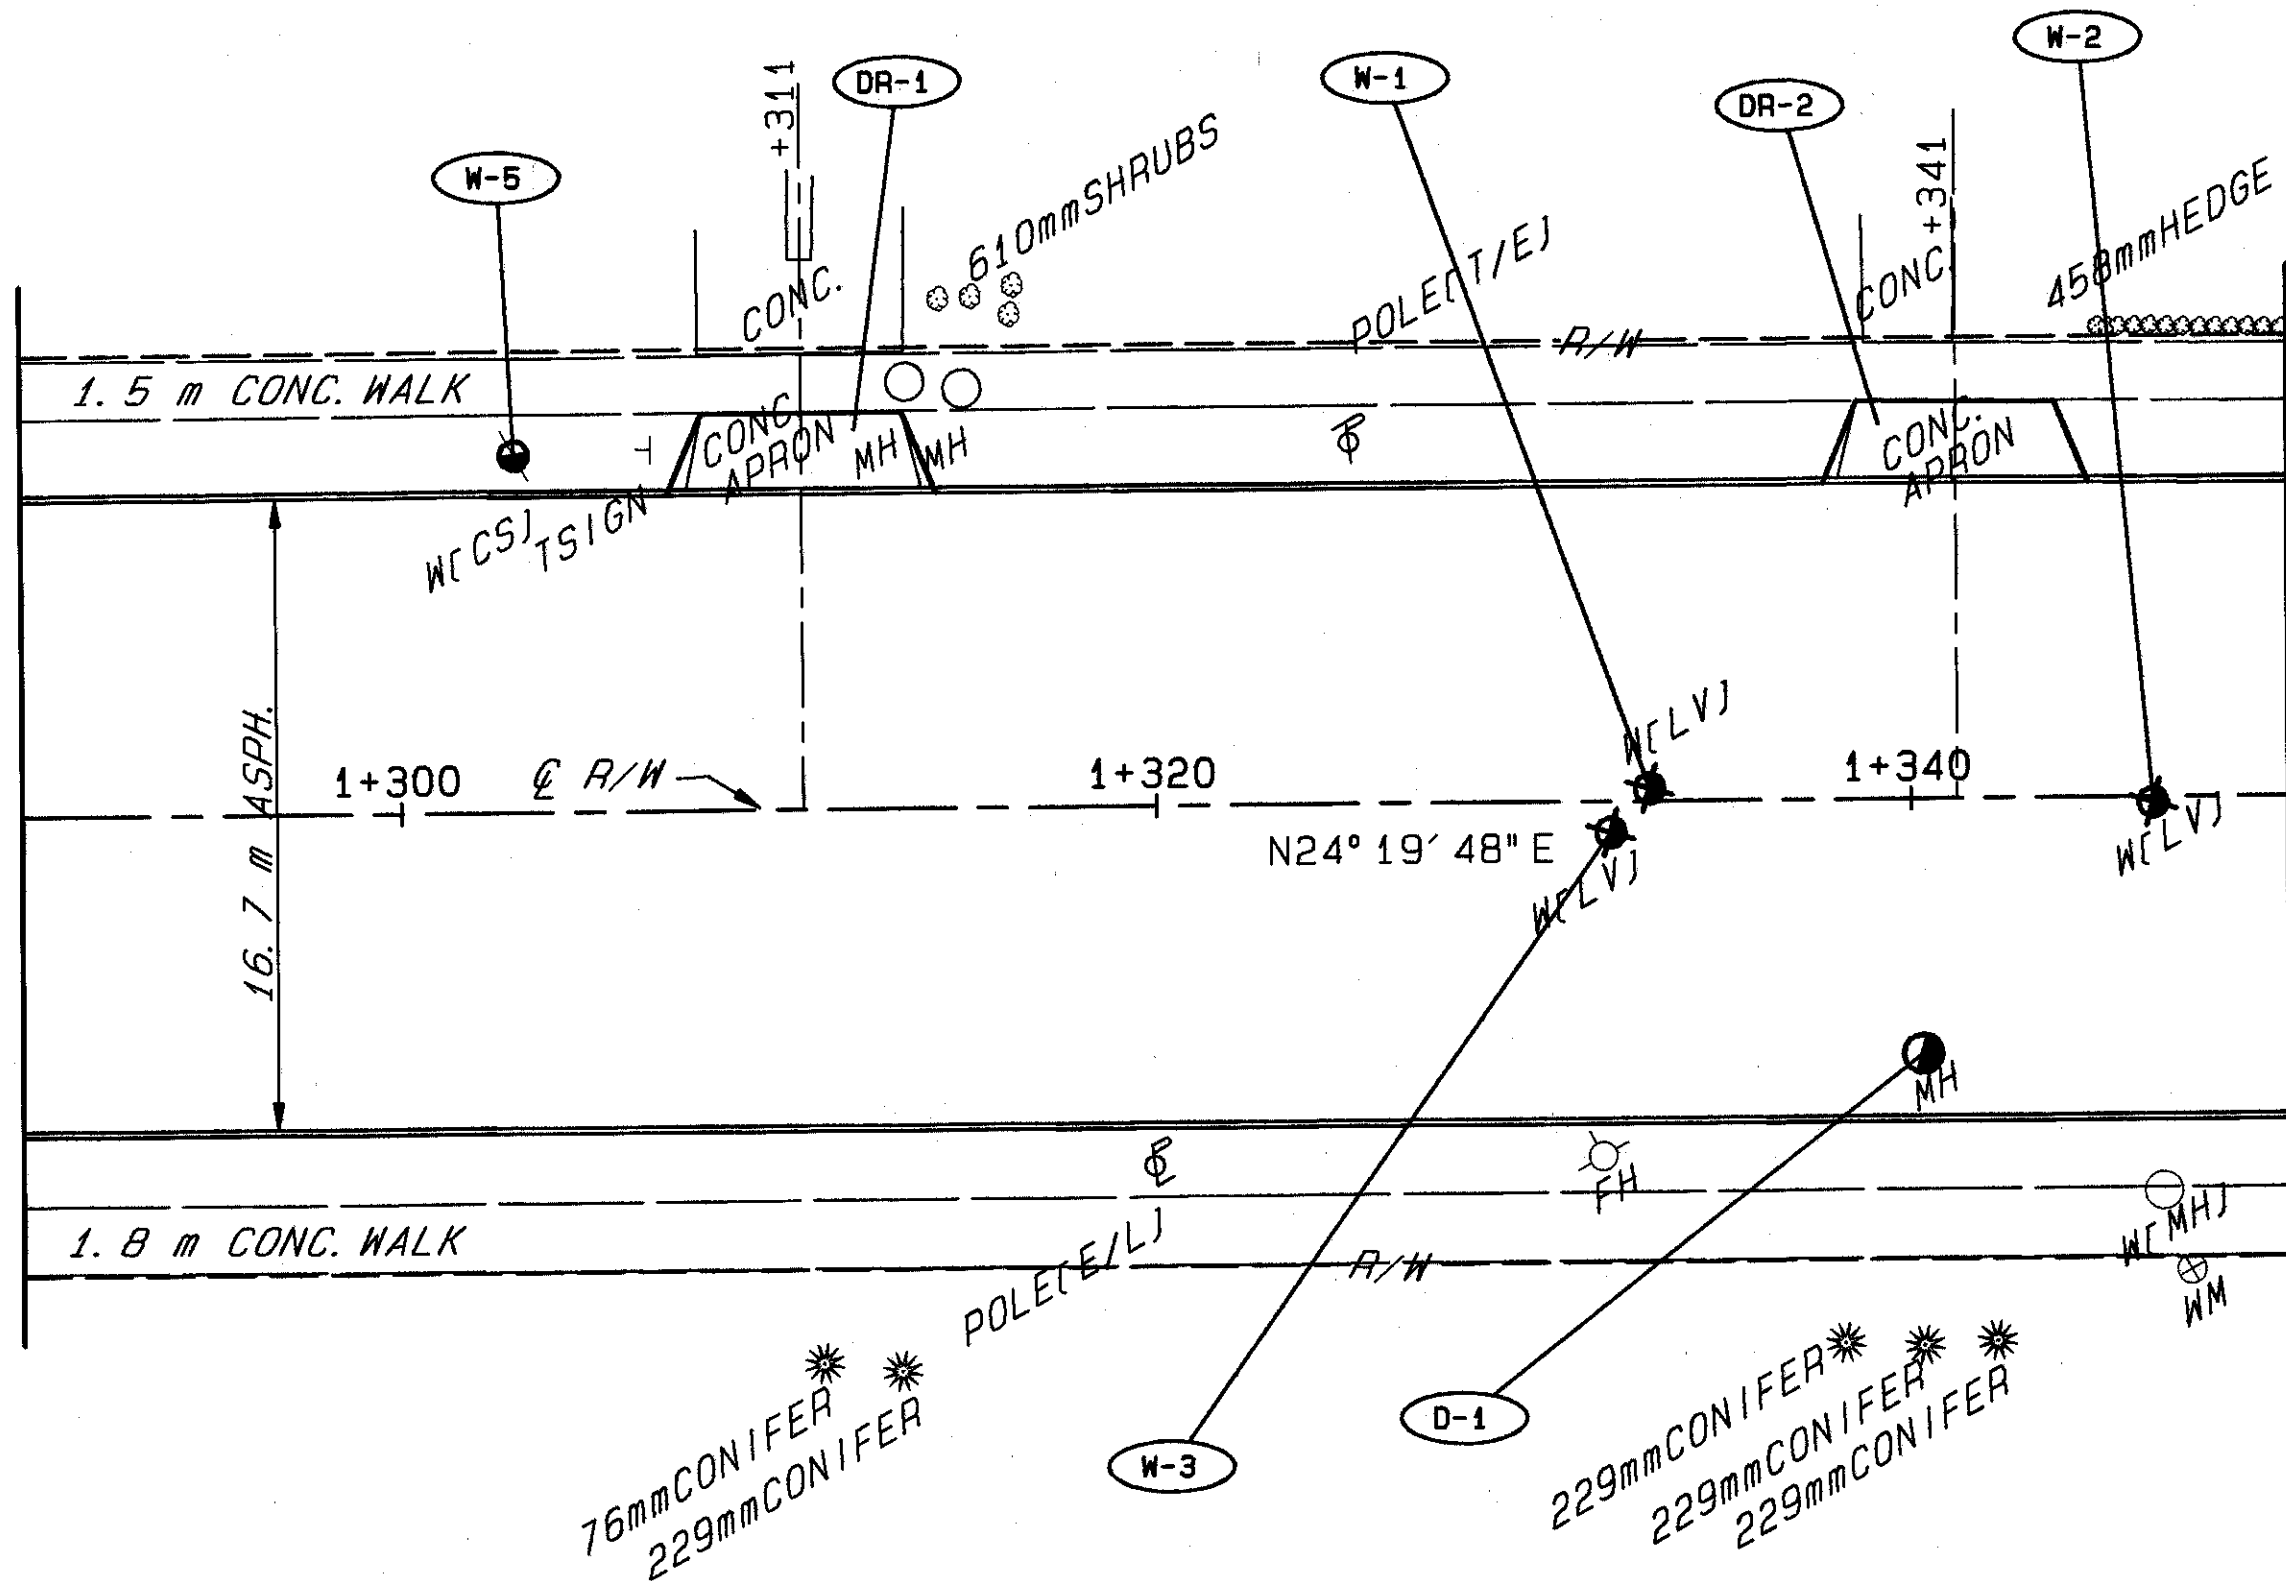

MATCH LINE STA. 1+350.000

SEE SHEET NO. 36

PLAN STA. 1+290.000 TO STA. 1+350.000