

93300 WED 12/04/96 12:31 PM MATT FILES: LSP24.PLT BD24.PLT



LAKE COUNTY  
LAK-283-0.000




38  
121

PLAN NO.

SEE SHEET NO. 37  
MATCH LINE STA. 1+490.000

MATCH LINE STA. 1+550.000  
SEE SHEET NO. 39

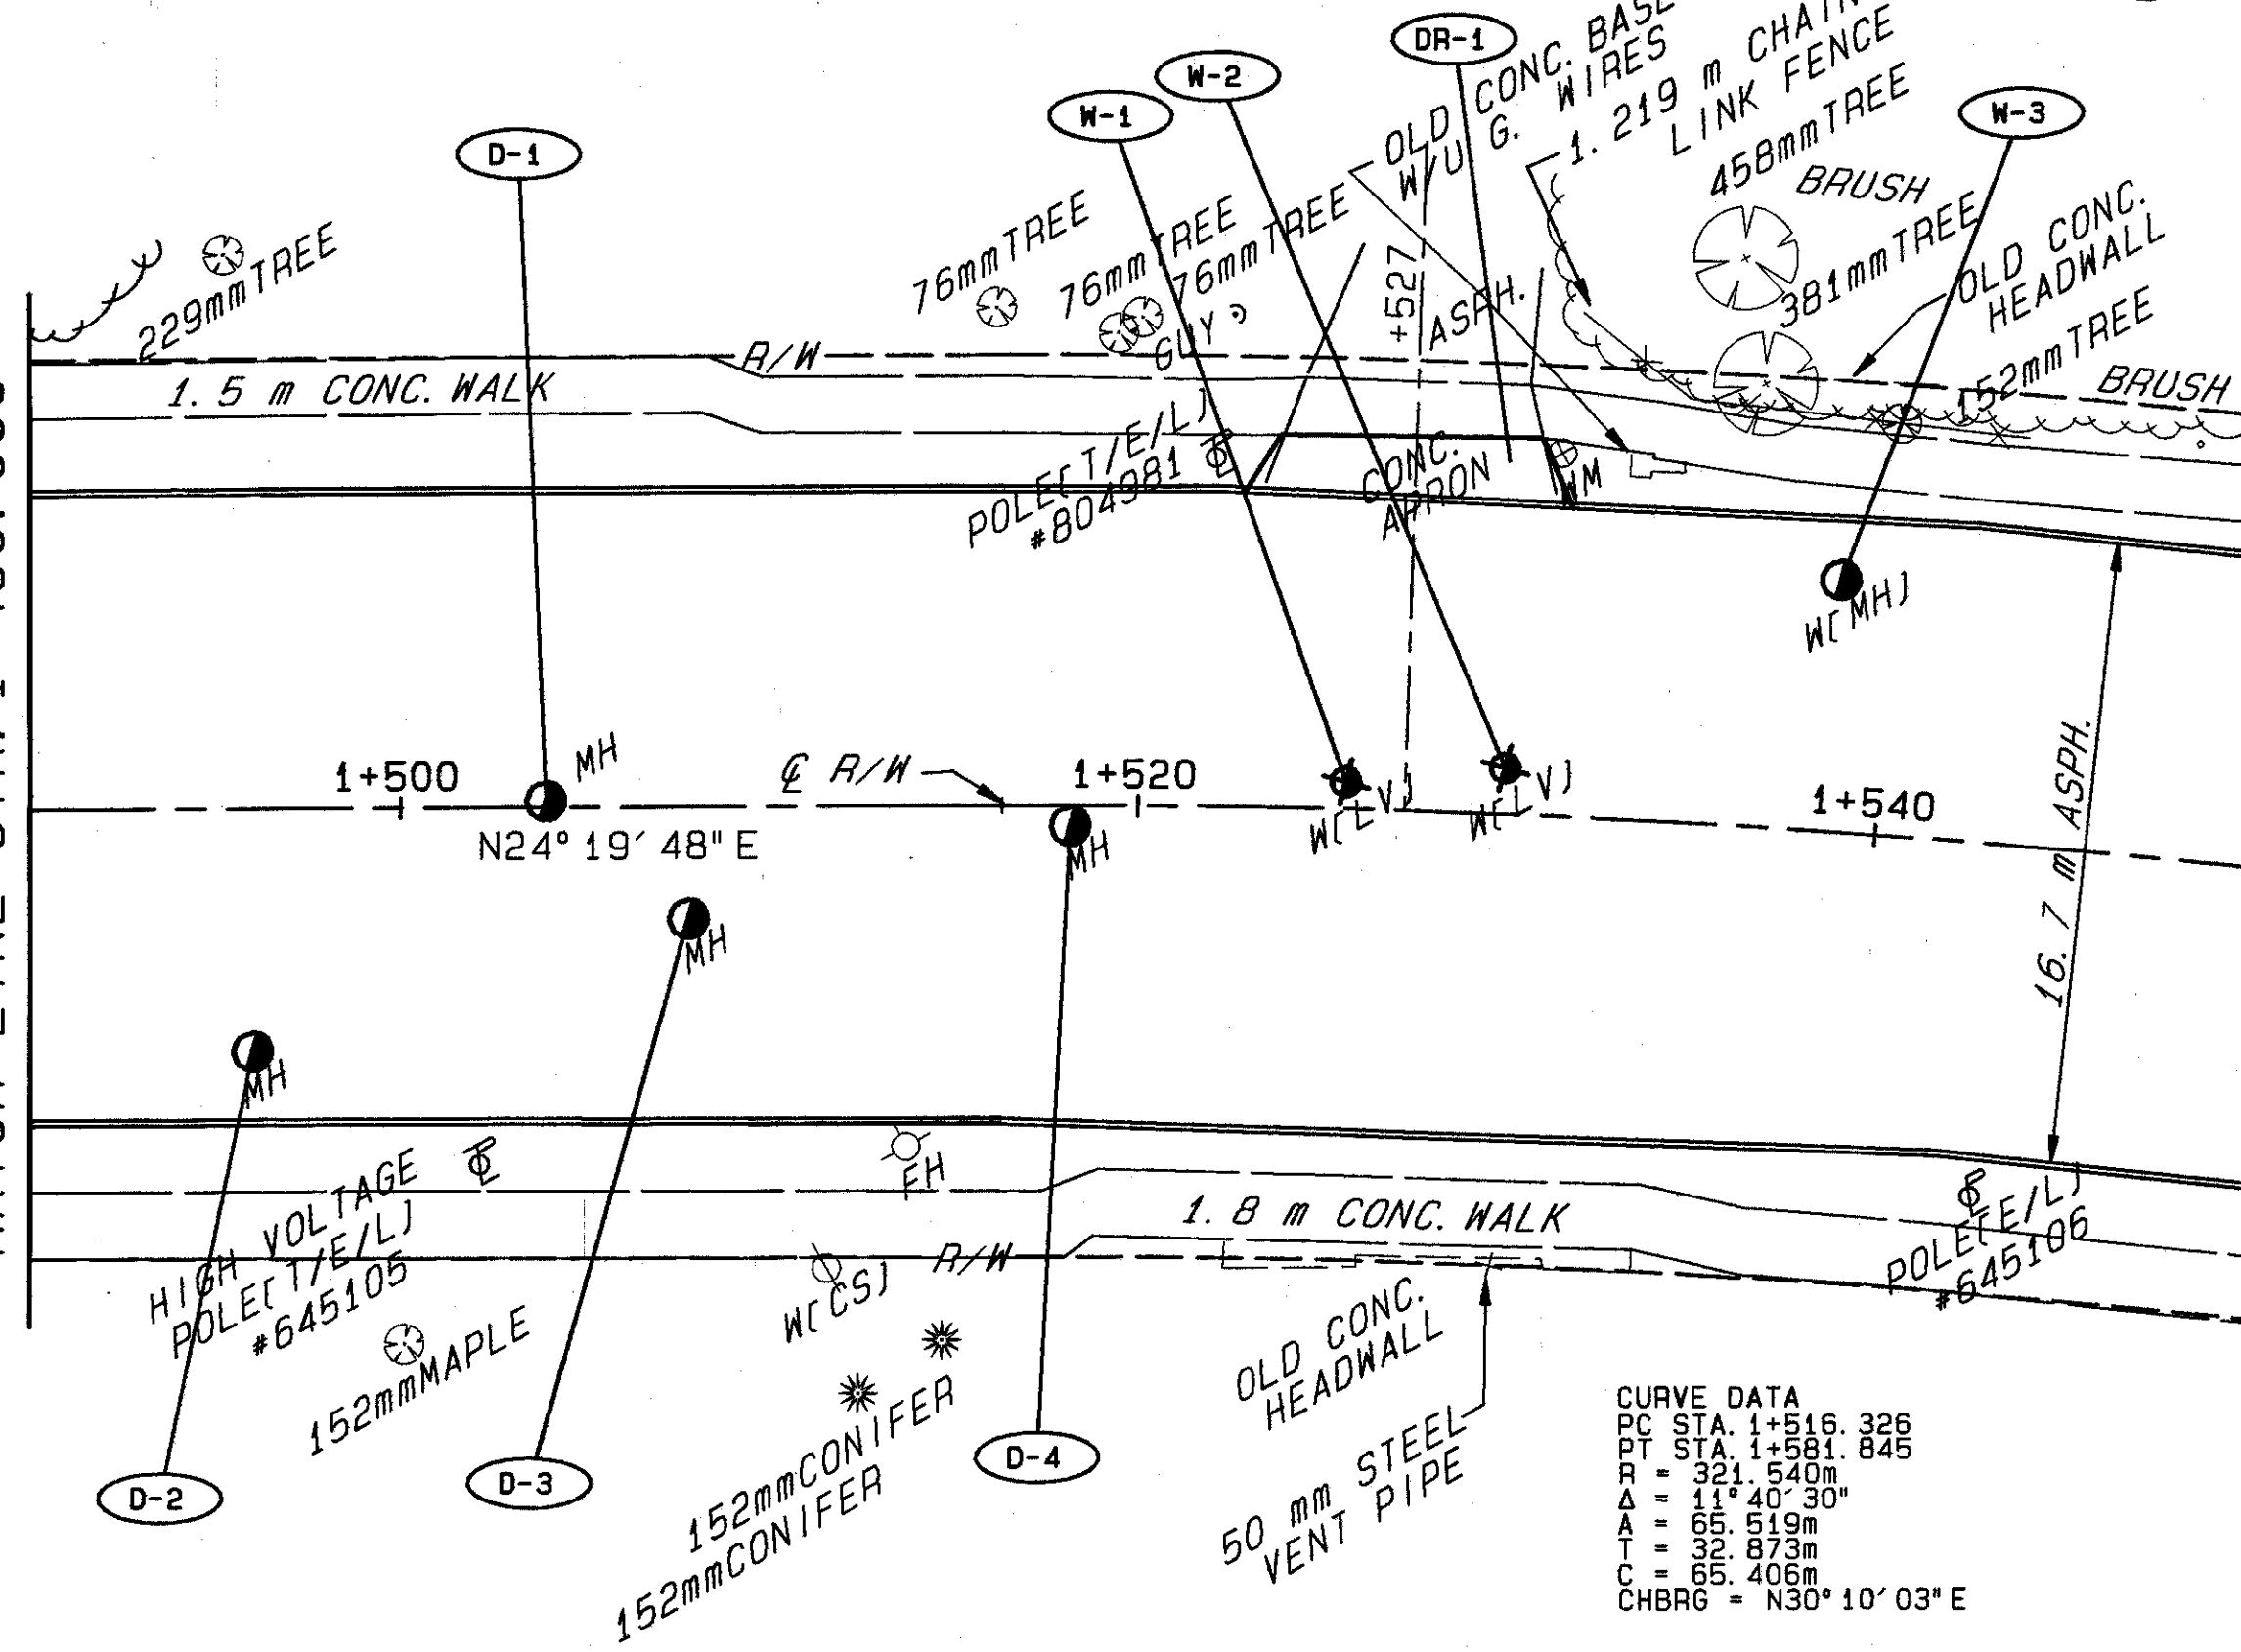

CURVE DATA  
 PC STA. 1+516.326  
 PT STA. 1+581.845  
 R = 321.540m  
 Δ = 11° 40' 30"  
 A = 65.519m  
 T = 32.873m  
 C = 65.406m  
 CHBRG = N30° 10' 03" E

PLAN STA. 1+490.000 TO STA. 1+550.000