

93300 WED 12/04/96 12:31 PM MATT FILES: BD25.PLT LSP25.PLT

LAKE COUNTY
LAK-283-0.000




39
121

PLAN NO.



SEE SHEET NO. 38

MATCH LINE STA. 1+550.000

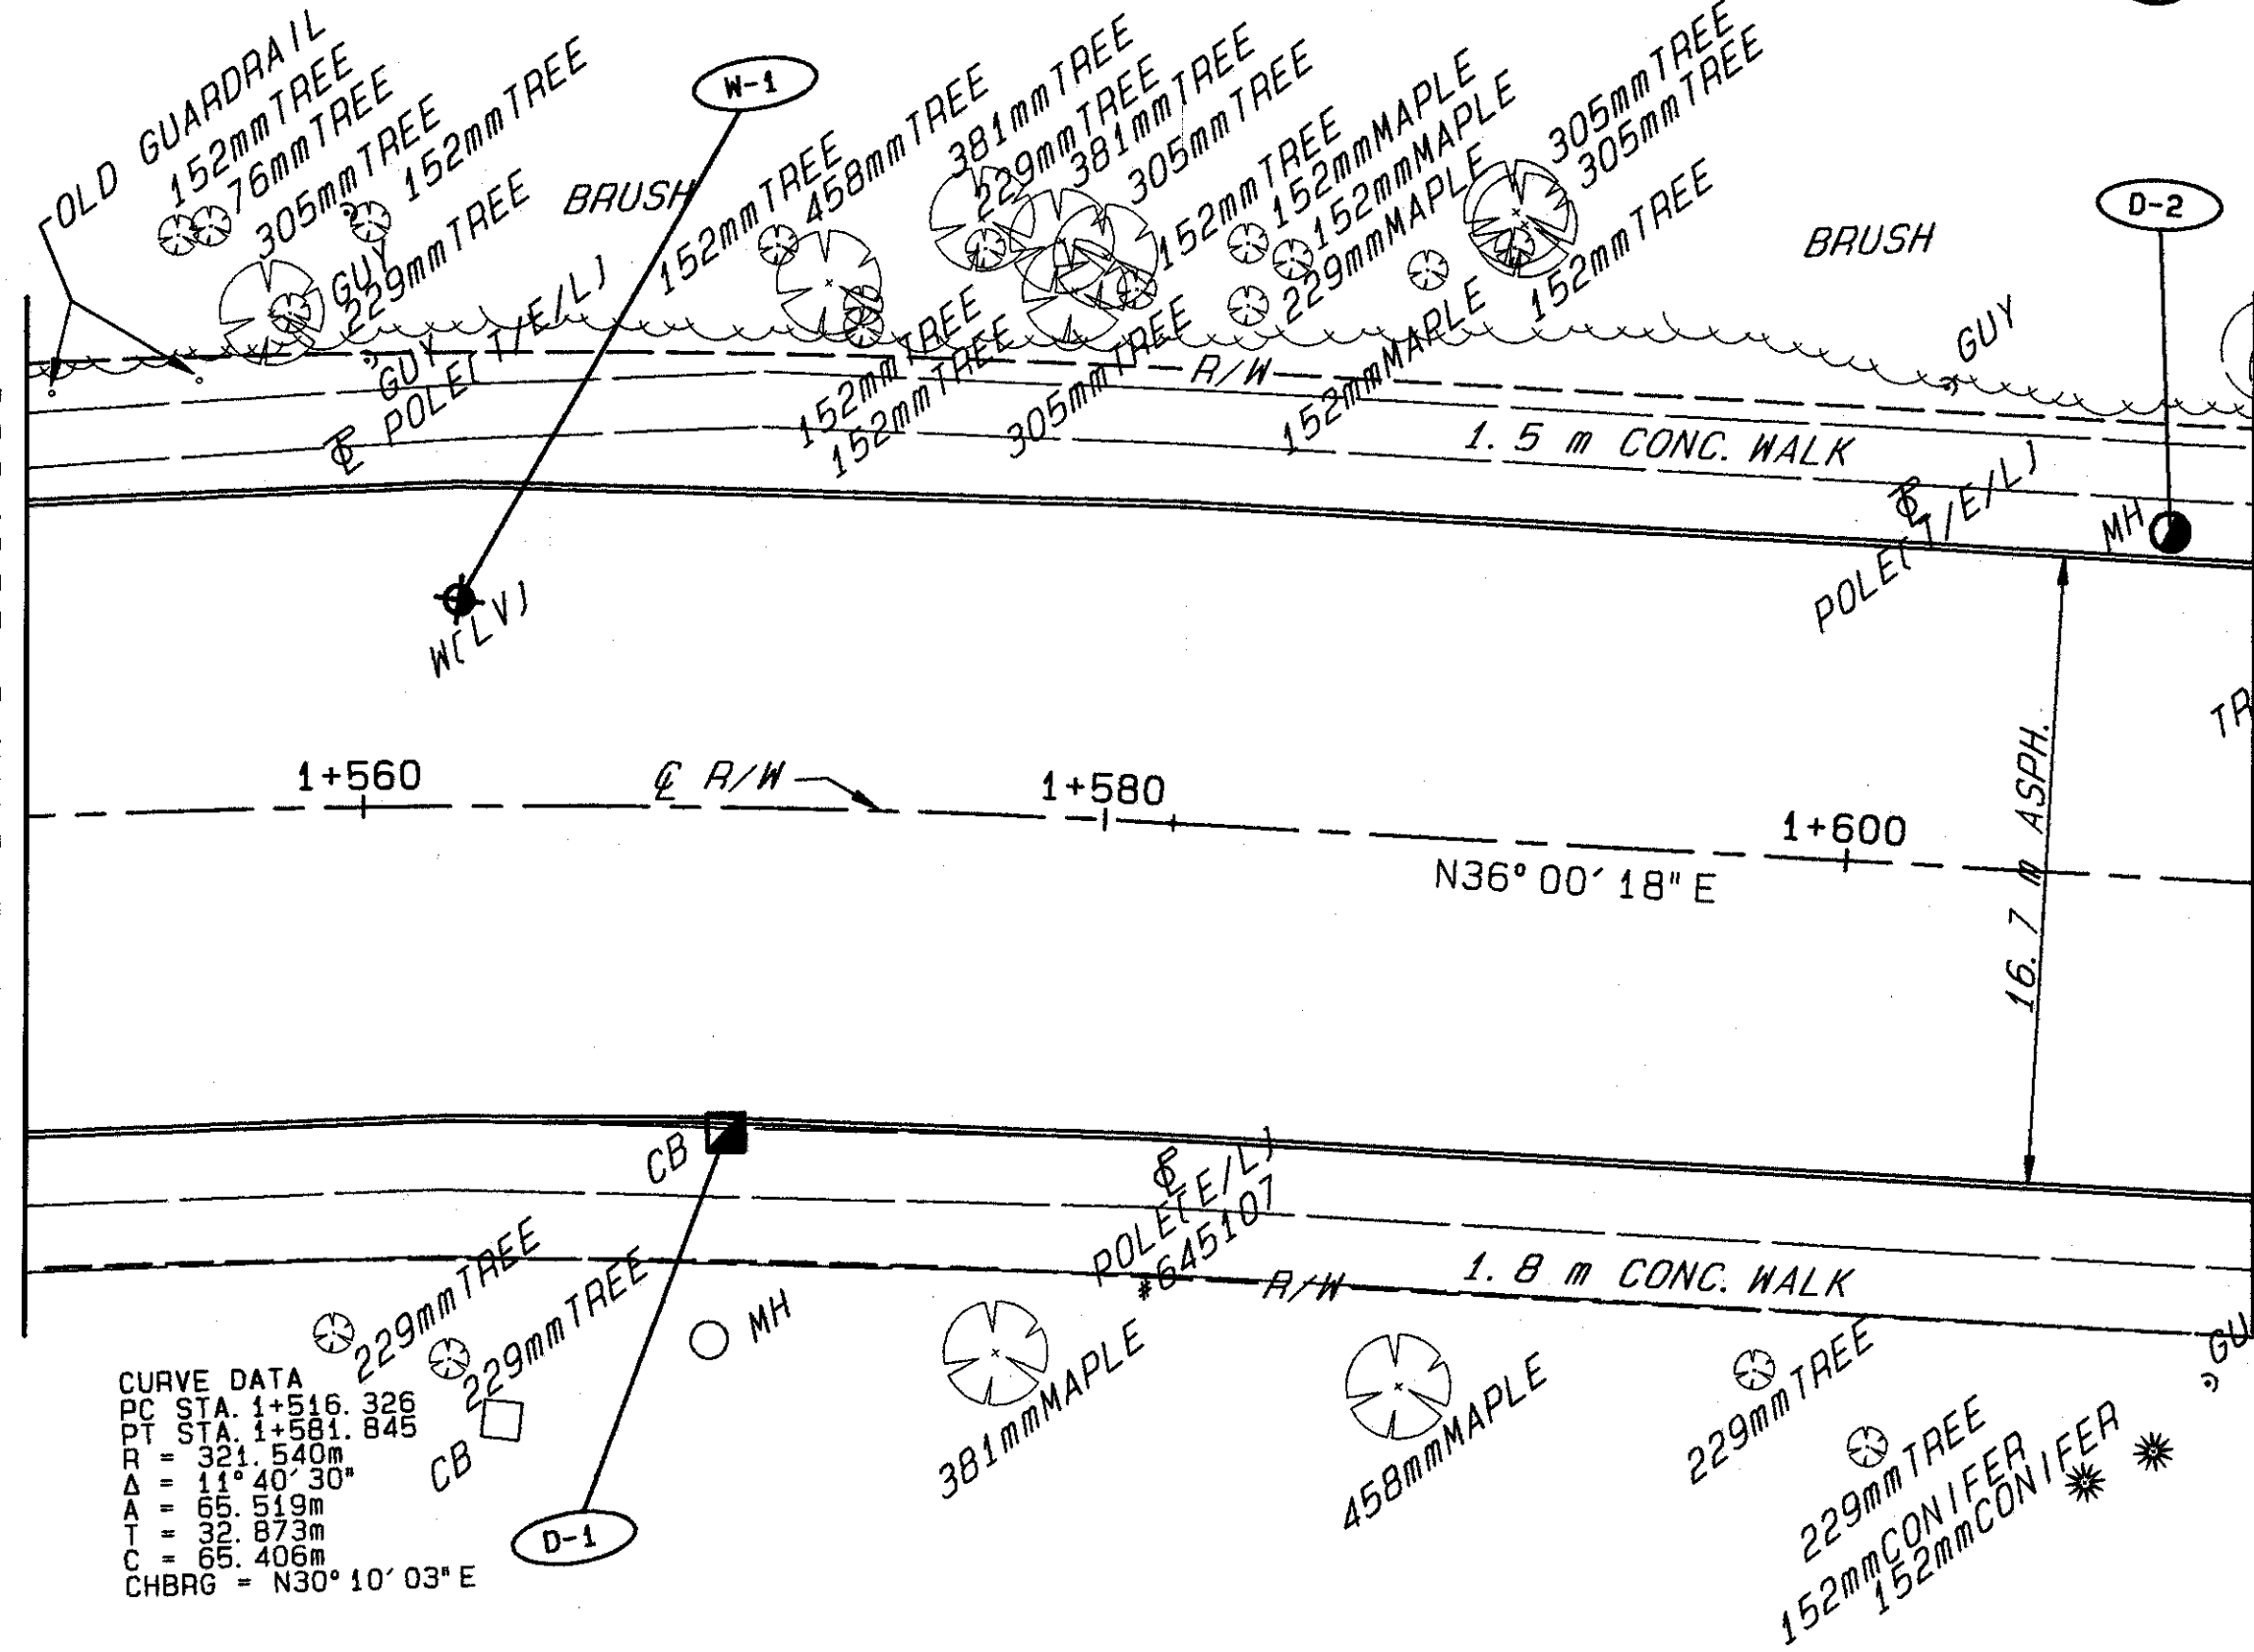

CURVE DATA
 PC STA. 1+516.326
 PT STA. 1+581.845
 R = 321.540m
 Δ = 11°40'30"
 A = 65.519m
 T = 32.873m
 C = 65.406m
 CHBRG = N30°10'03" E

MATCH LINE STA. 1+610.000

SEE SHEET NO. 40

PLAN STA. 1+550.000 TO STA. 1+610.000