

93300 WED 12/04/96 12:31 PM MATT FILES: BD27.PLT LSP27.PLT

LAKE COUNTY
LAK-283-0.000




41
121

PLAN NO.



SEE SHEET NO. 40
MATCH LINE STA. 1+670.000

MATCH LINE STA. 1+730.000
SEE SHEET NO. 42

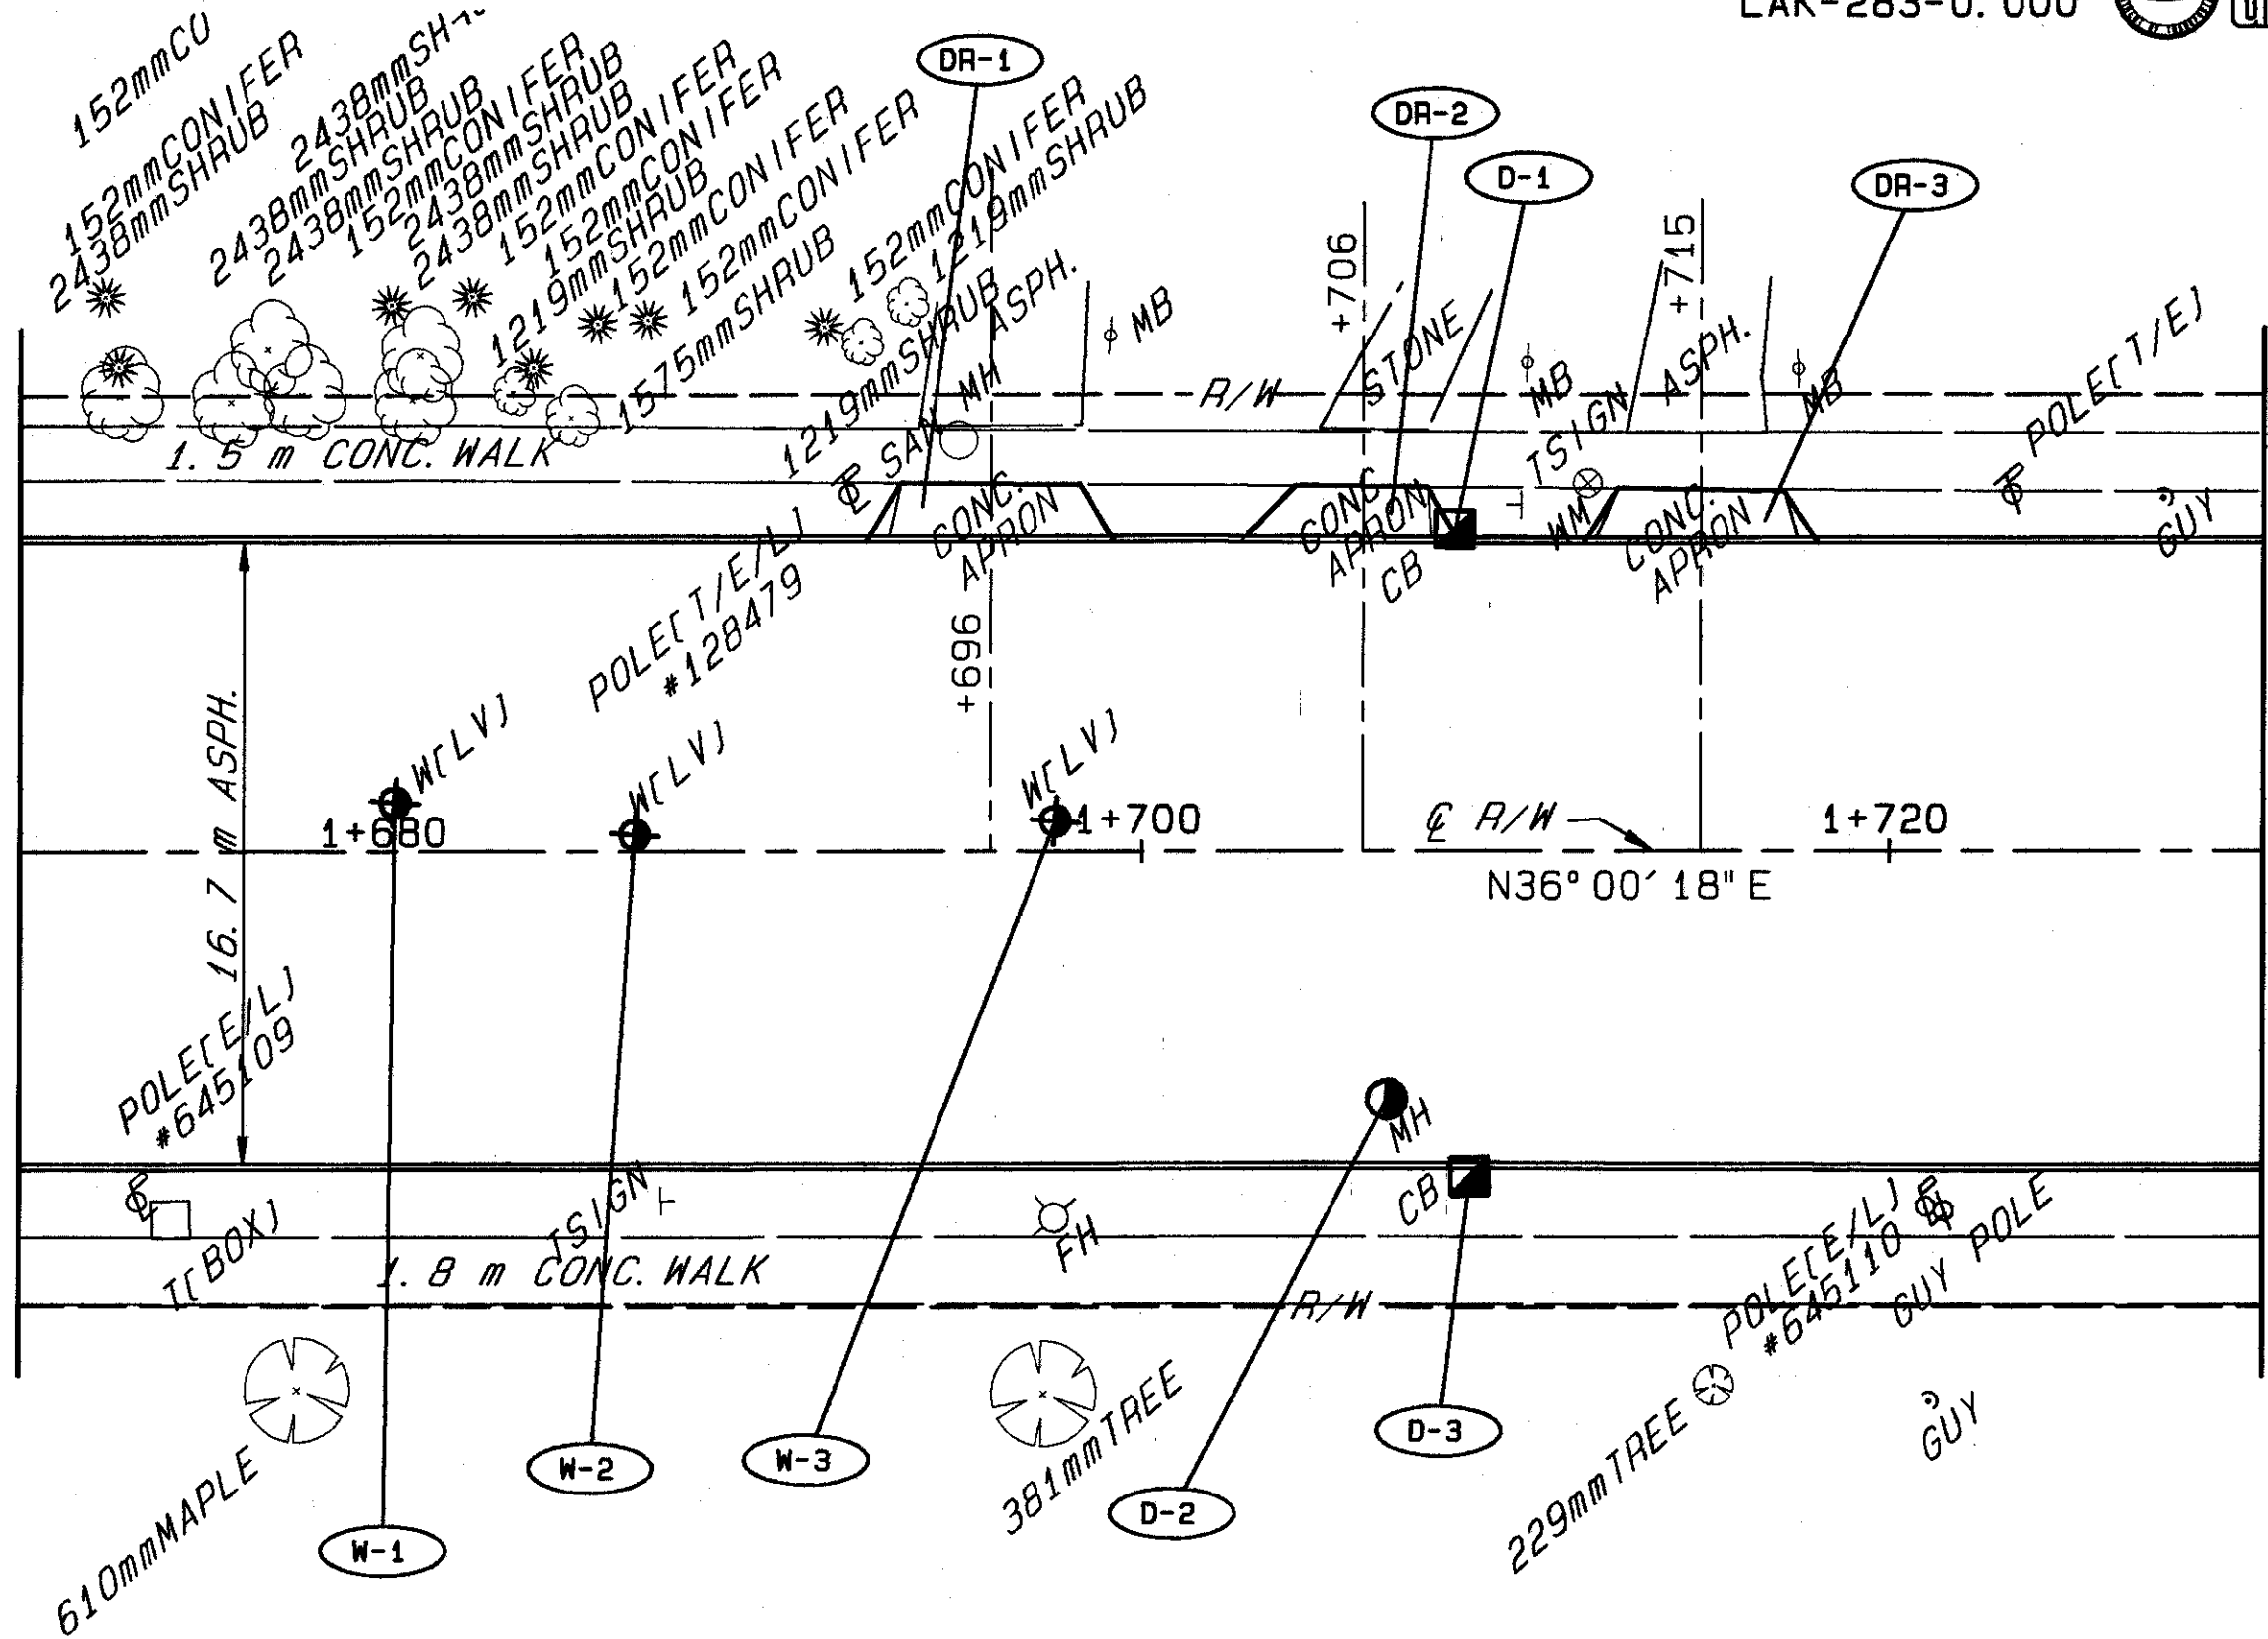

PLAN STA. 1+670.000 TO STA. 1+730.000