



93300 WED 12/04/96 12:31 PM MATT FILES: BD29.PLT LSP29.PLT

LAKE COUNTY
LAK-283-0.000



43
121

PLAN NO.

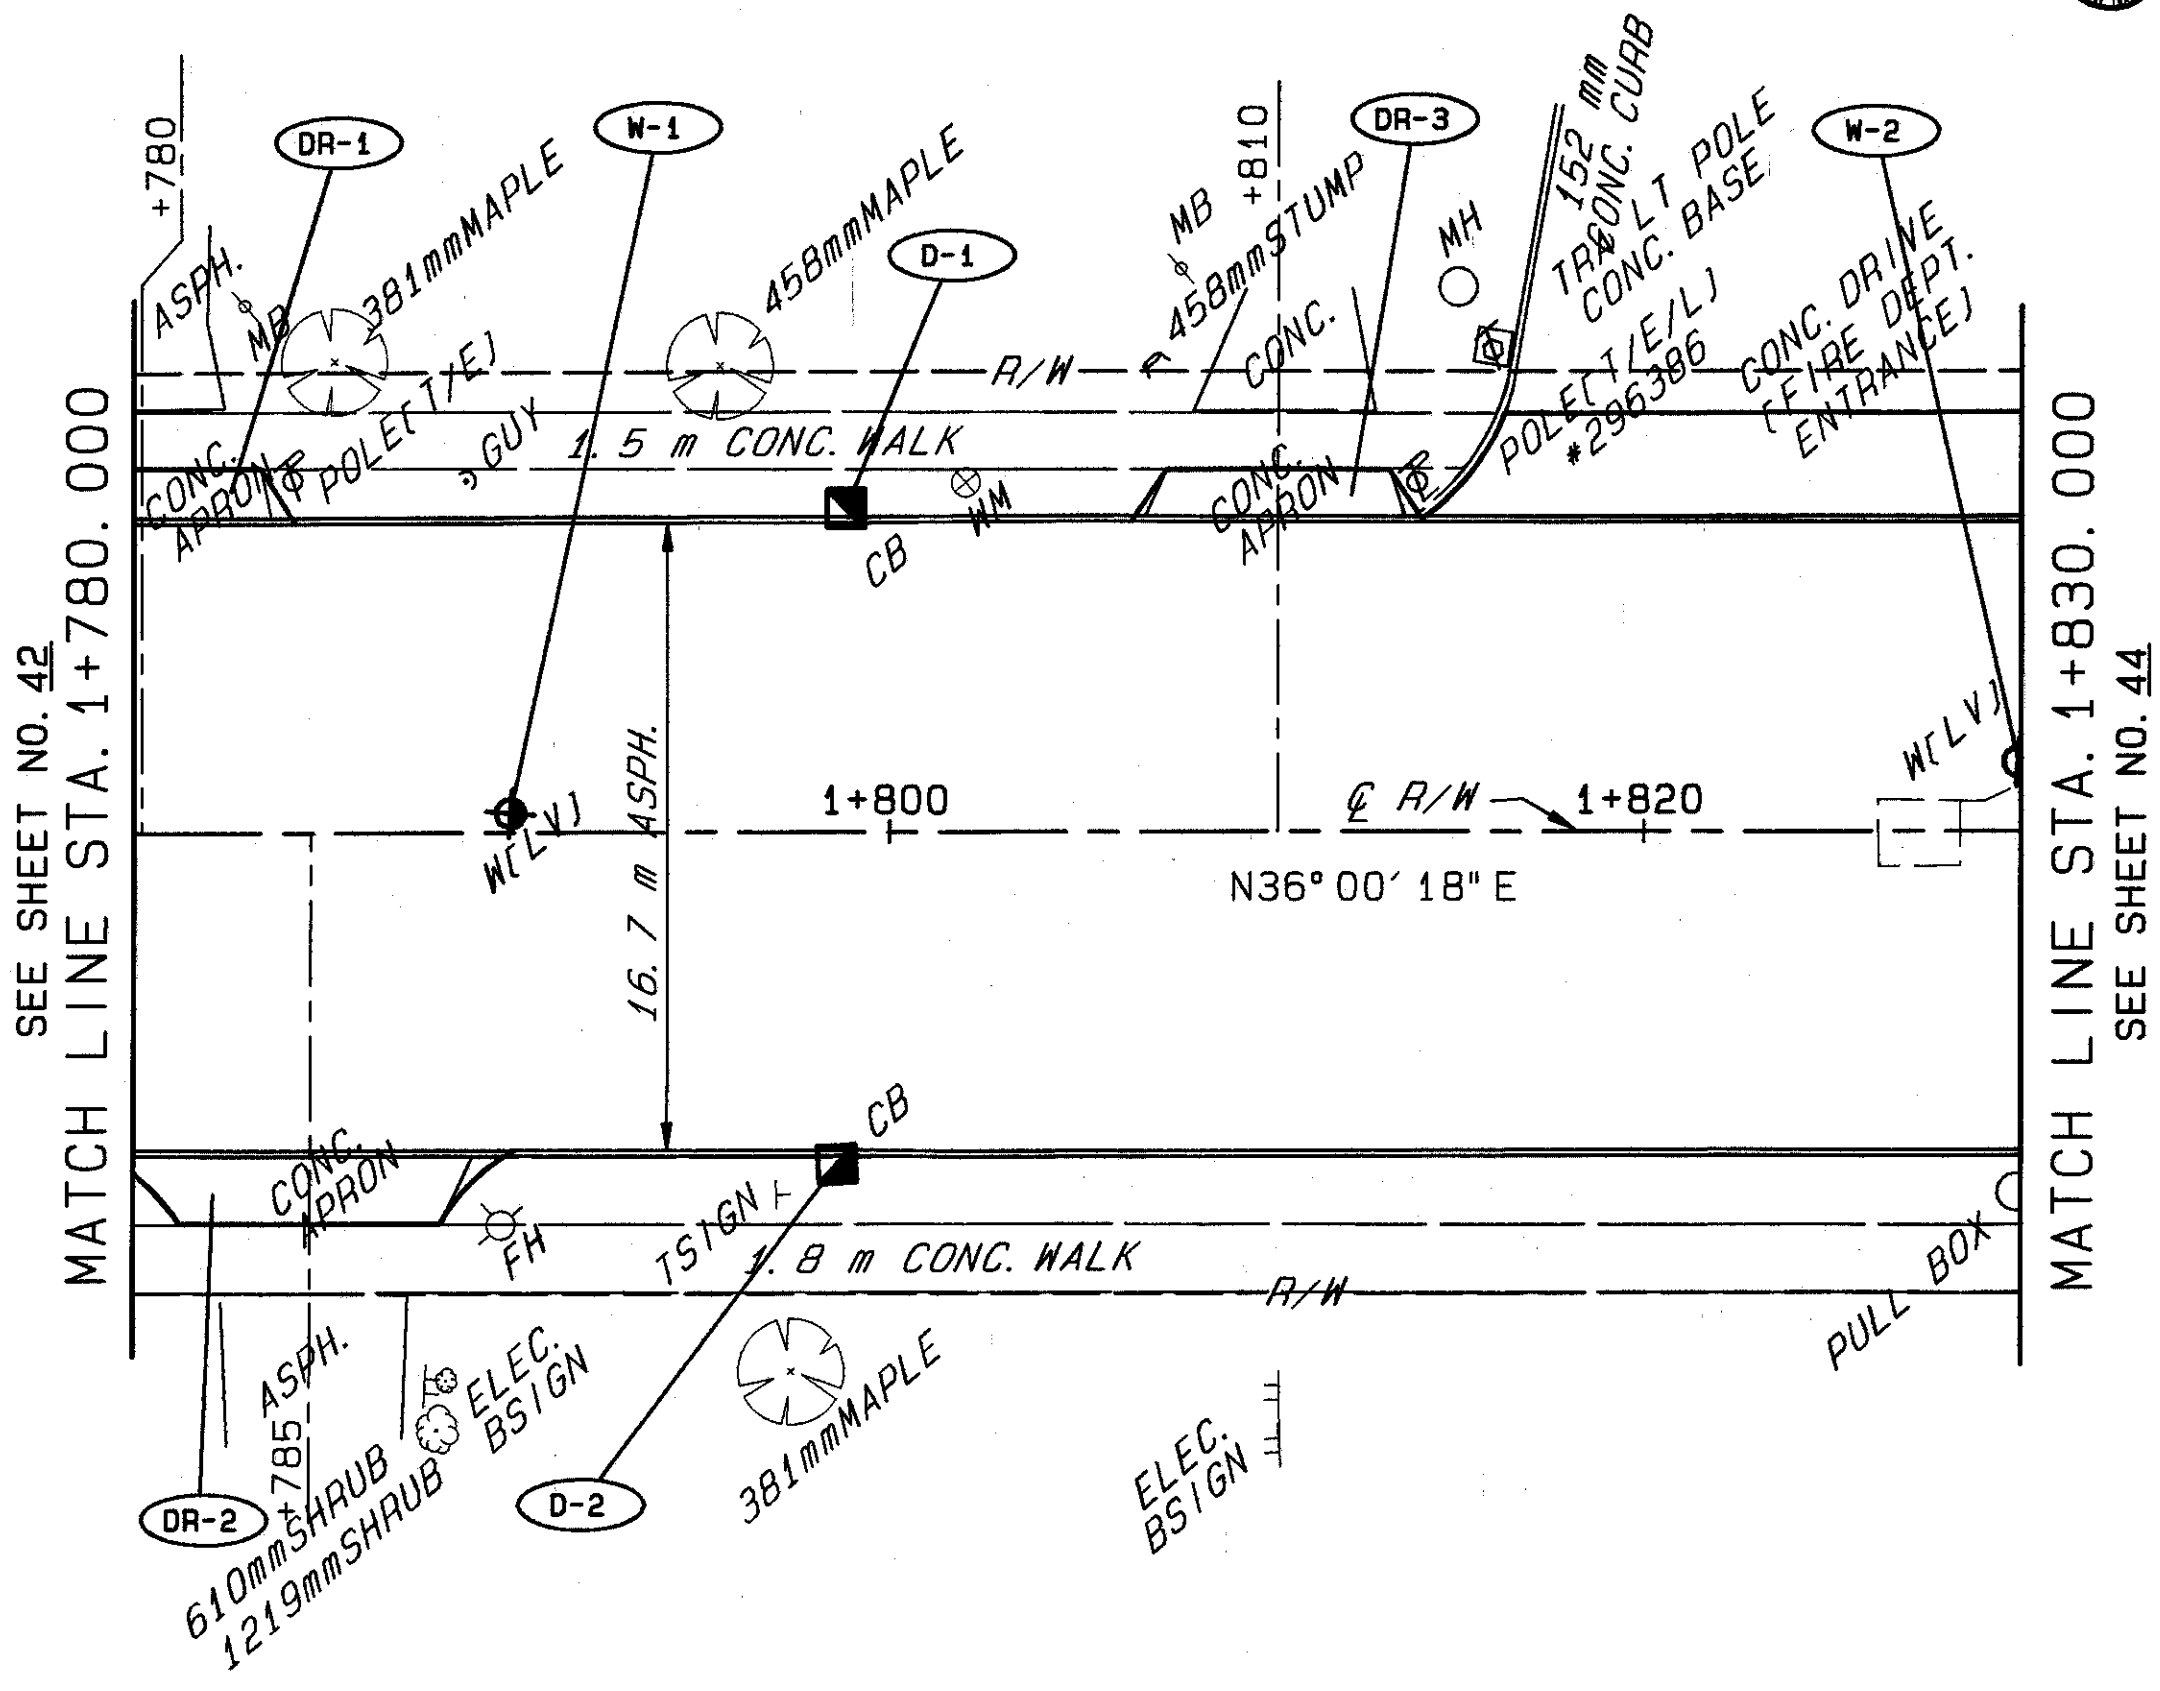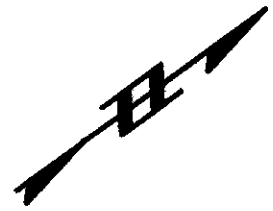

SEE SHEET NO. 42
MATCH LINE STA. 1+780.000

MATCH LINE STA. 1+830.000
SEE SHEET NO. 44

PLAN STA. 1+780.000 TO STA. 1+830.000