


93300 WED 12/04/96 12:31 PM MATT FILES: LSP34.PLT BD34.PLT

LAKE COUNTY
LAK-283-0.000



48
121

PLAN NO.

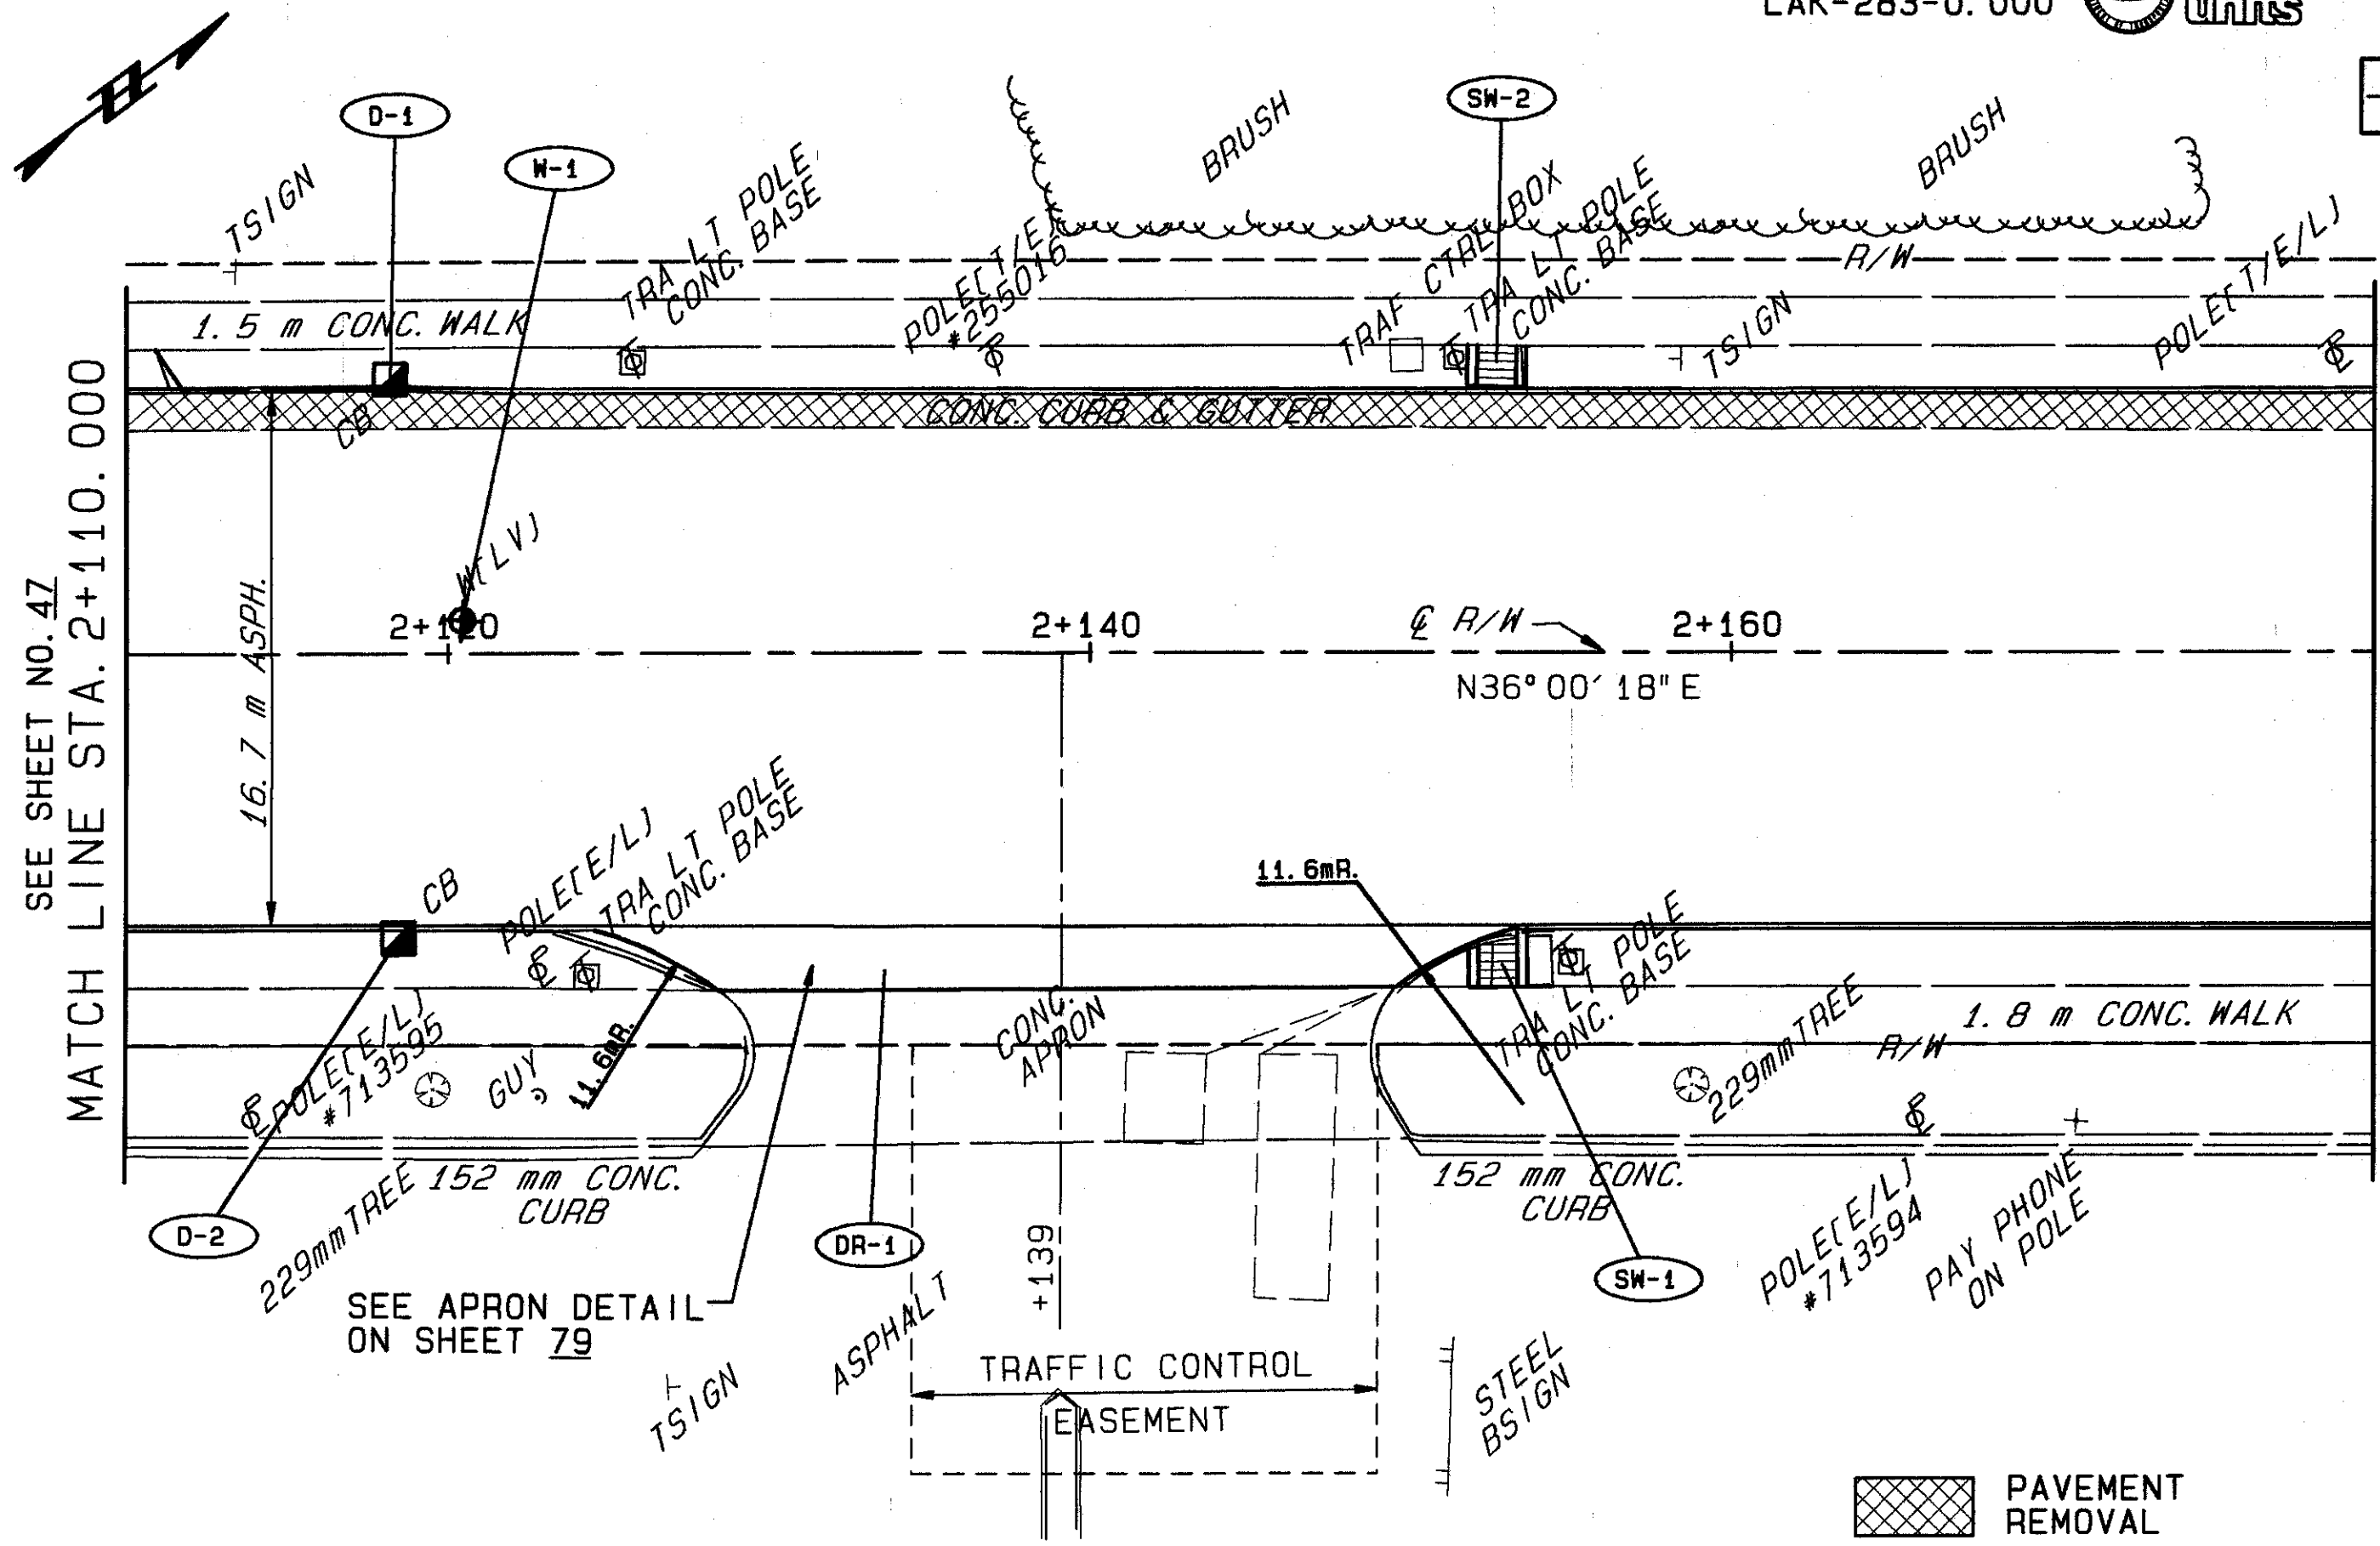

PLAN STA. 2+110.000 TO STA. 2+180.000