


93300 WED 12/04/96 12:53 PM MATT FILES: BD38.PLT LSP38.PLT

LAKE COUNTY  
LAK-283-0.000




52  
121

PLAN NO.

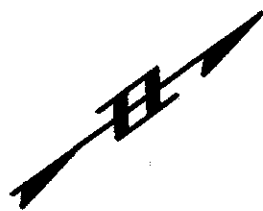

SEE SHEET NO. 51  
MATCH LINE STA. 2+350.000

MATCH LINE STA. 2+420.000  
SEE SHEET NO. 53

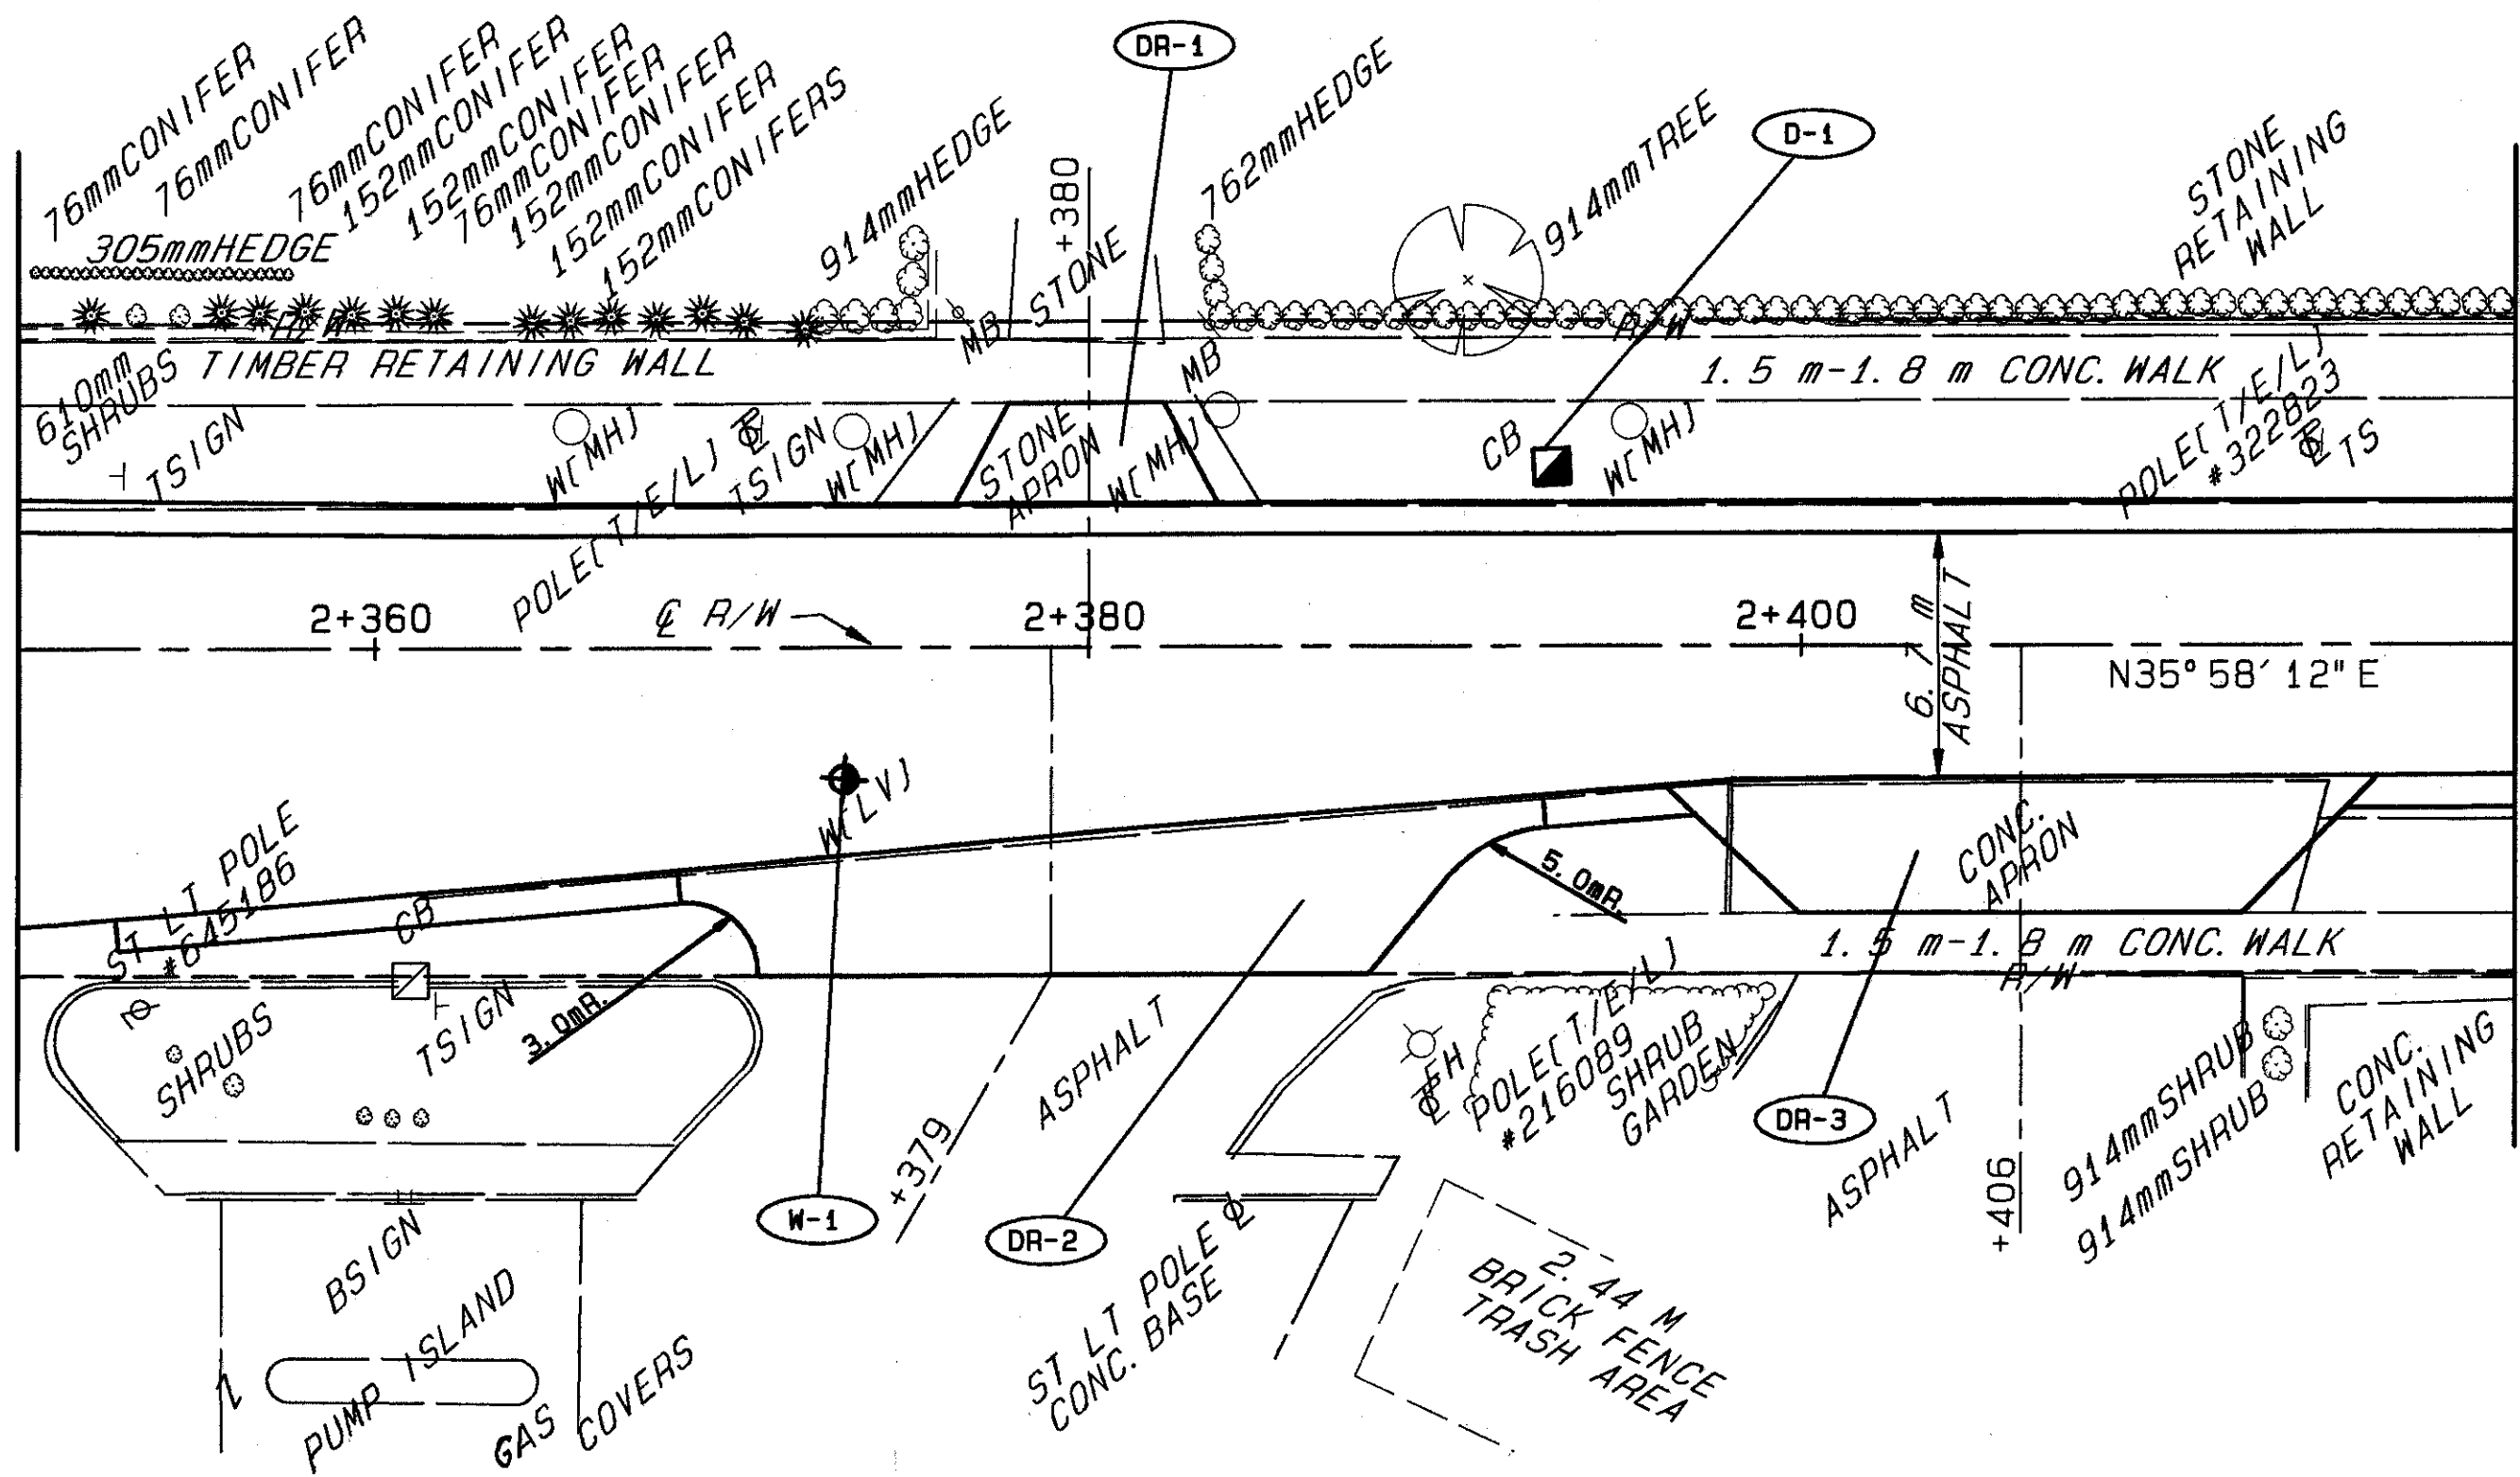

PLAN STA. 2+350.000 TO STA. 2+420.000