

93300 WED 12/04/96 12:53 PM MATT FILES: BD40.PLT LSP40.PLT



LAKE COUNTY
LAK-283-0.000


metric
units

54
121

PLAN NO.

SEE SHEET NO. 53
MATCH LINE STA. 2+490.000

MATCH LINE STA. 2+560.000
SEE SHEET NO. 55

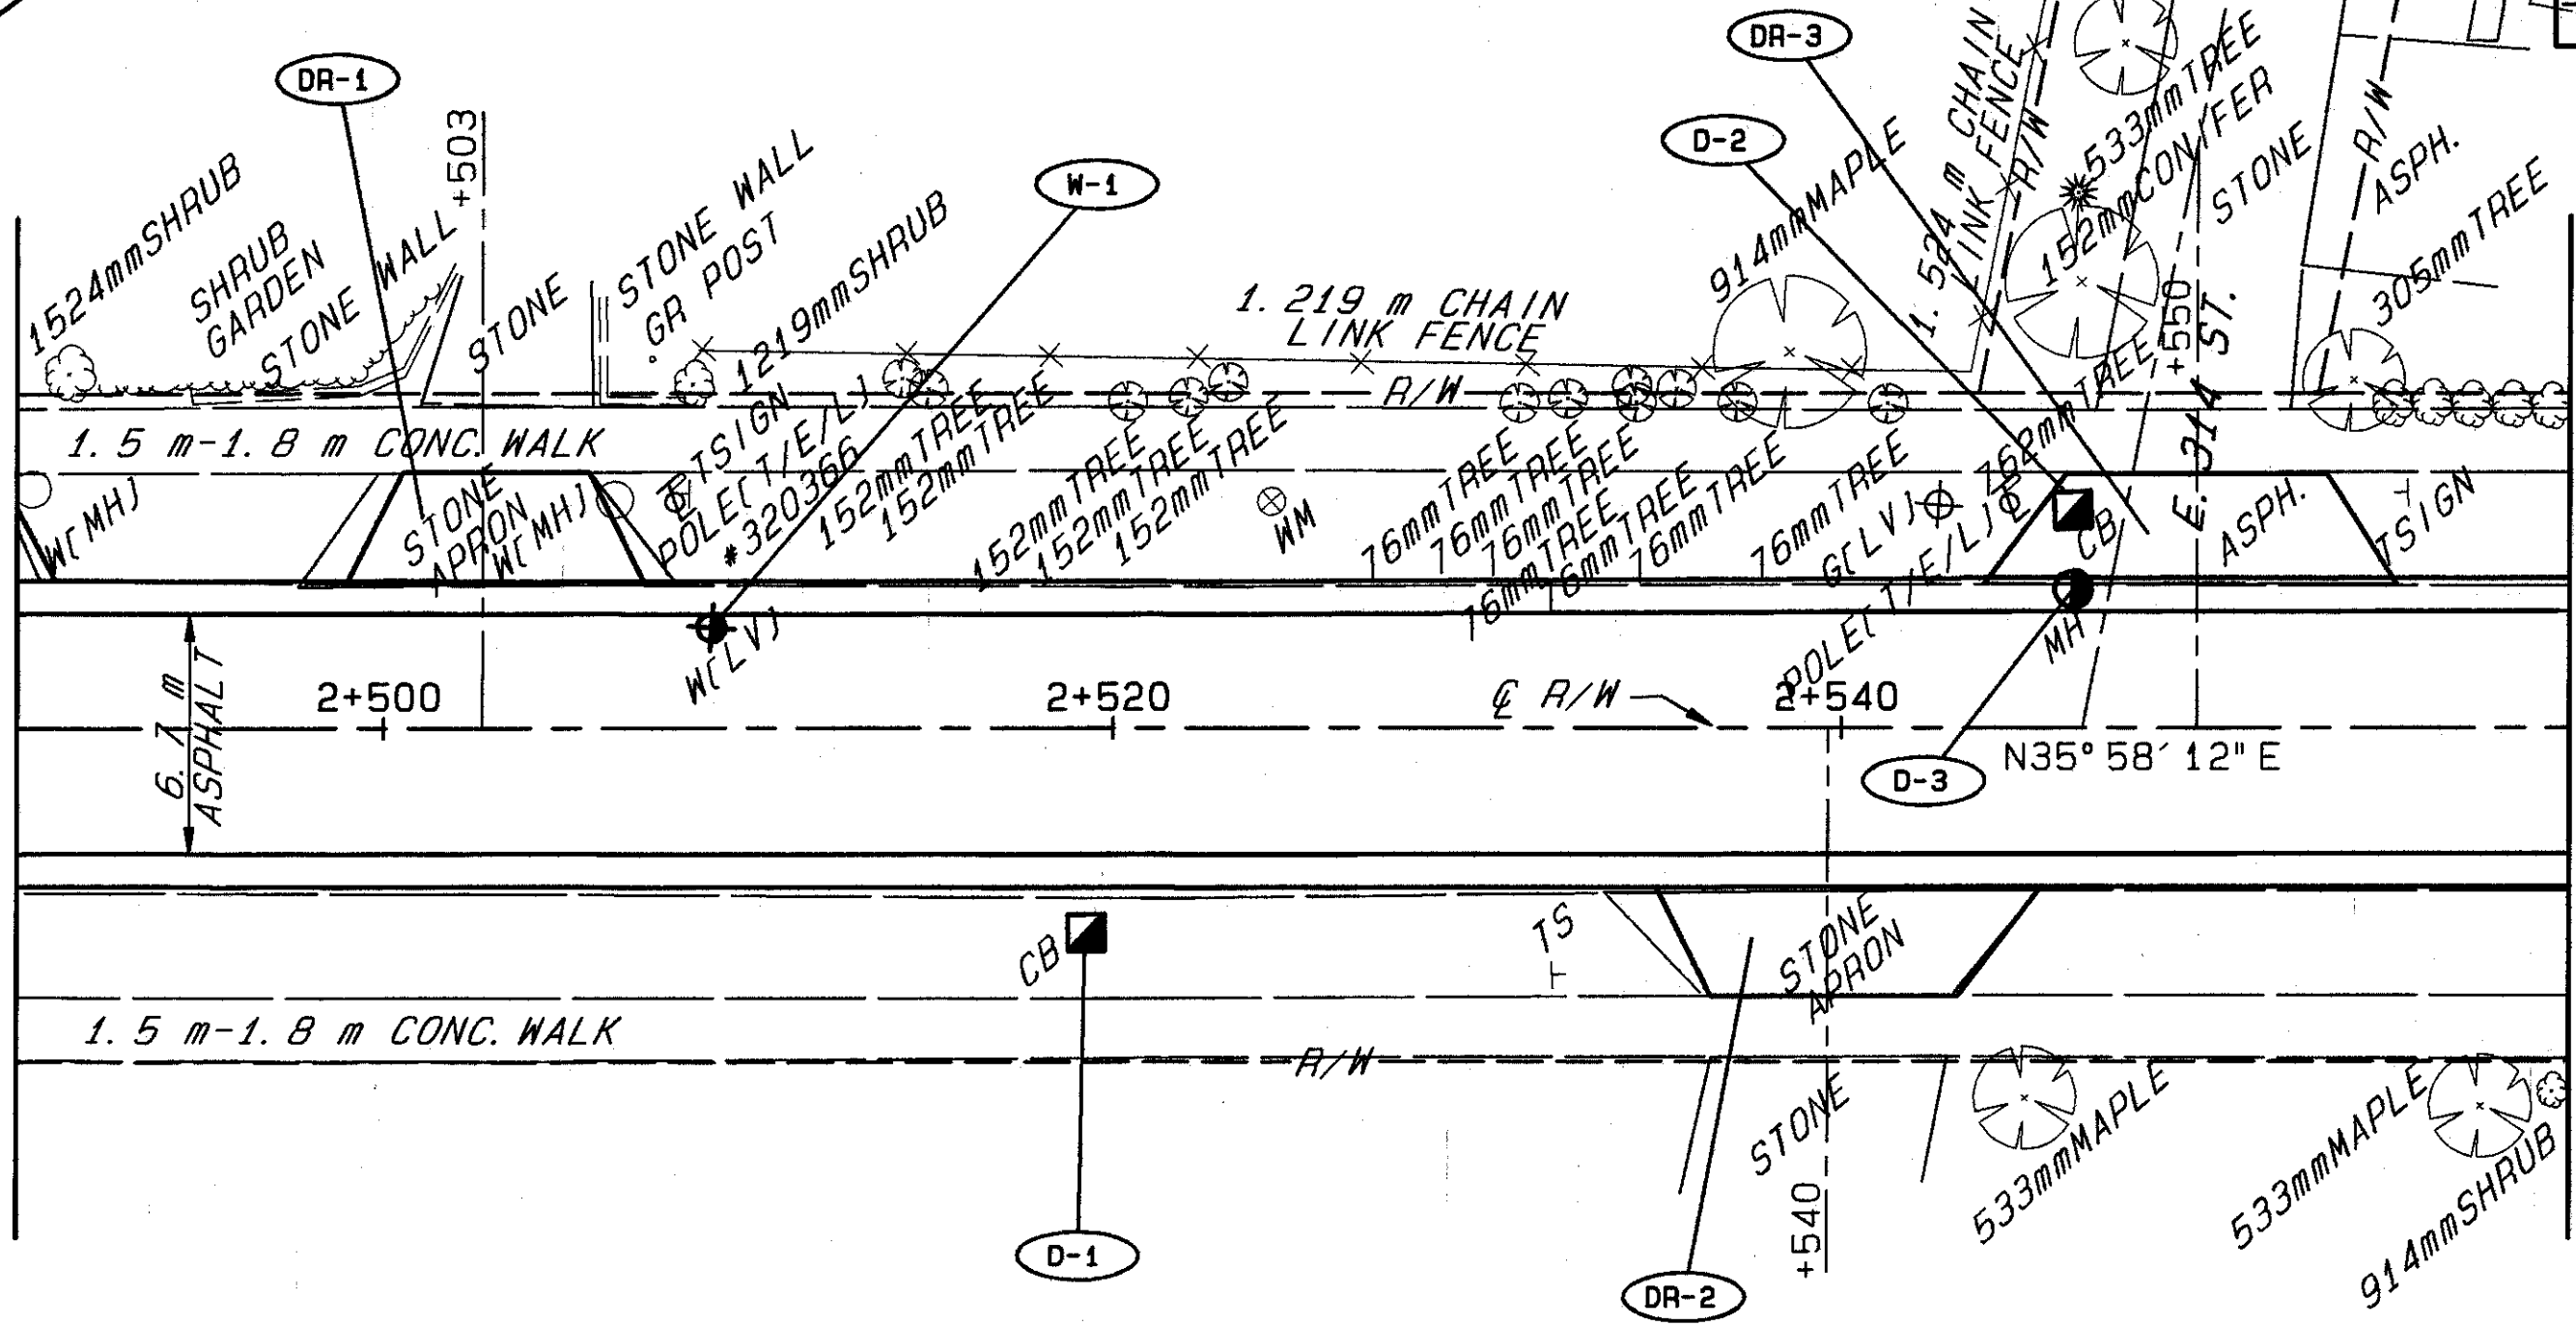

PLAN STA. 2+490.000 TO STA. 2+560.000