


93300 WED 12/04/96 03:25 PM MATT FILES: BD42.PLT LSP42.PLT

LAKE COUNTY
LAK-283-0.000




56
121

PLAN NO.

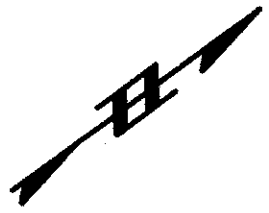

SEE SHEET NO. 55
MATCH LINE STA. 2+630.000

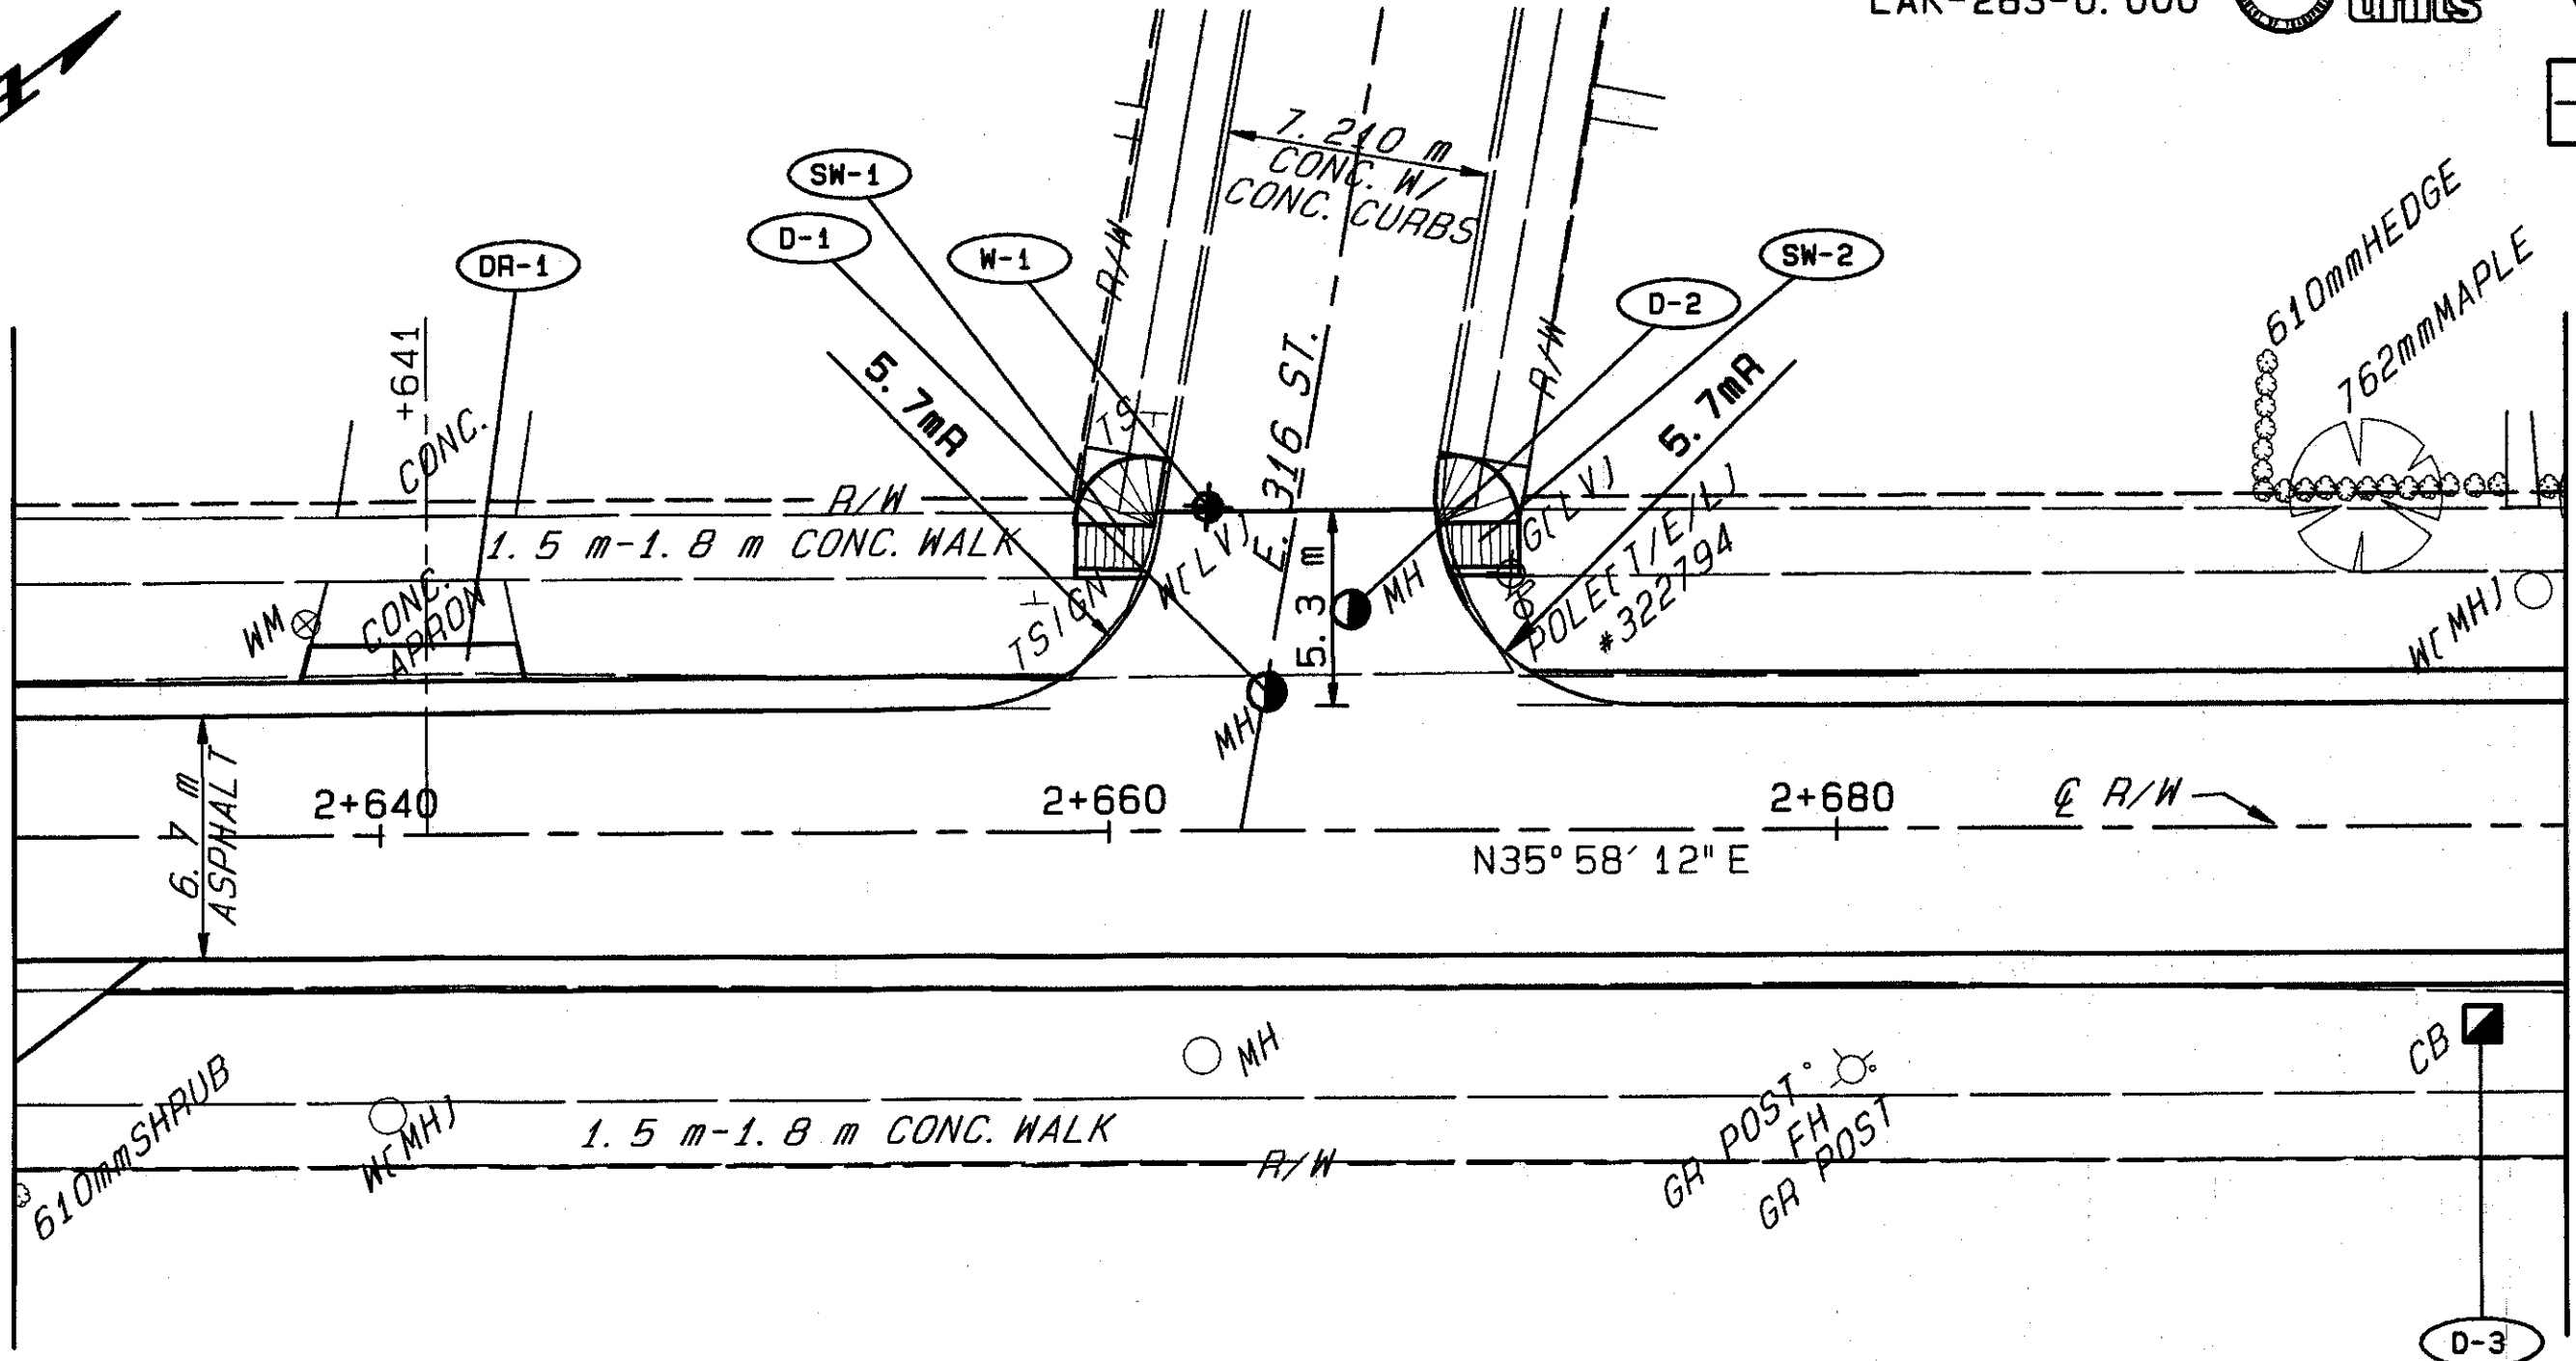

MATCH LINE STA. 2+700.000
SEE SHEET NO. 57

PLAN STA. 2+630.000 TO STA. 2+700.000