


93300 WED 12/04/96 03:25 PM MATT FILES: LSP43.PLT BD43.PLT

LAKE COUNTY
LAK-283-0.000



57
121

PLAN NO.

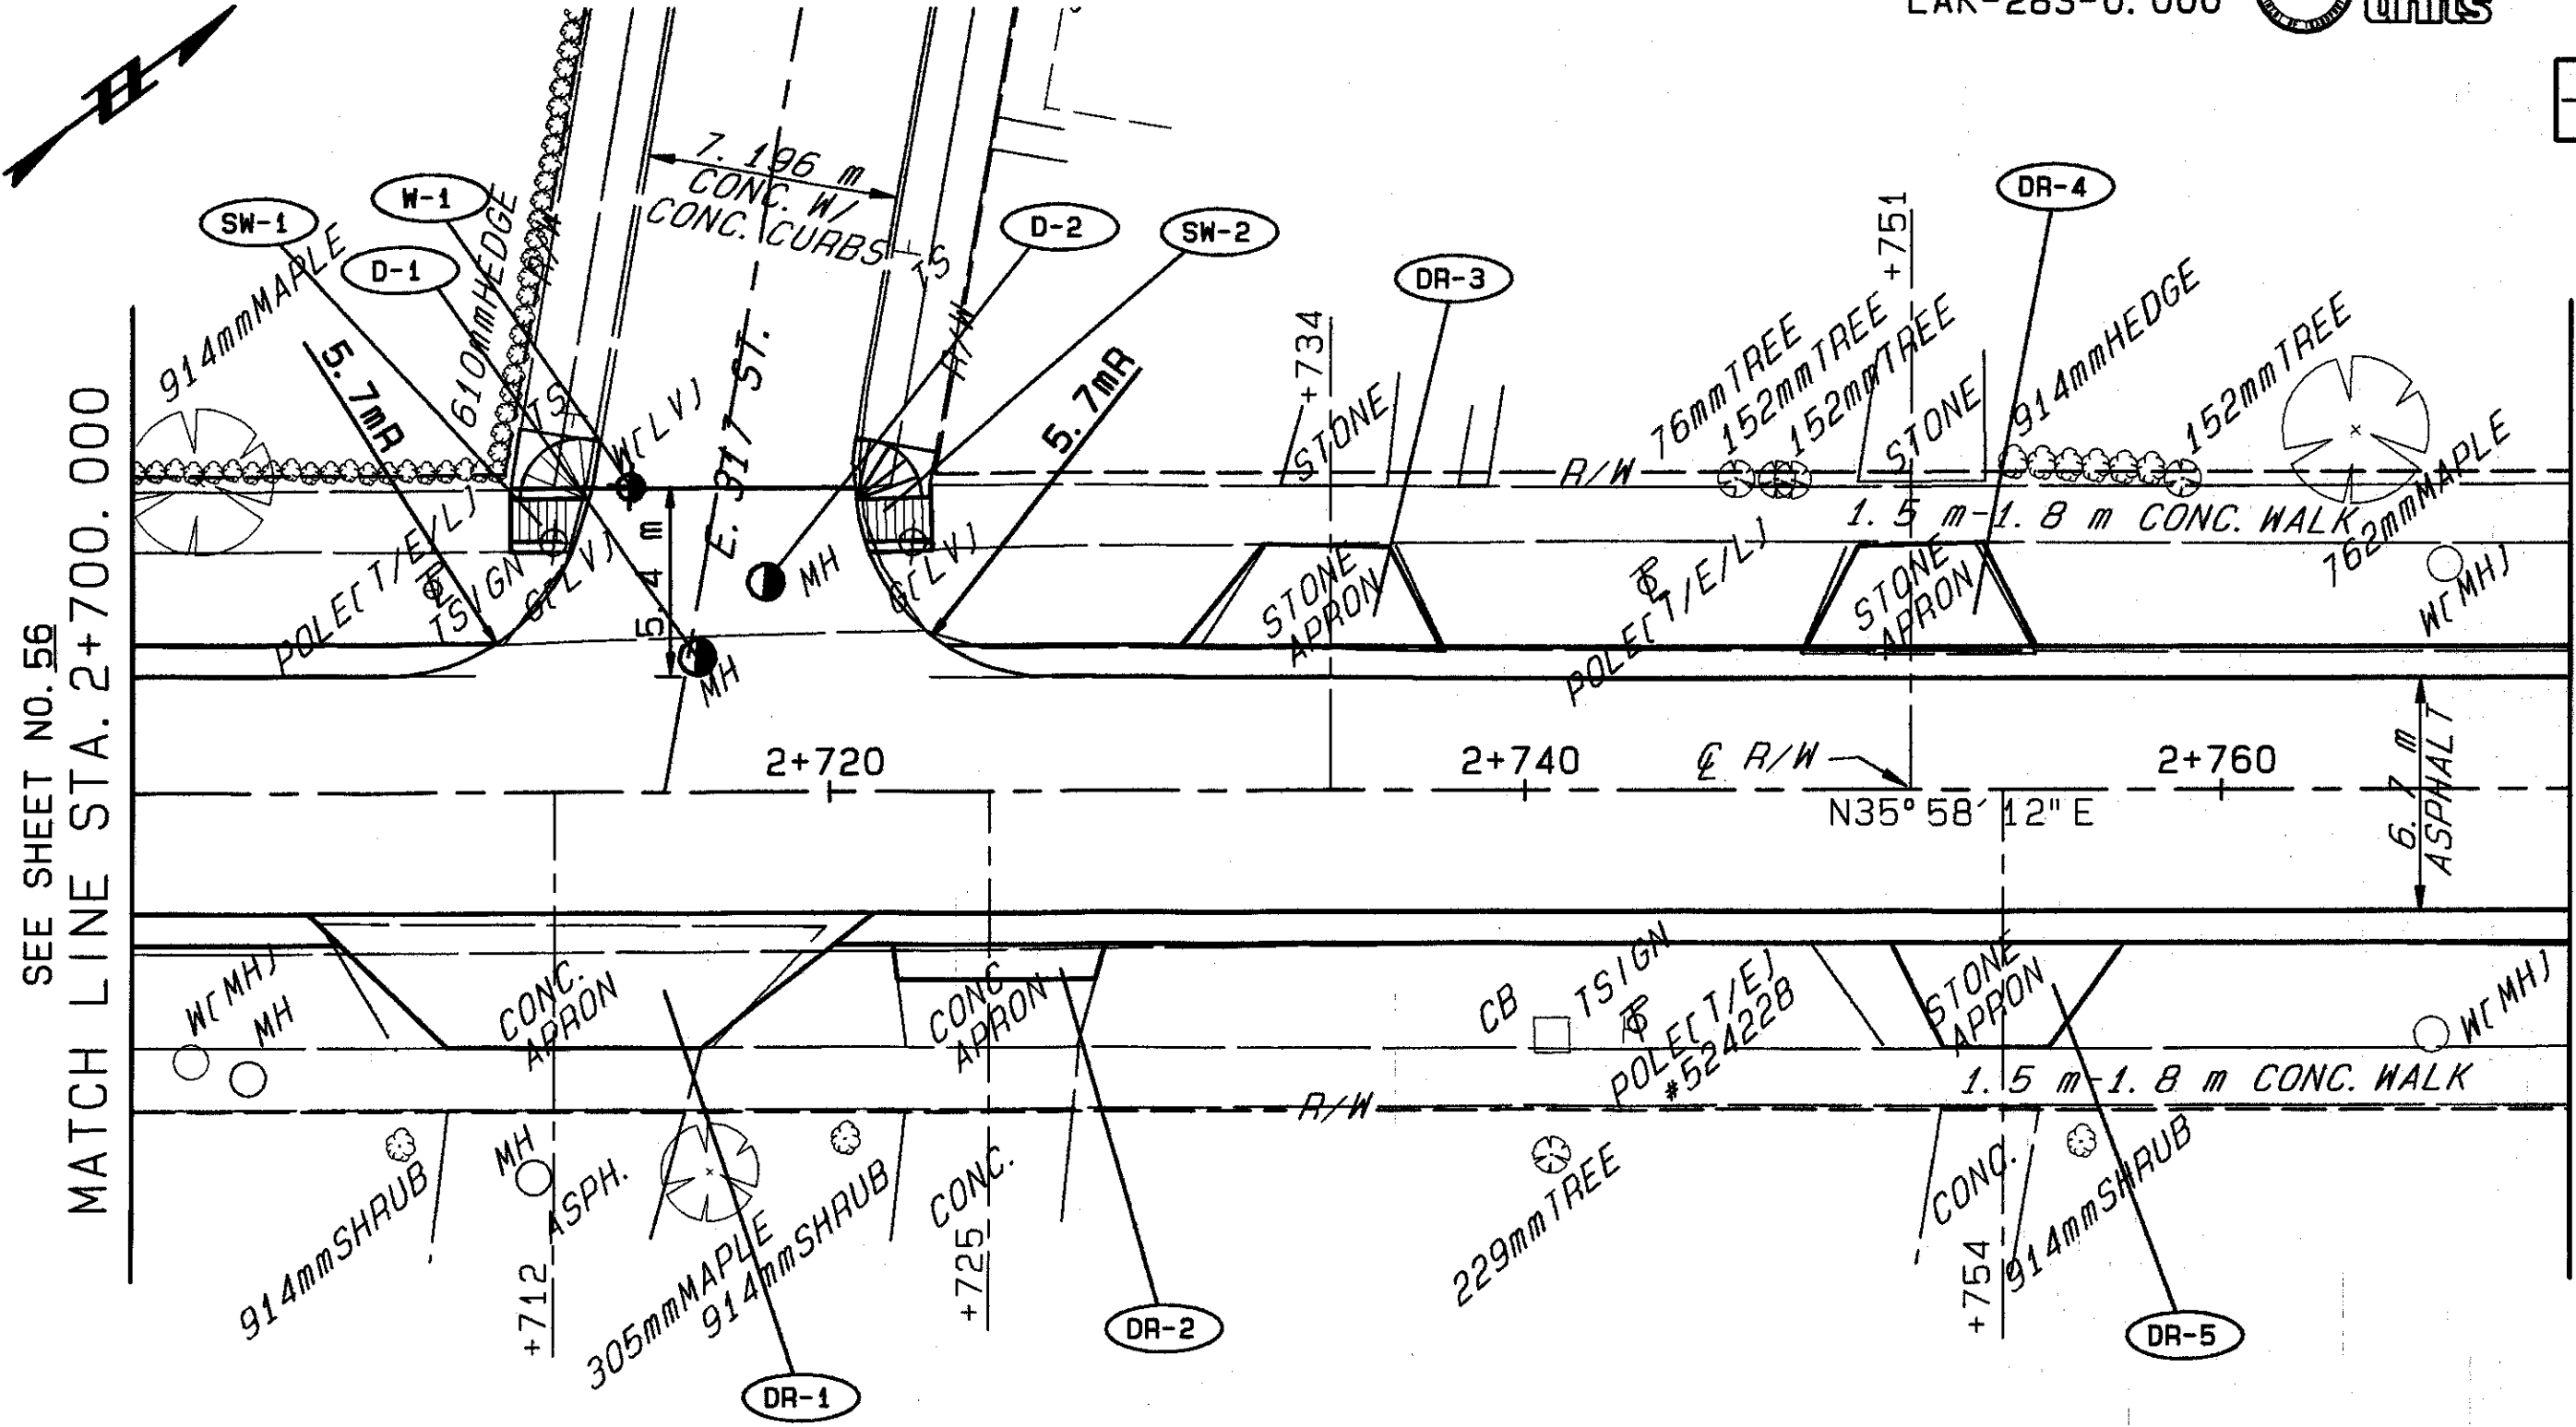

SEE SHEET NO. 56
MATCH LINE STA. 2+700.000

MATCH LINE STA. 2+770.000
SEE SHEET NO. 58

PLAN STA. 2+700.000 TO STA. 2+770.000