

93300 WED 12/04/96 03:45 PM MATT FILES: BD44.PLT LSP44.PLT

LAKE COUNTY
LAK-283-0.000




58
121

PLAN NO.

SEE SHEET NO. 57
MATCH LINE STA. 2+770.000

MATCH LINE STA. 2+840.000
SEE SHEET NO. 59

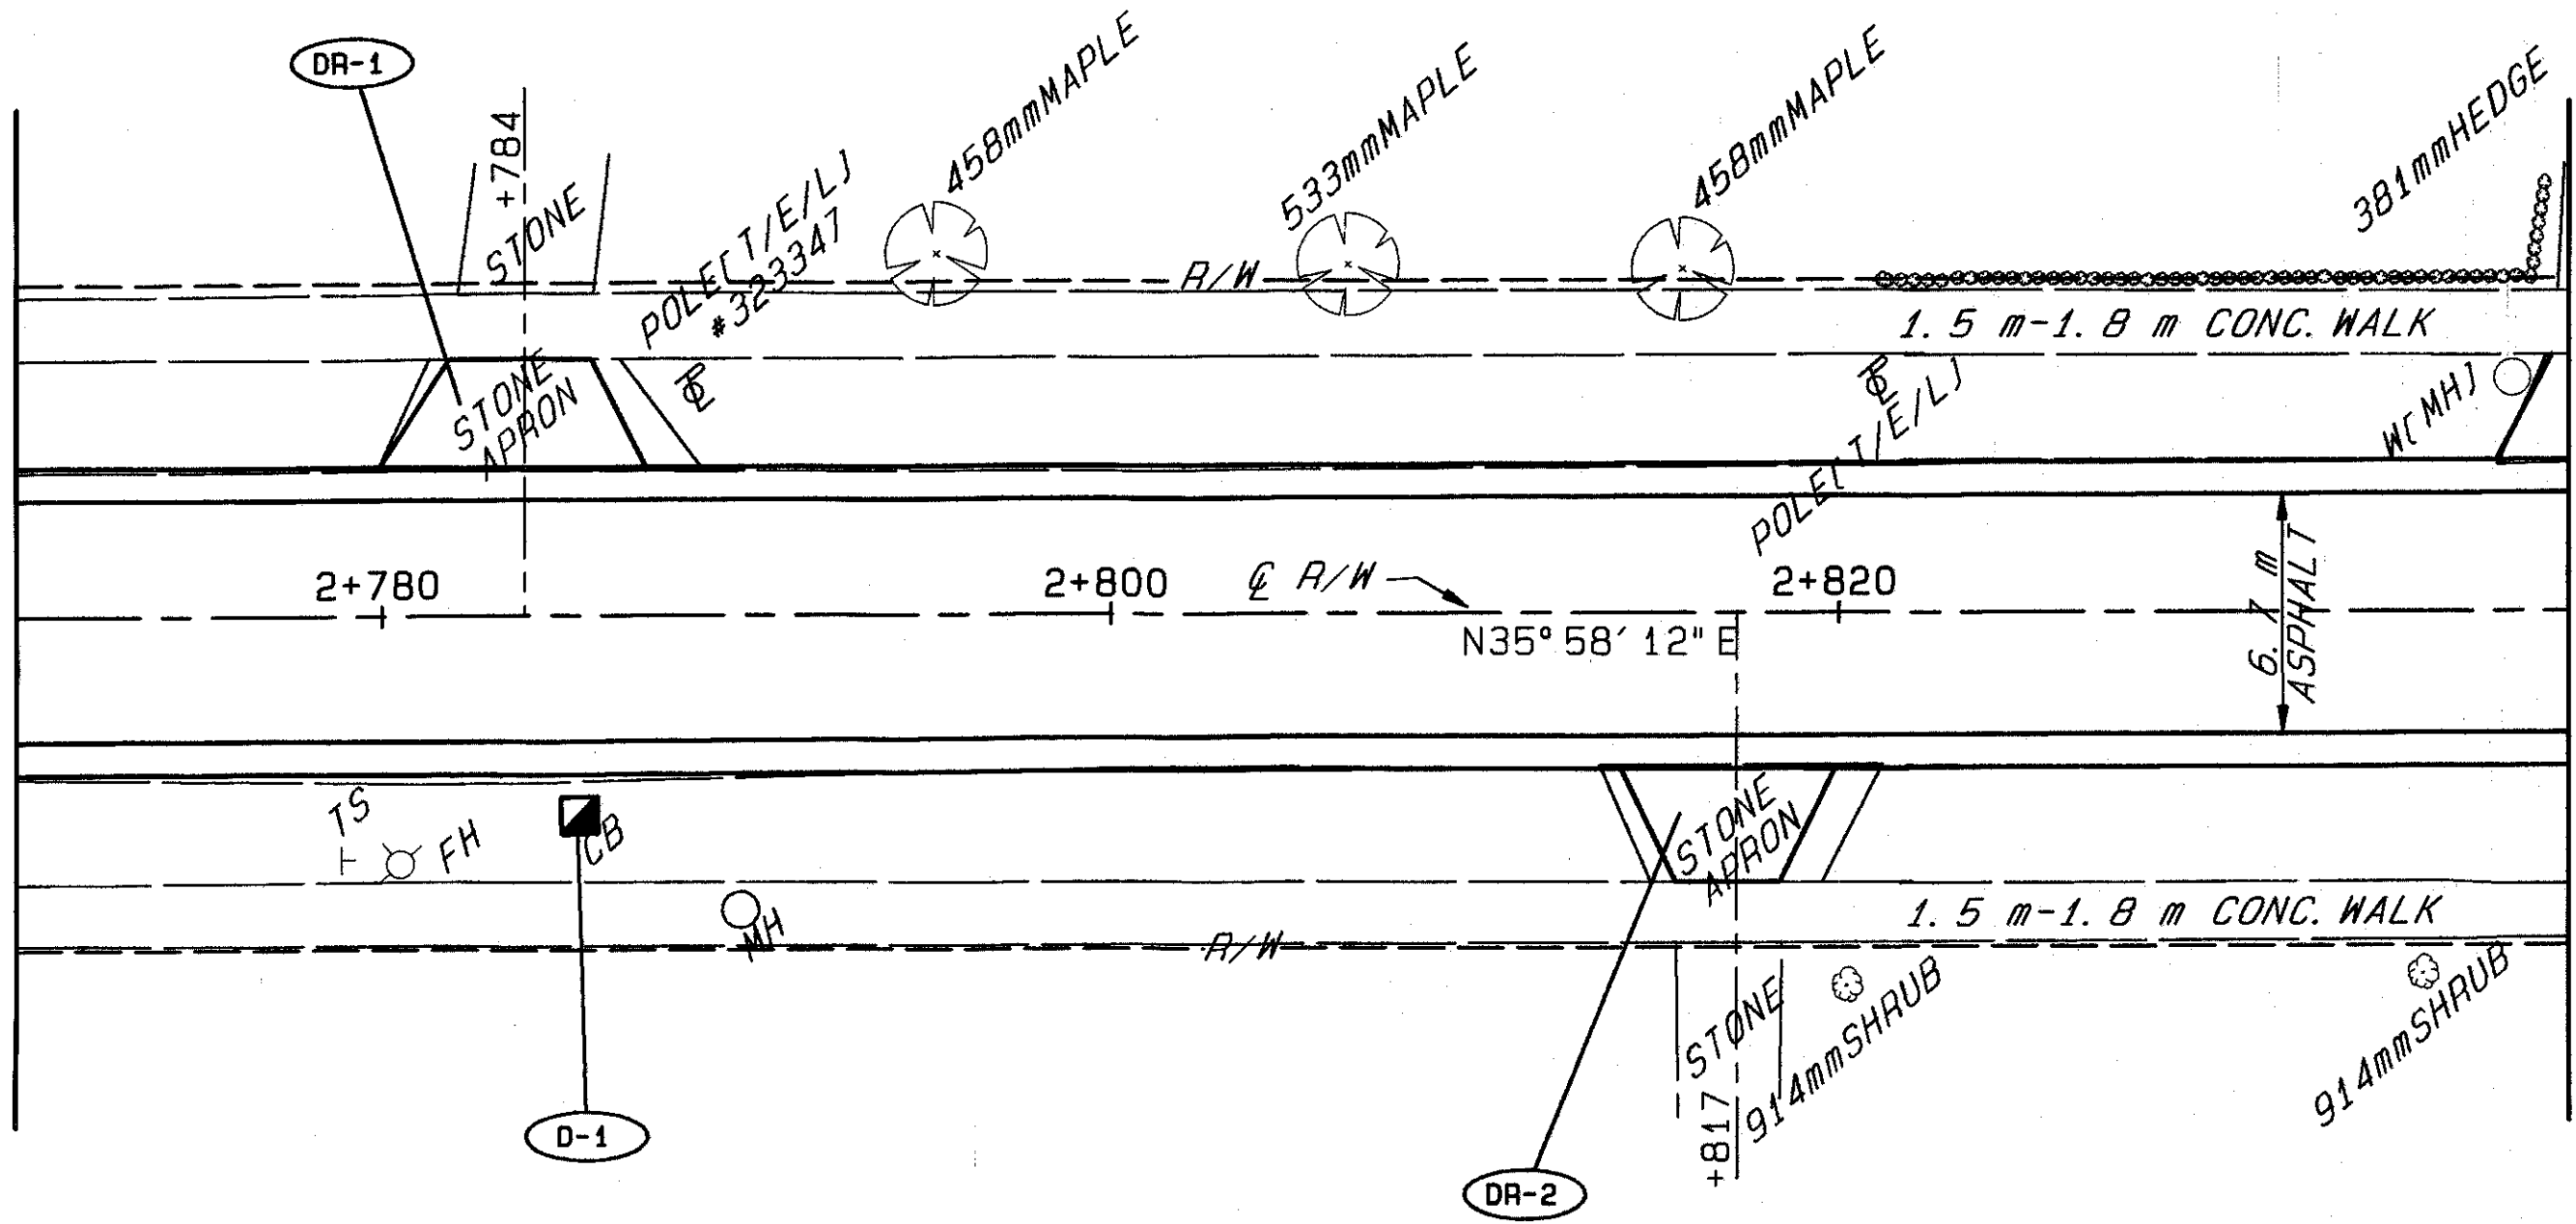

PLAN STA. 2+770.000 TO STA. 2+840.000