



93300 FRI 08/08/97 11:47 AM MATT FILES: LSP46.PLT BD46.PLT

LAKE COUNTY
LAK-283-0.000



60
121

PLAN NO.

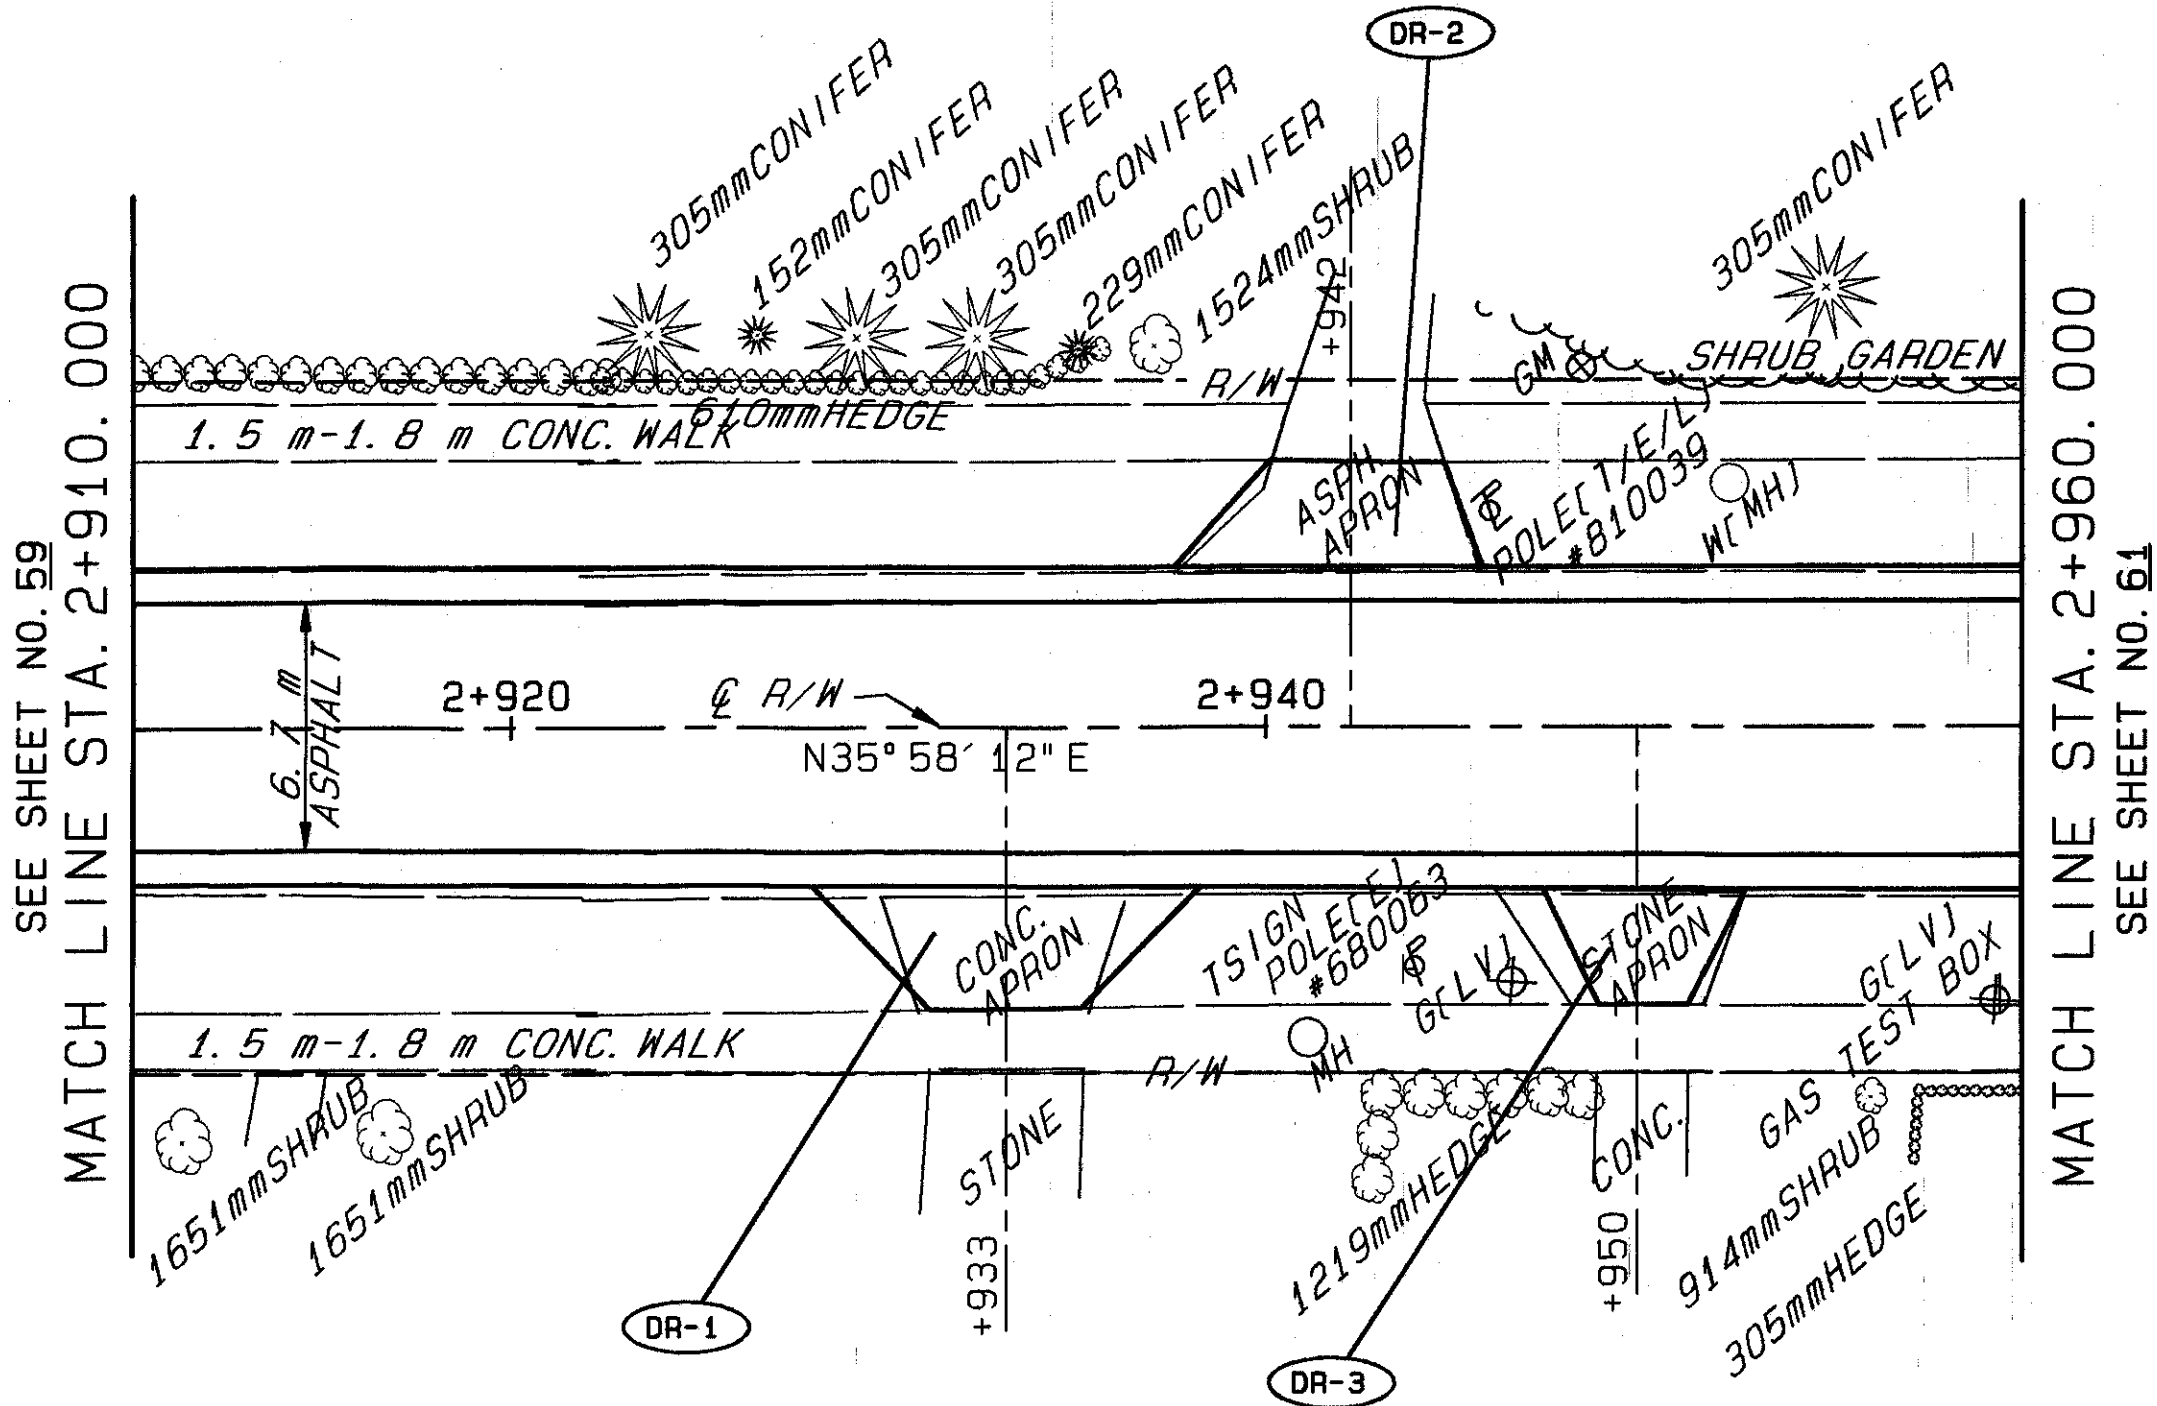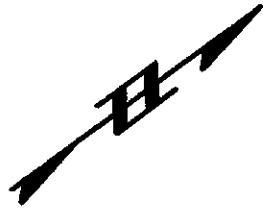

PLAN STA. 2+910.000 TO STA. 2+960.000