

93300 FRI 07/18/97 03:25 PM MATT FILES: LSP50.PLT BD50.PLT

LAKE COUNTY
LAK-283-0.000




64
121

PLAN NO.



SEE SHEET NO. 63
MATCH LINE STA. 3+170.000

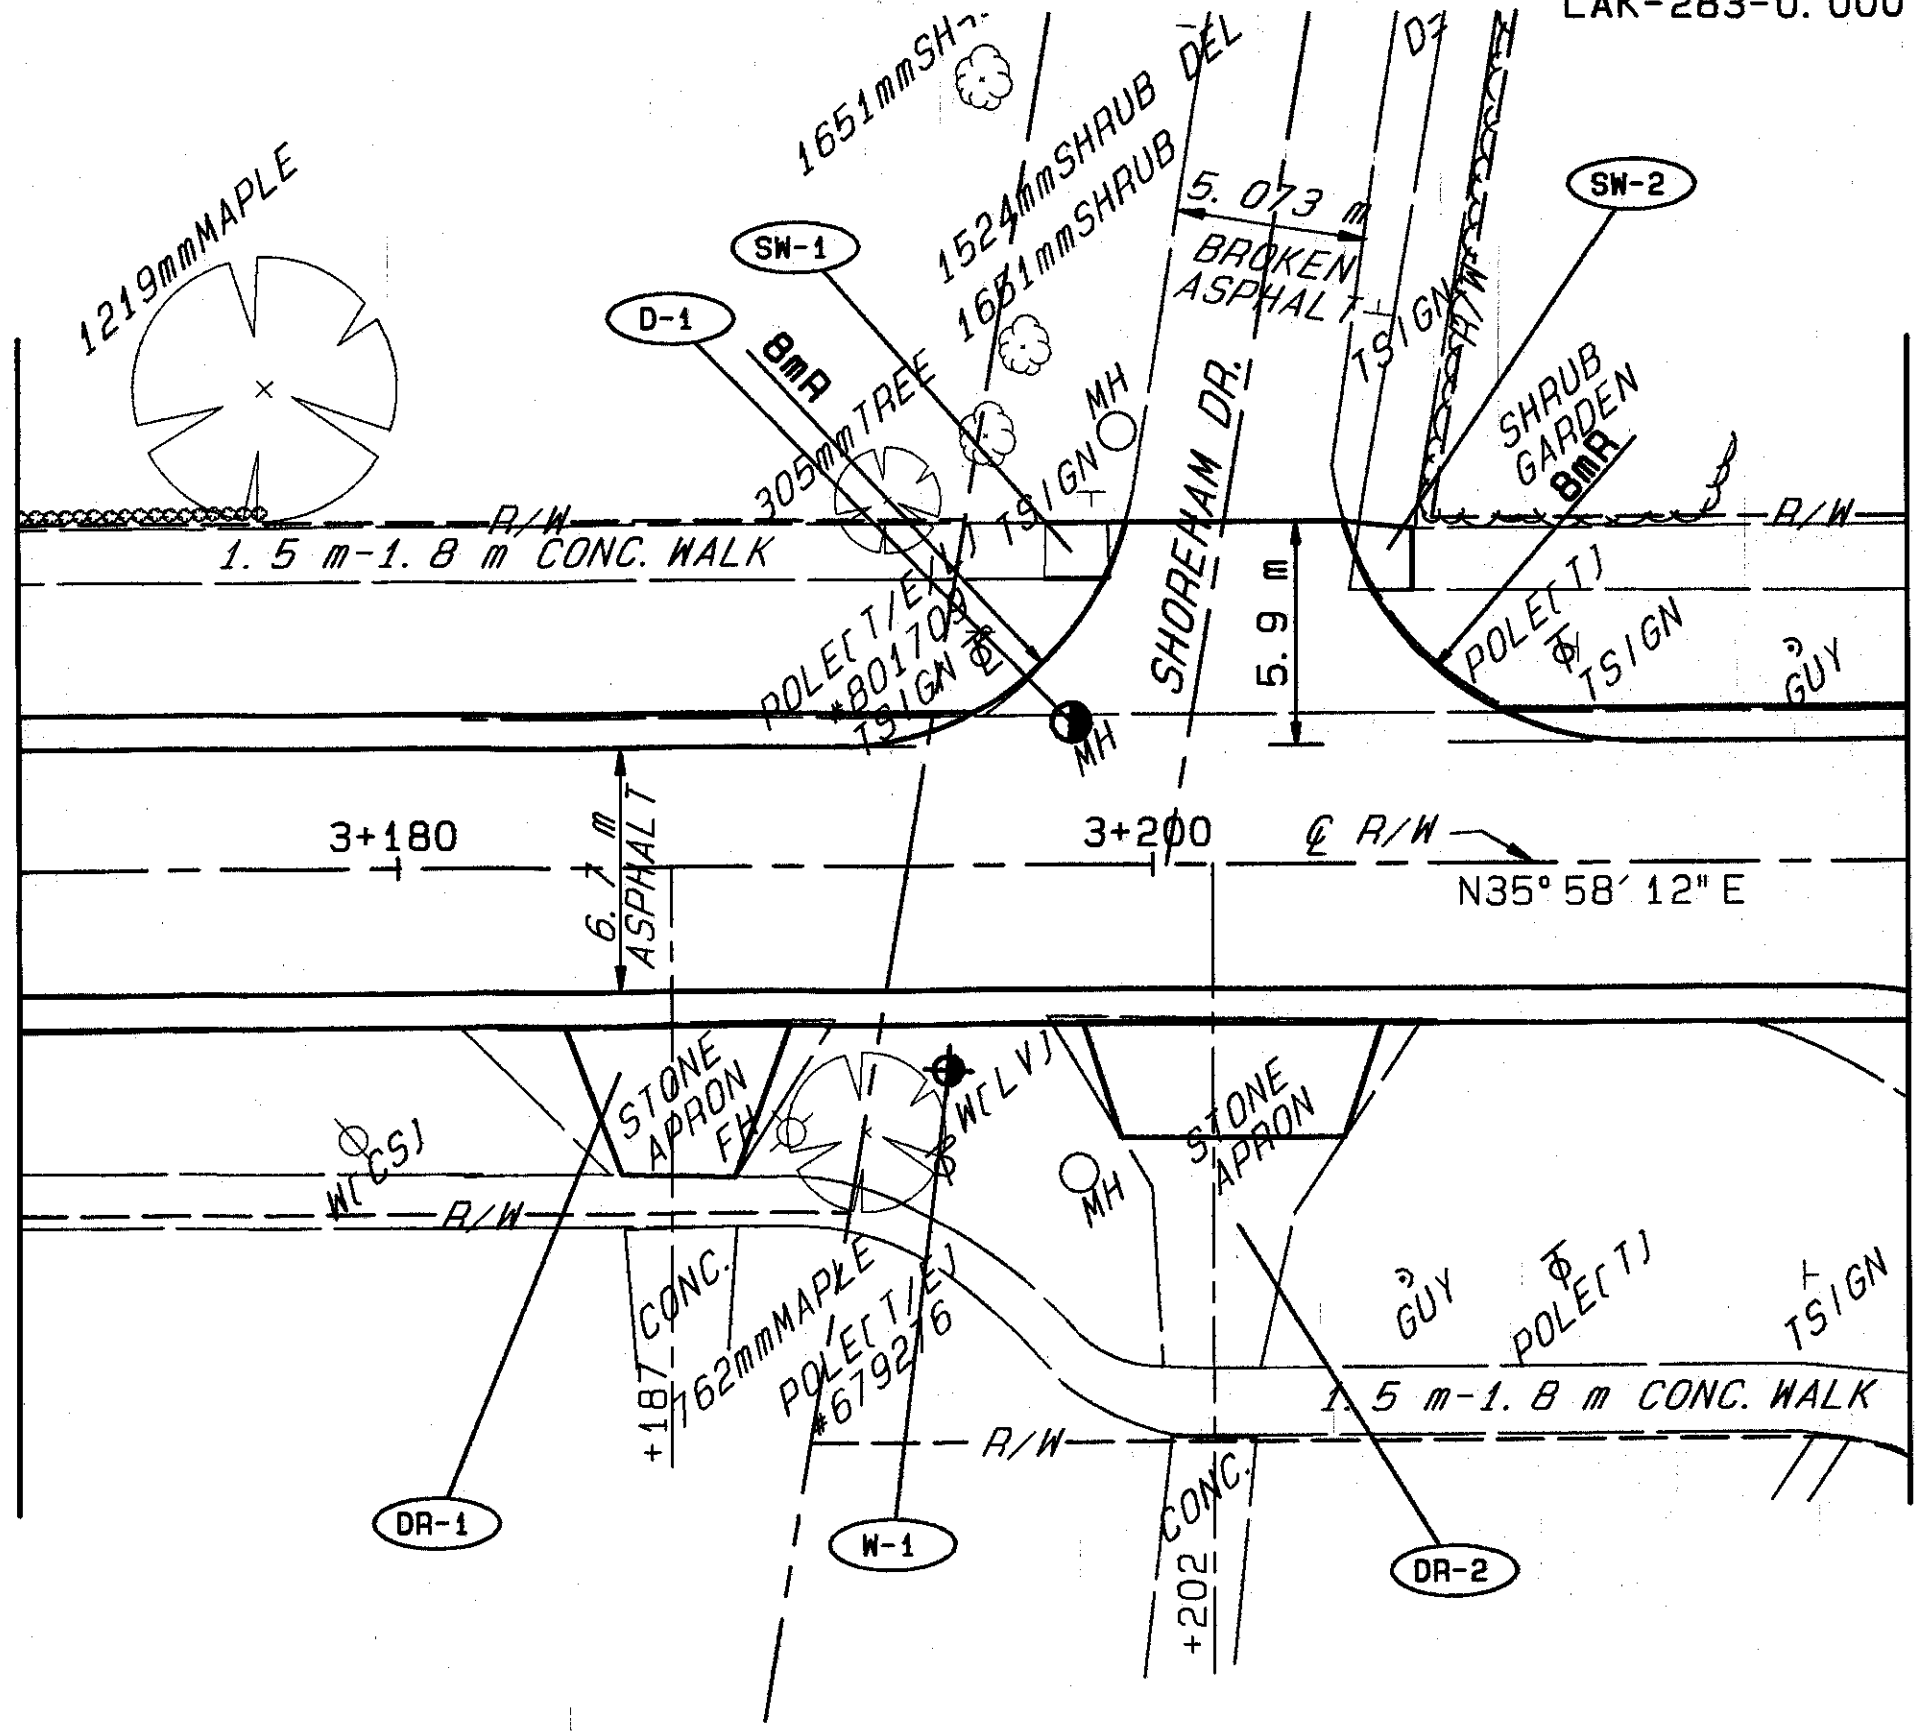

MATCH LINE STA. 3+220.000
SEE SHEET NO. 65

PLAN STA. 3+170.000 TO STA. 3+220.000