


93300 MON 07/21/97 07:55 AM MATT FILES: BD51.PLT LSP51.PLT

LAKE COUNTY
LAK-283-0.000




65
121

PLAN NO.

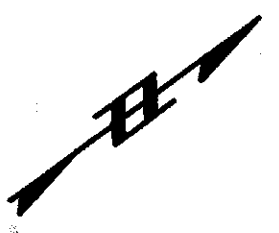

SEE SHEET NO. 64
MATCH LINE STA. 3+220.000

MATCH LINE STA. 3+290.000
SEE SHEET NO. 66

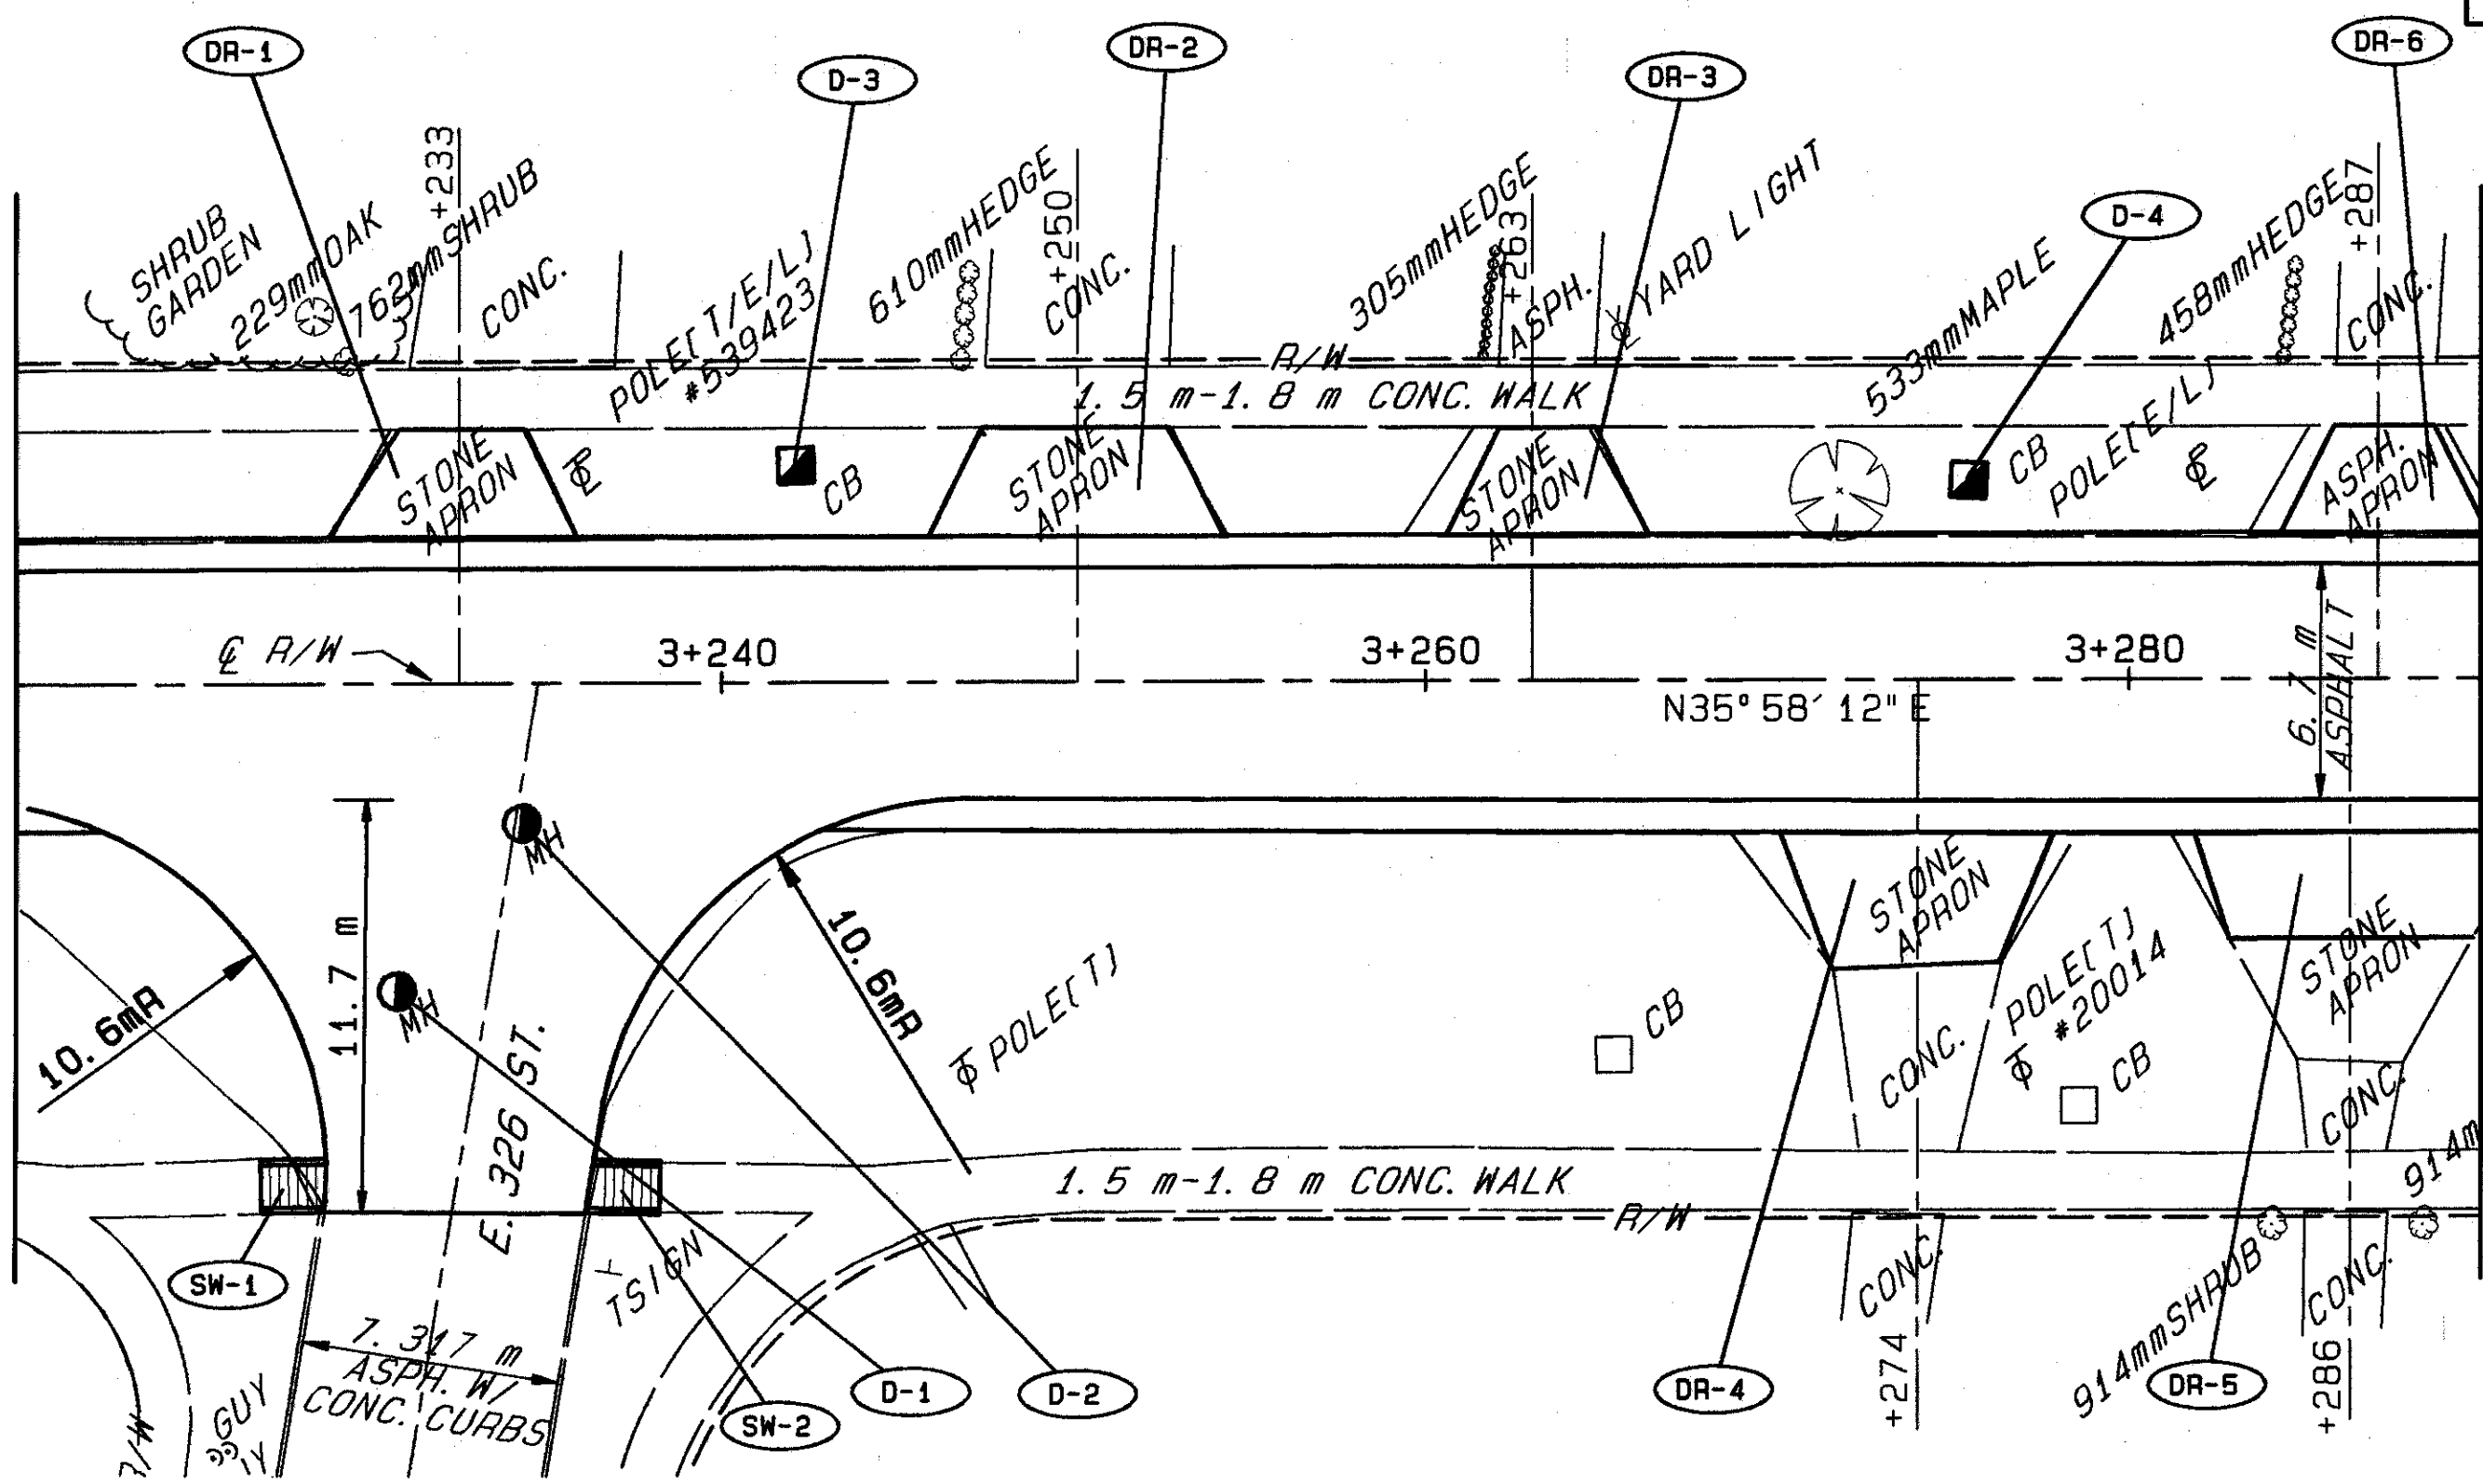

PLAN STA. 3+220.000 TO STA. 3+290.000