

93300 MON 07/21/97 07:55 AM MATT FILES: LSP52.PLT BD52.PLT

LAKE COUNTY  
LAK-283-0.000




66  
121

PLAN NO.



SEE SHEET NO. 65  
MATCH LINE STA. 3+290.000

MATCH LINE STA. 3+360.000  
SEE SHEET NO. 67

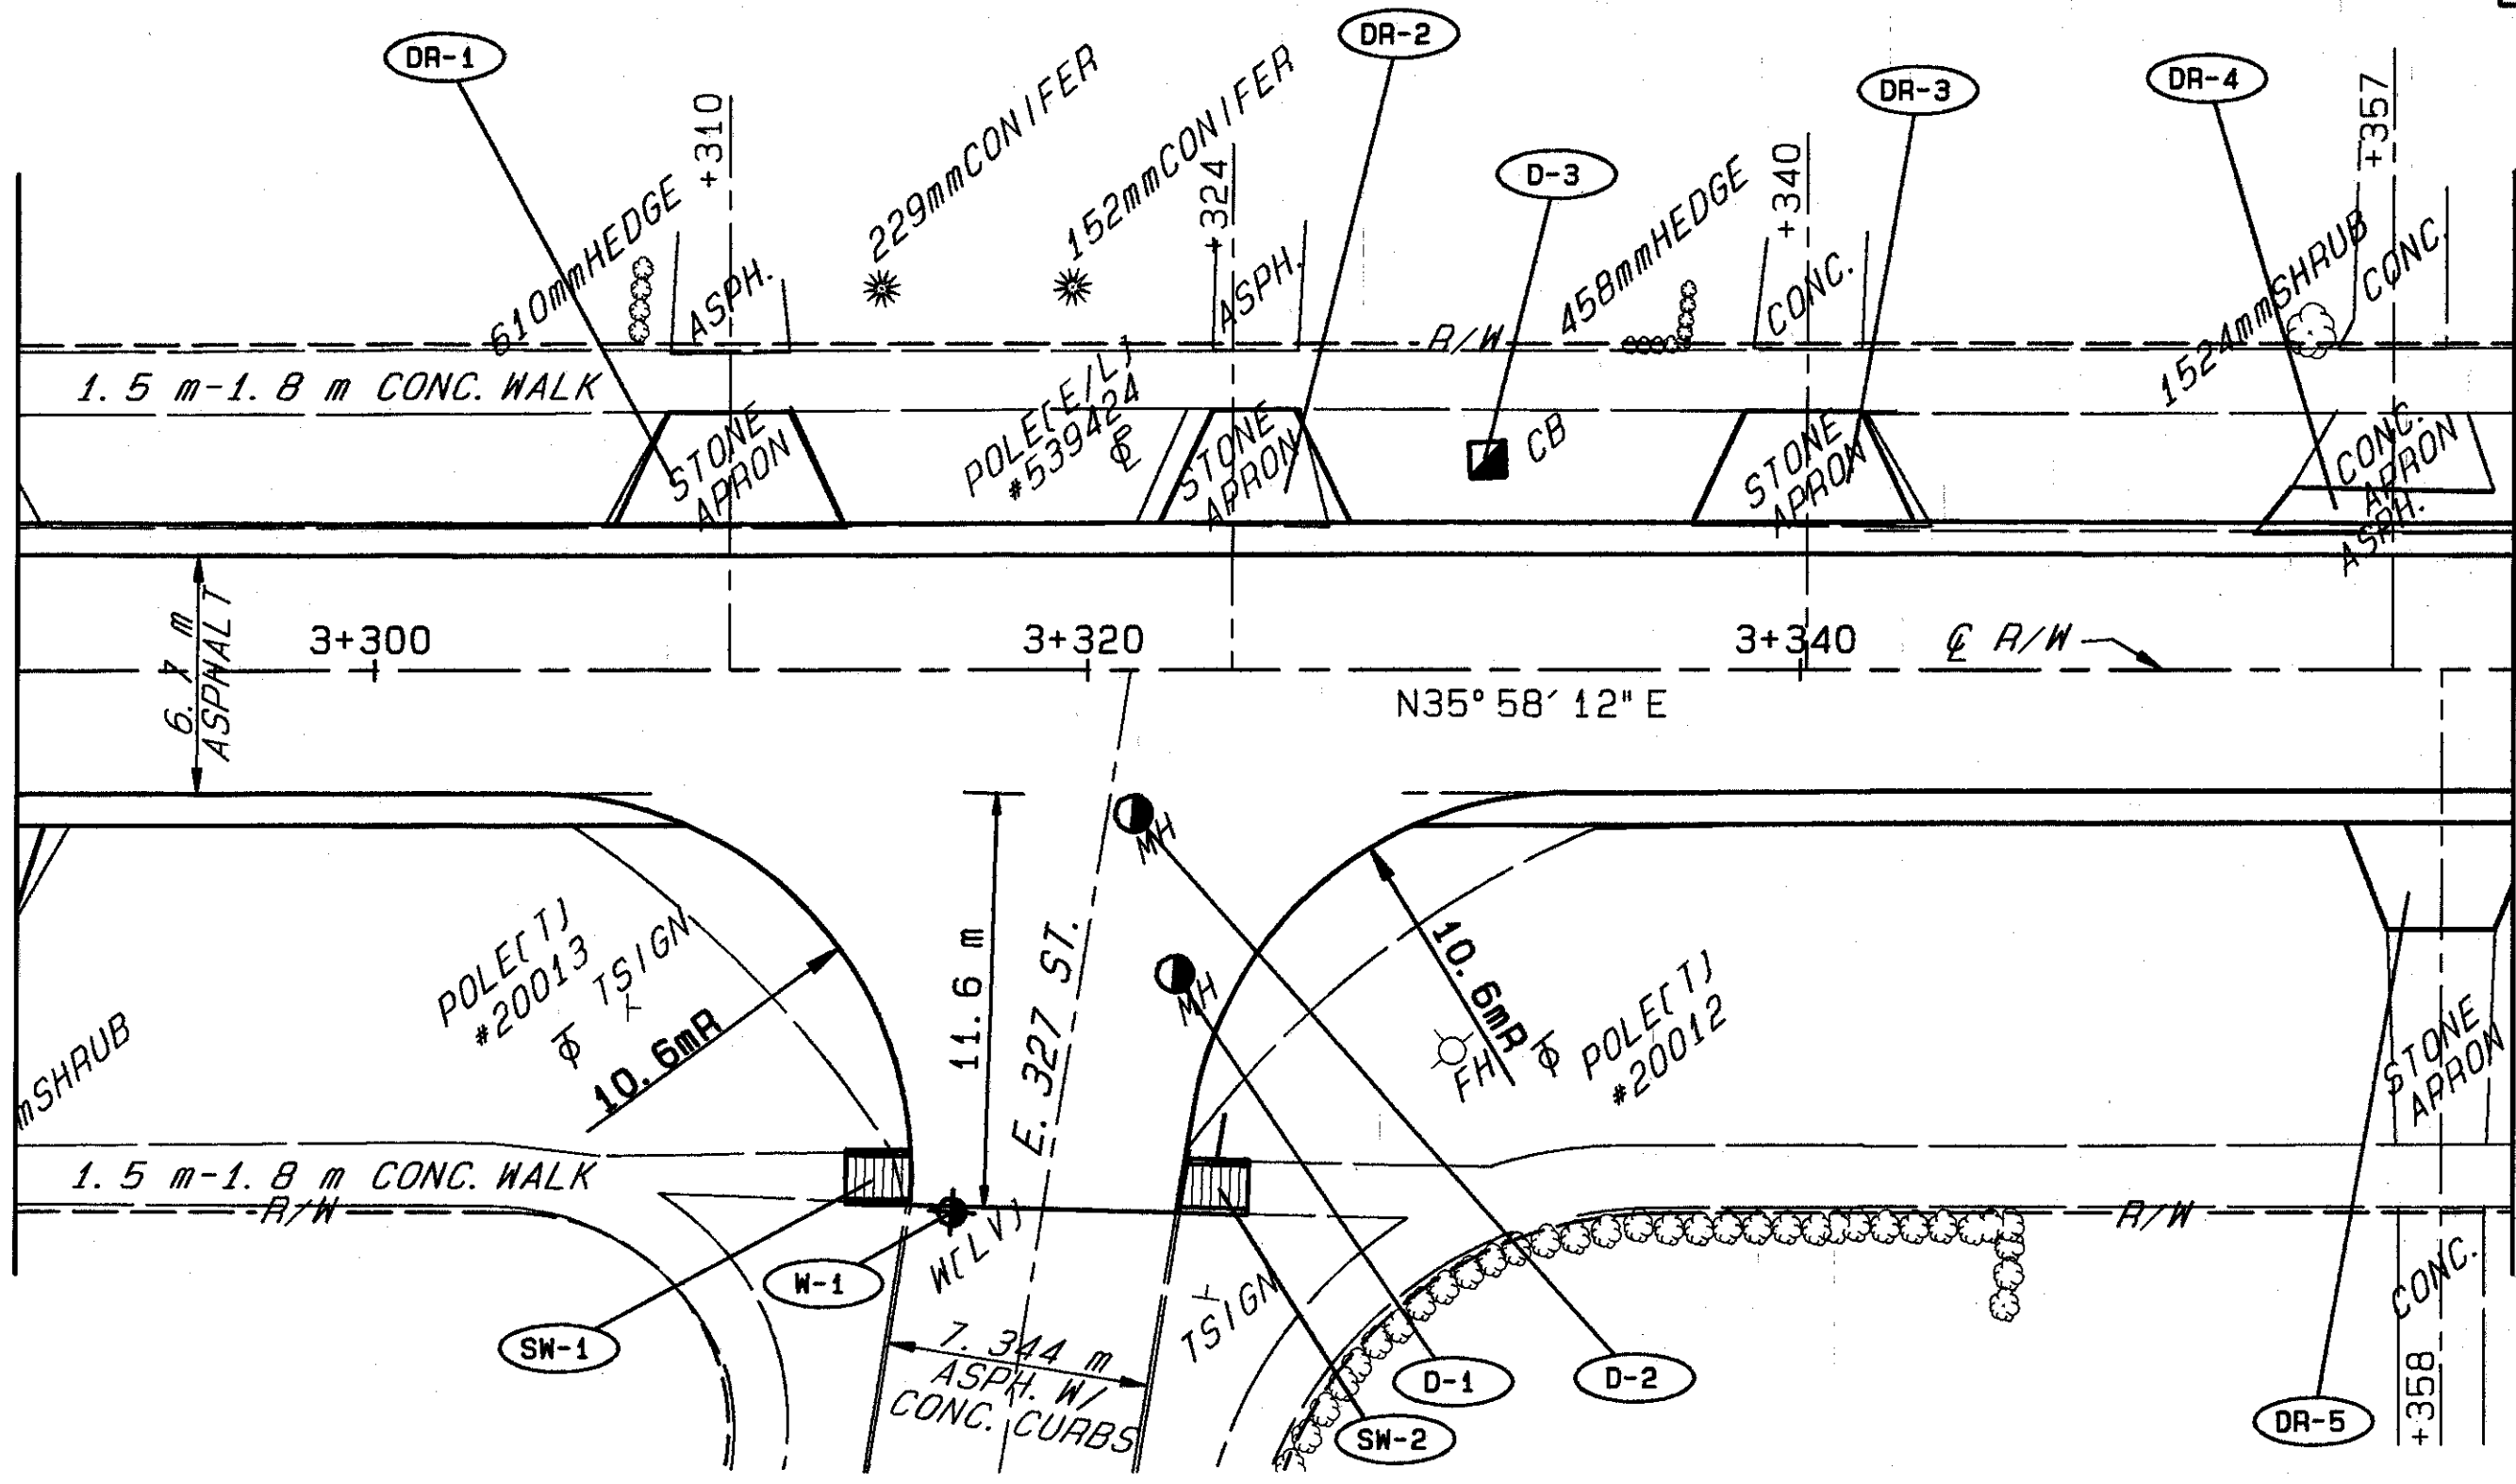

PLAN STA. 3+290.000 TO STA. 3+360.000