


93300 MON 07/21/97 07:55 AM MATT FILES: BD53.PLT LSP53.PLT

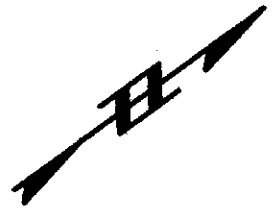

LAKE COUNTY  
LAK-283-0.000




67  
121

PLAN NO.

SEE SHEET NO. 66  
MATCH LINE STA. 3+360.000

MATCH LINE STA. 3+420.000  
SEE SHEET NO. 68

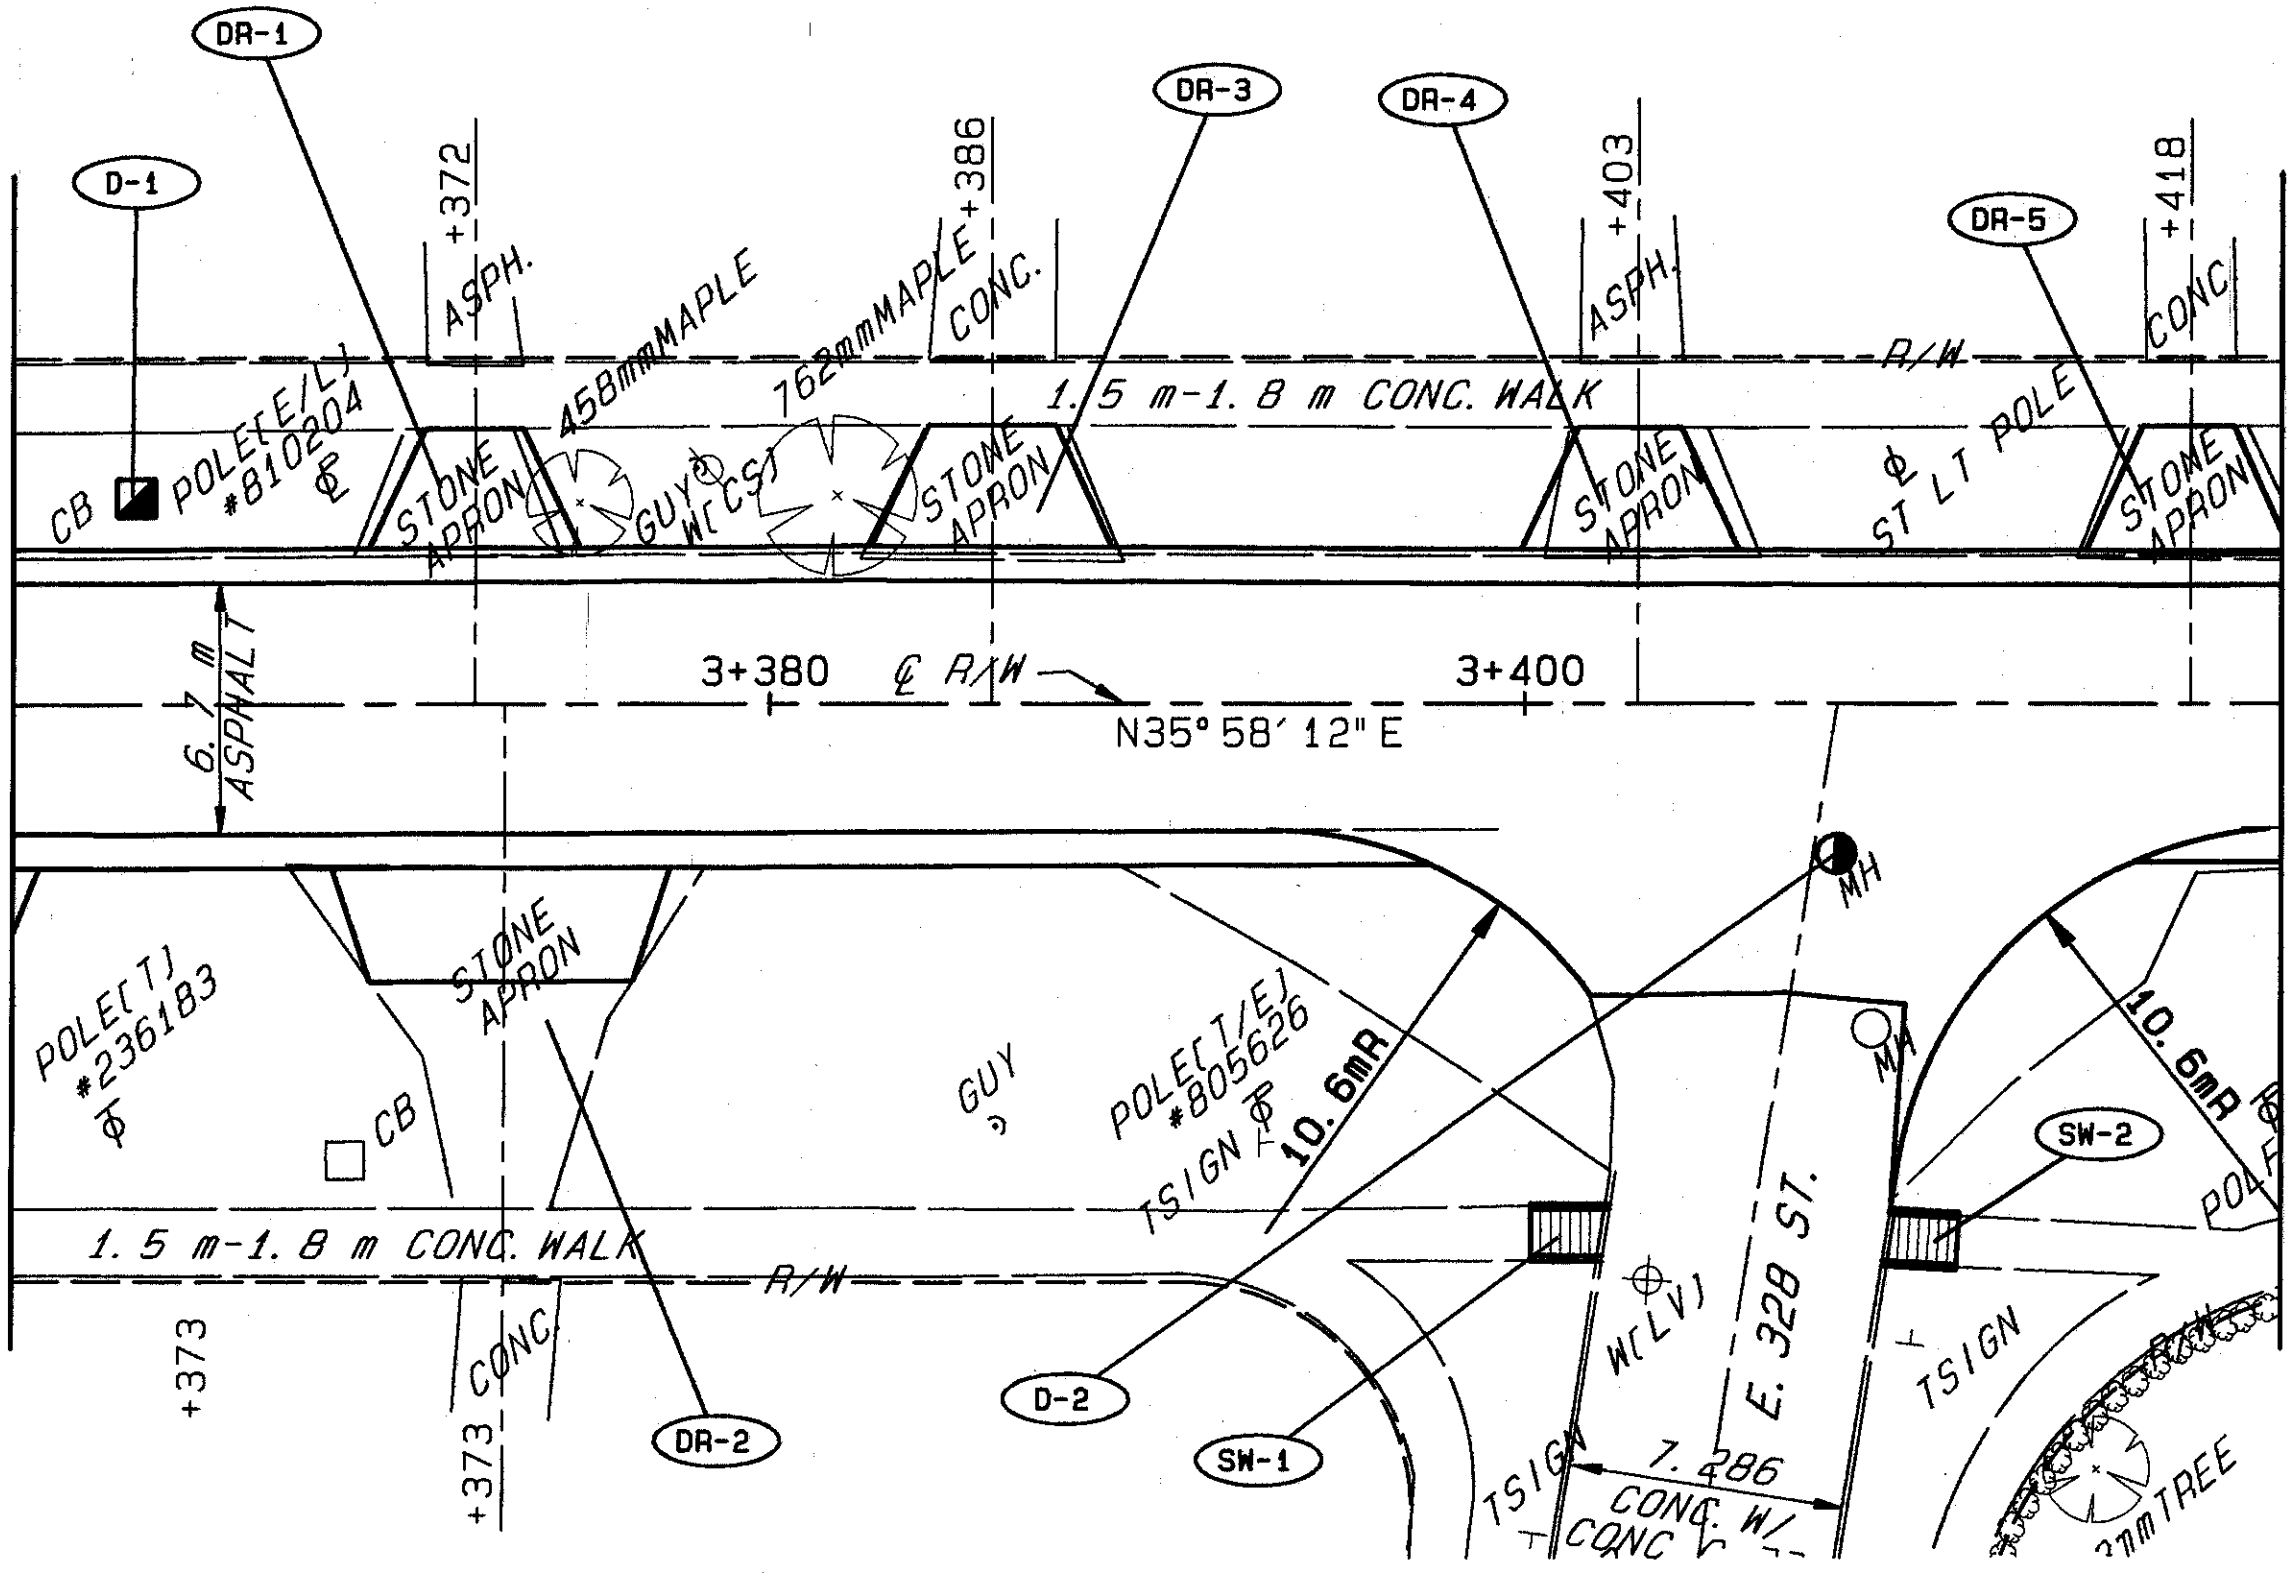

PLAN STA. 3+360.000 TO STA. 3+420.000