


93300 WED 12/04/96 04:10 PM MATT FILES: LSP54.PLT BD54.PLT

LAKE COUNTY  
LAK-283-0.000




68  
121

PLAN NO.

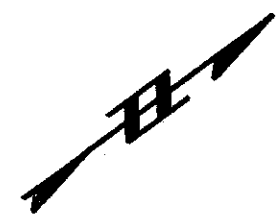

SEE SHEET NO. 67  
MATCH LINE STA. 3+420.000

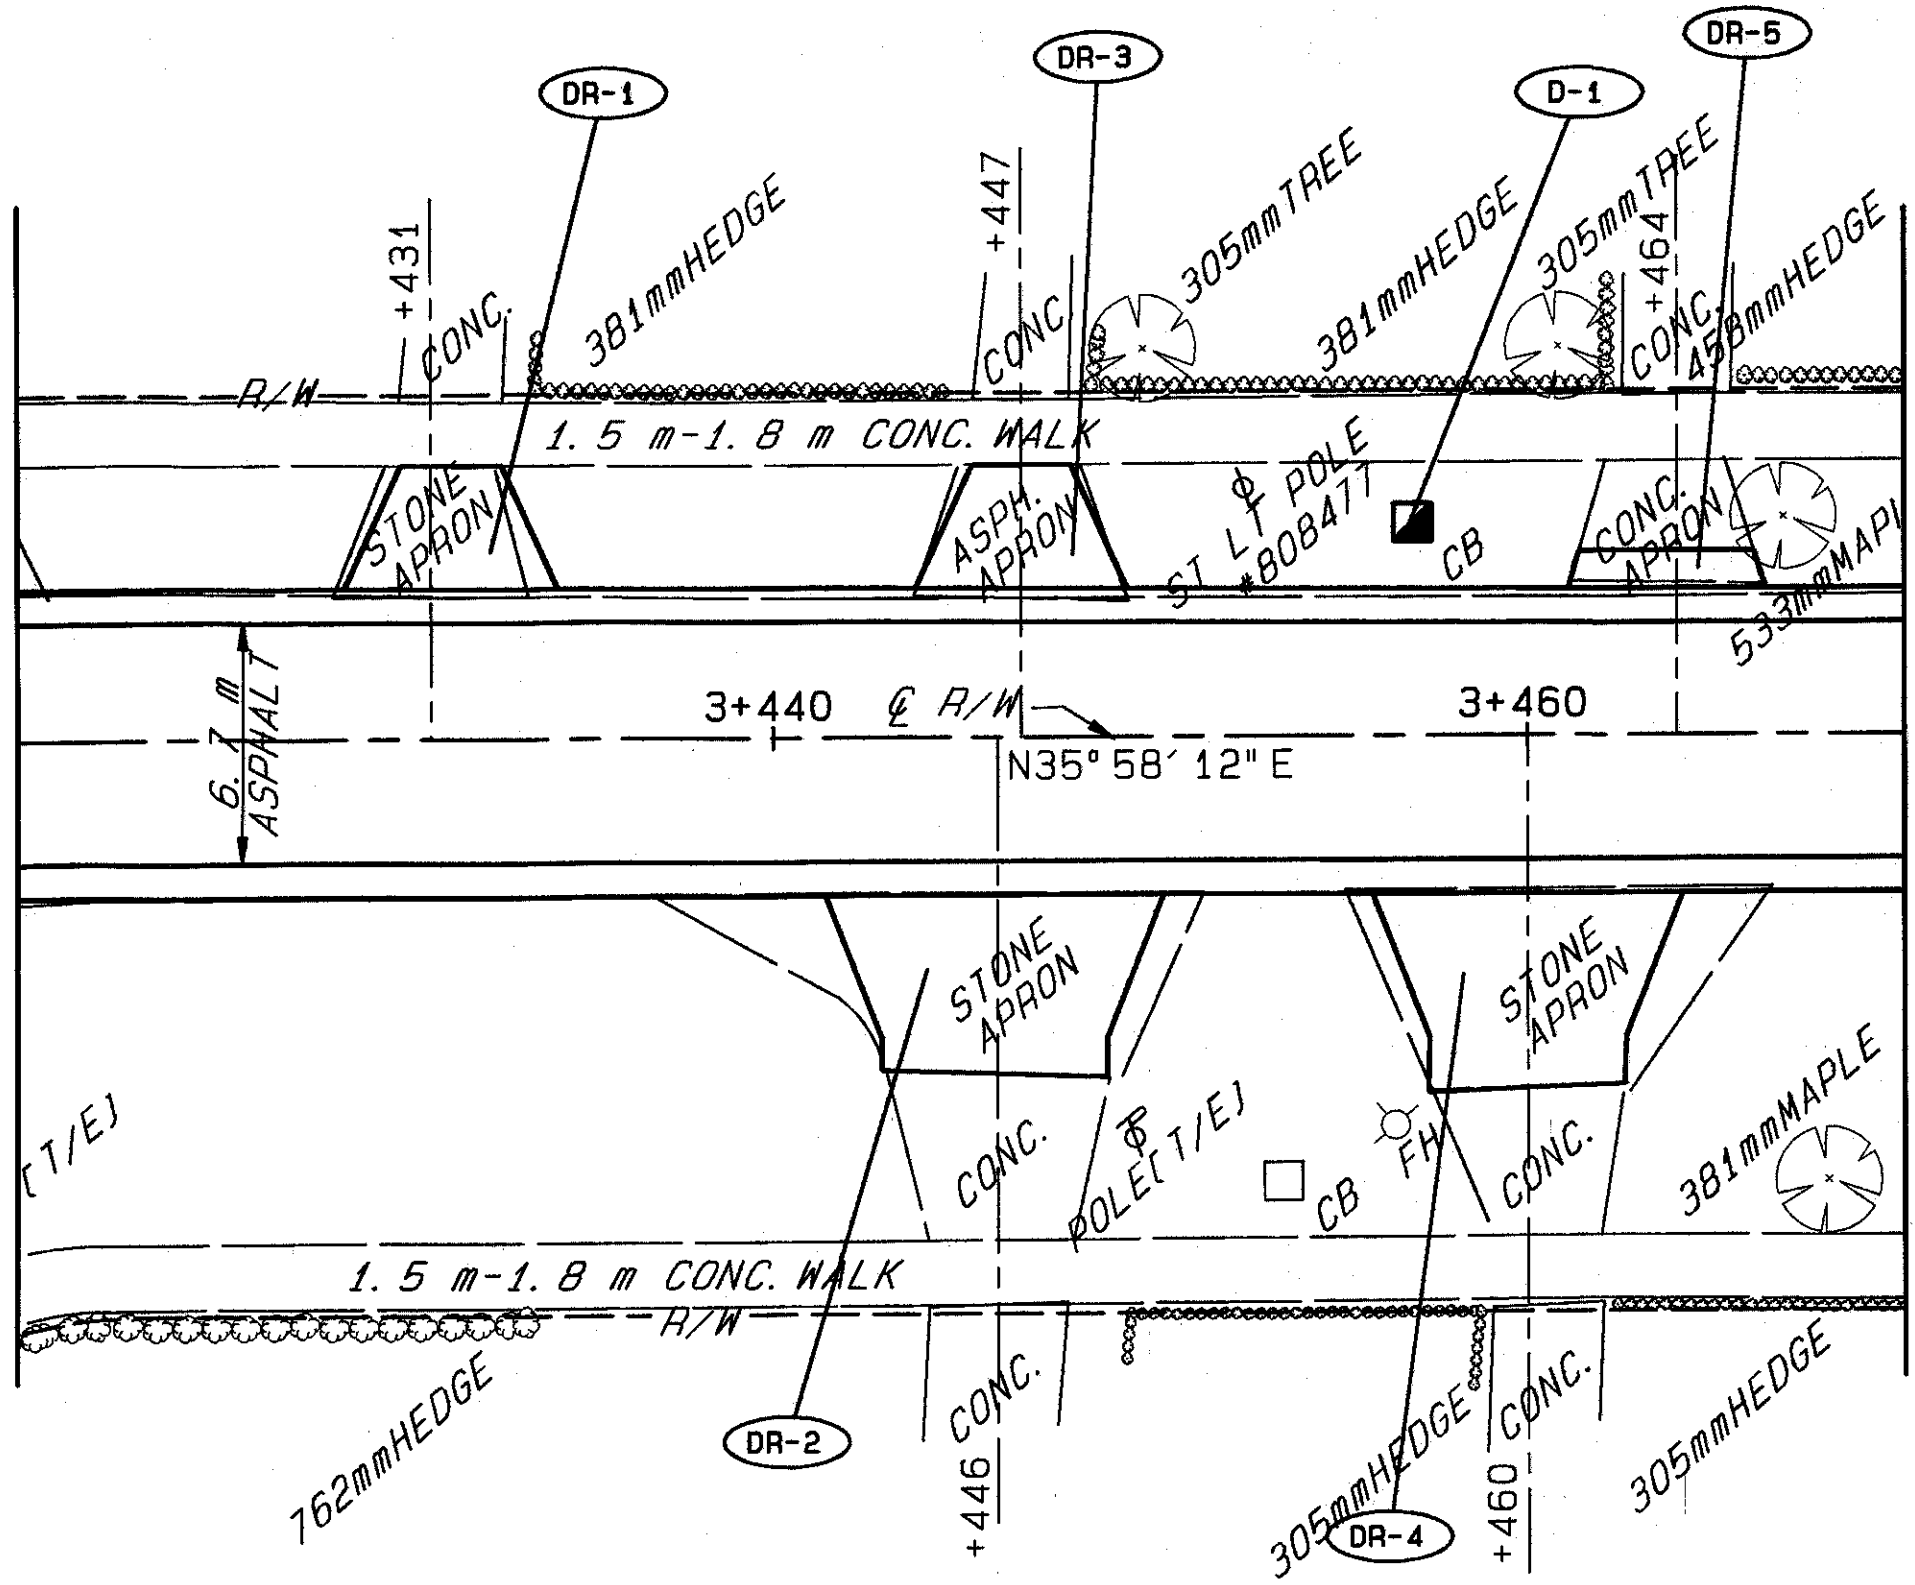

MATCH LINE STA. 3+470.000  
SEE SHEET NO. 69

PLAN STA. 3+420.000 TO STA. 3+470.000